

Proposed Ground Floor

Proposed

A horizontal scale bar with tick marks every 1 unit. The word 'METRES' is written above the scale, and 'SCALE' is written below it.



NOTES
The contractors are to check all the dimensions, levels, drain runs and general condition of the site before works commence.

All works are to be carried out in accordance with current Building Regulations, British Standards, Code of Practice and Local Authority Requirements.

Project:
50 Thornton Avenue,
West Drayton UB7 9JX

**Title: Proposed
*Ground Floor Plan***

Date: _____ Scale: _____

21.01.23

1

2

5

6

A

A

B

B

C

C

D


D

E

E

F

F

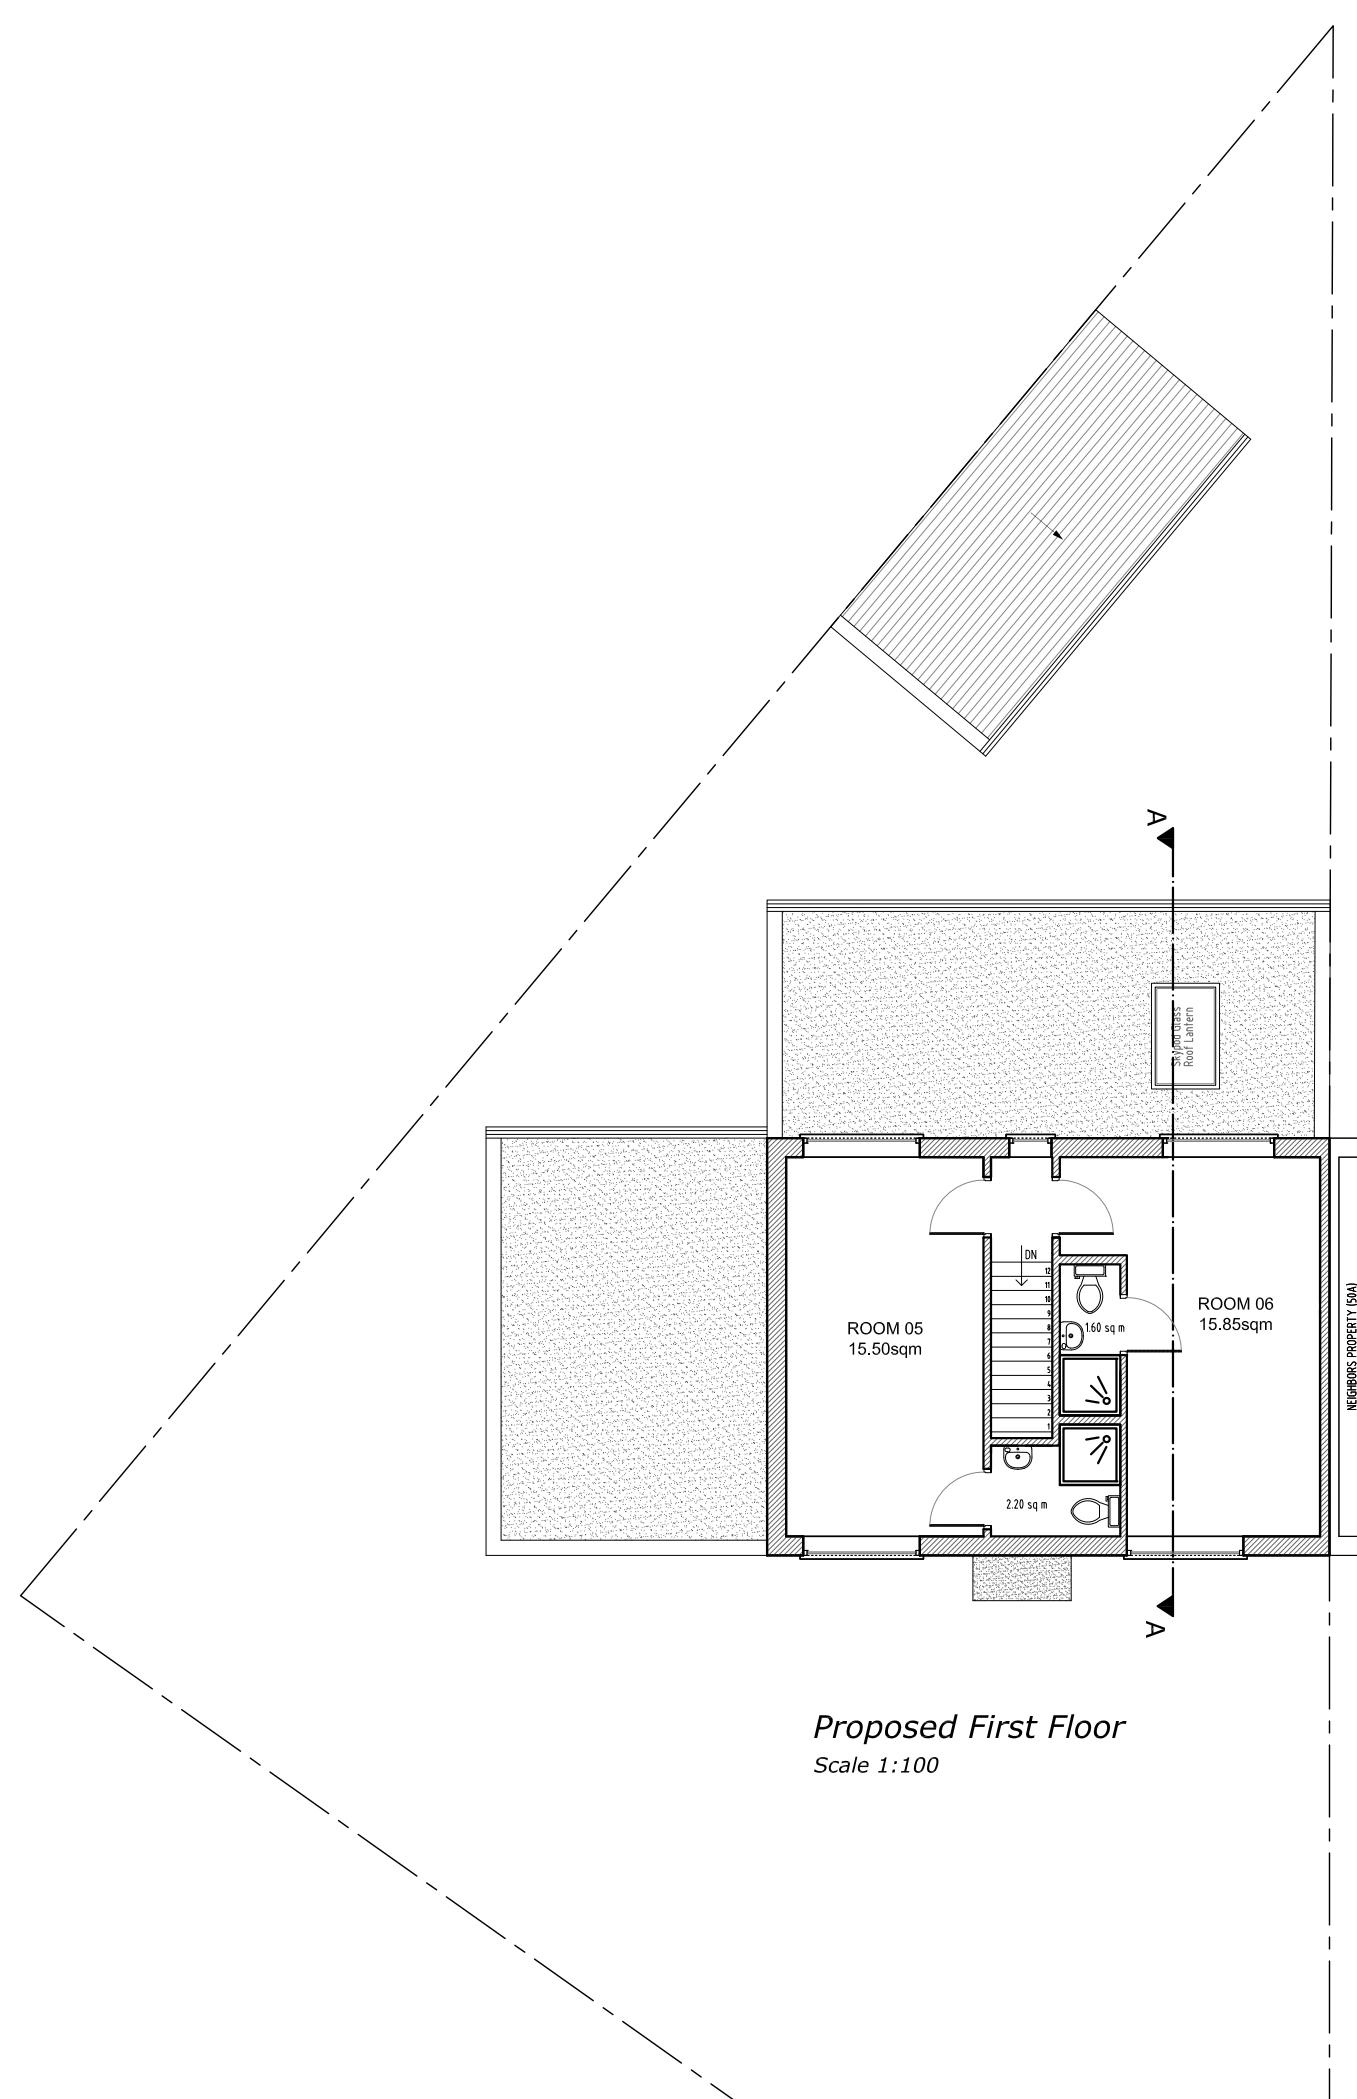

0 METRES
5
SCALE

1

2

5

6

A

A

B

B

C

C

D


D

E

E

F

F

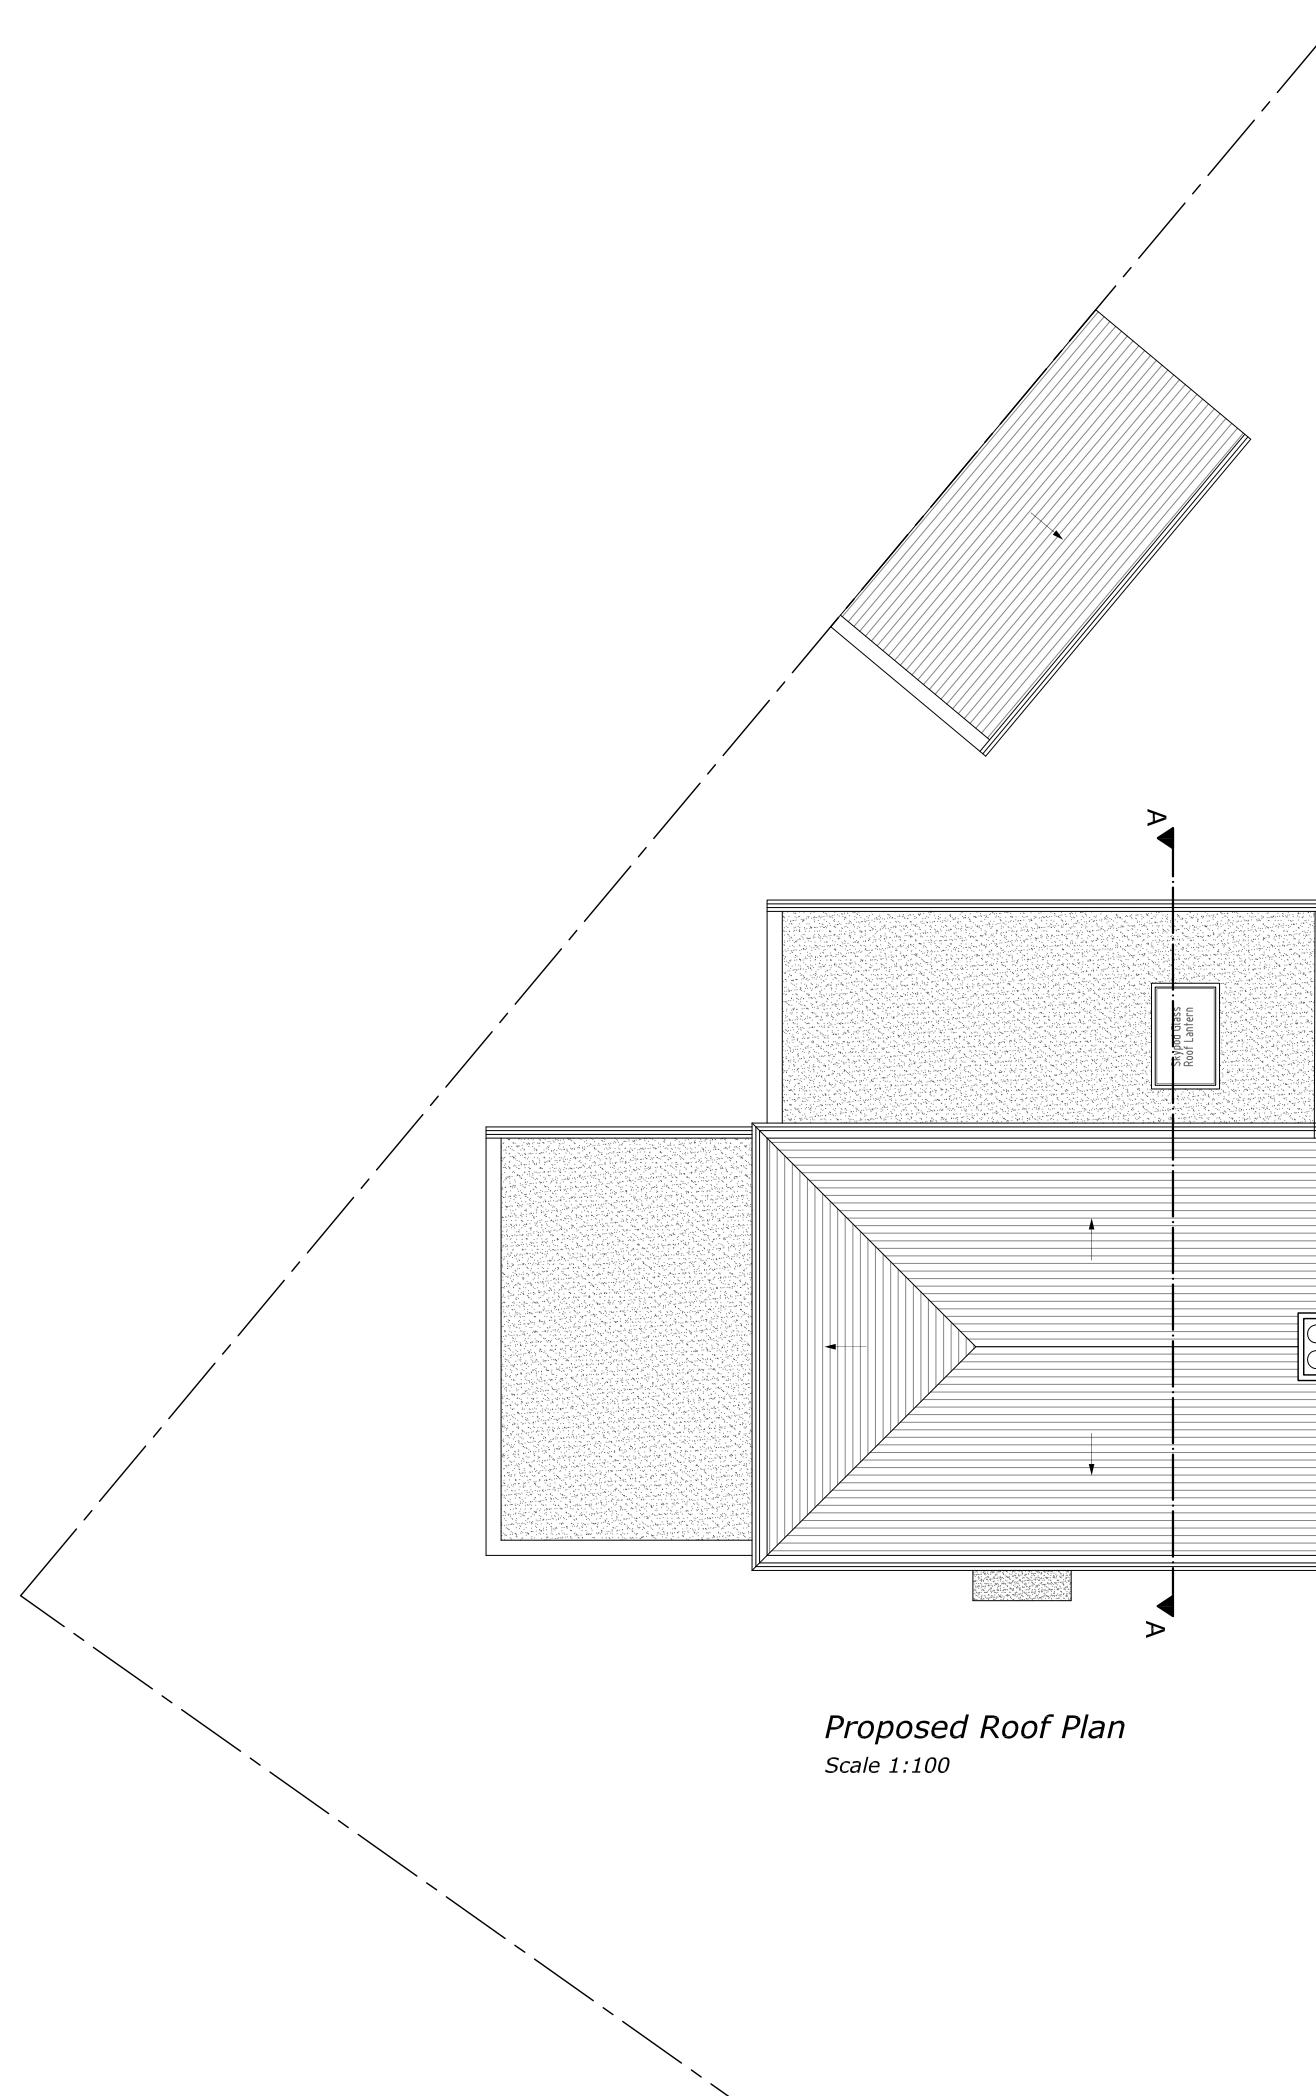


0 METRES 5
SCALE



NOTES
The contractors are to check all the dimensions, levels, drain runs and general condition of the site before works commence.
All works are to be carried out in accordance with current Building Regulations, British Standards, Code of Practice and Local Authority Requirements.

Project:
50 Thornton Avenue,
West Drayton UB7 9JX
Title: Proposed
Roof Plan
Date: 2101.23 **Scale:** 1:100 @ A3
Dwg. No. TA.50.PR.103 **Rev:** 0

A B C D E F

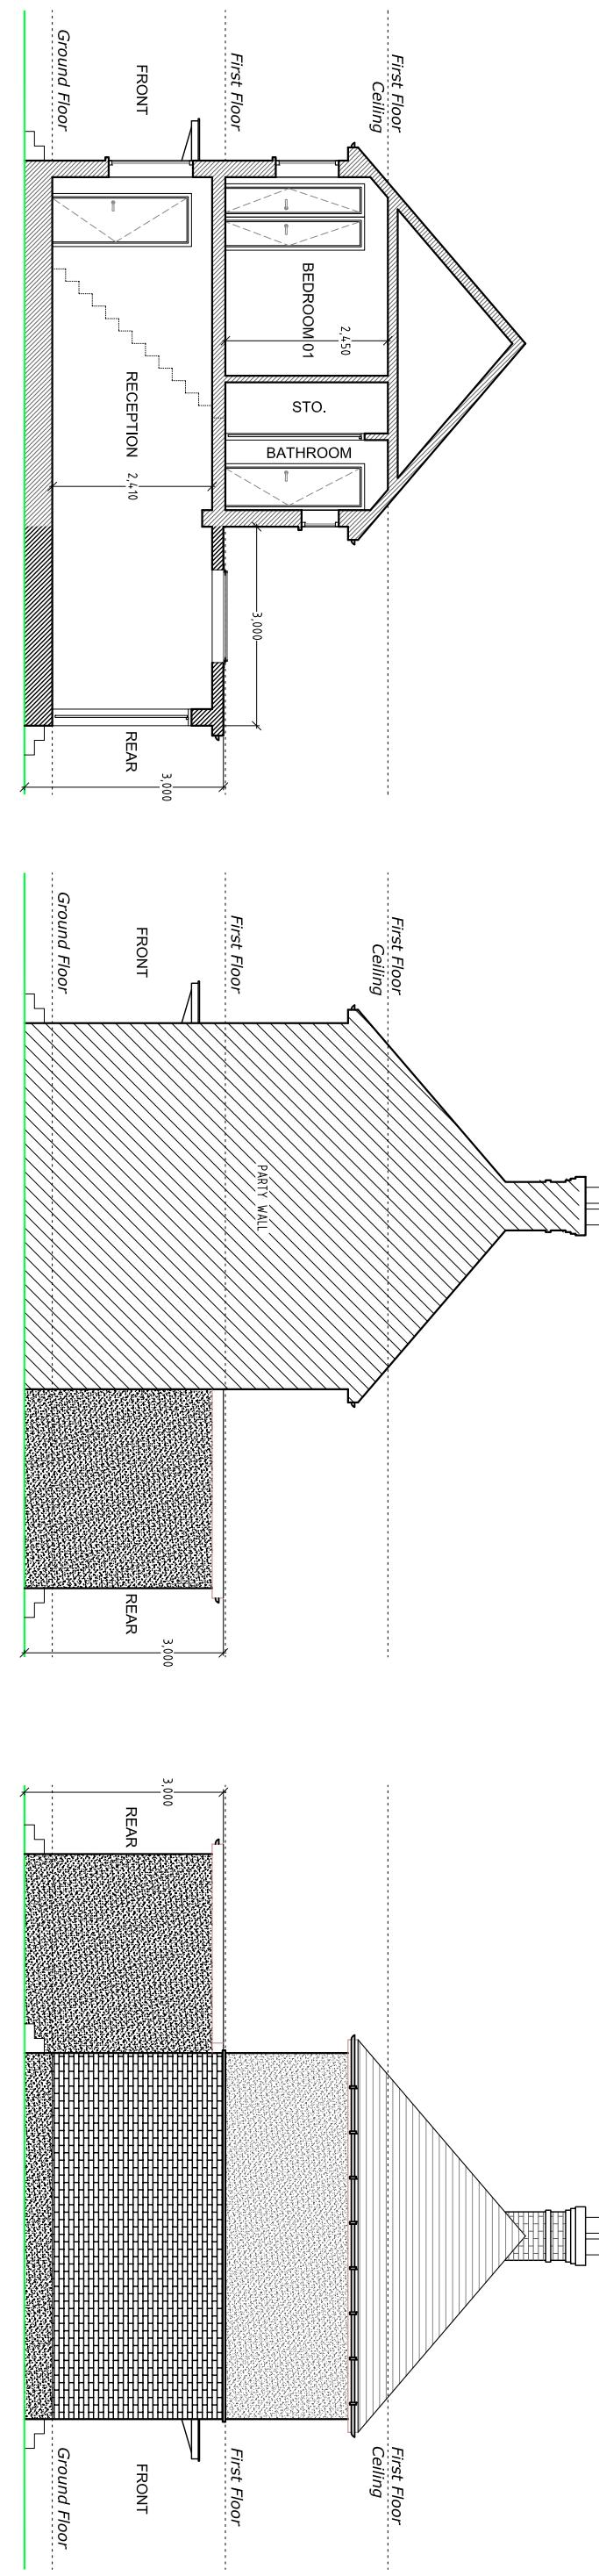

0 METRES
SCALE

<p>QJS Planning</p> <p>info@qjsplanning.co.uk 020 81501820</p>	
<p>Project: 50 Thornton Avenue, West Drayton UB7 9JX</p>	
<p>Notes: The contractors are to check all the dimensions, levels, drain runs and general condition of the site before works commence.</p>	
<p>All works are to be carried out in accordance with current Building Regulations, British Standards, Code of Practice and Local Authority Requirements.</p>	
<p>Title: Proposed Side Elevations (1 & 2) And Section A-A</p>	
<p>Date: 21.01.23</p>	<p>Scale: 1:100 @ A3</p>
<p>Dwg. No. TA.50.PR.105</p>	<p>Rev: 0</p>