


EXISTING GROUND FLOOR PLAN

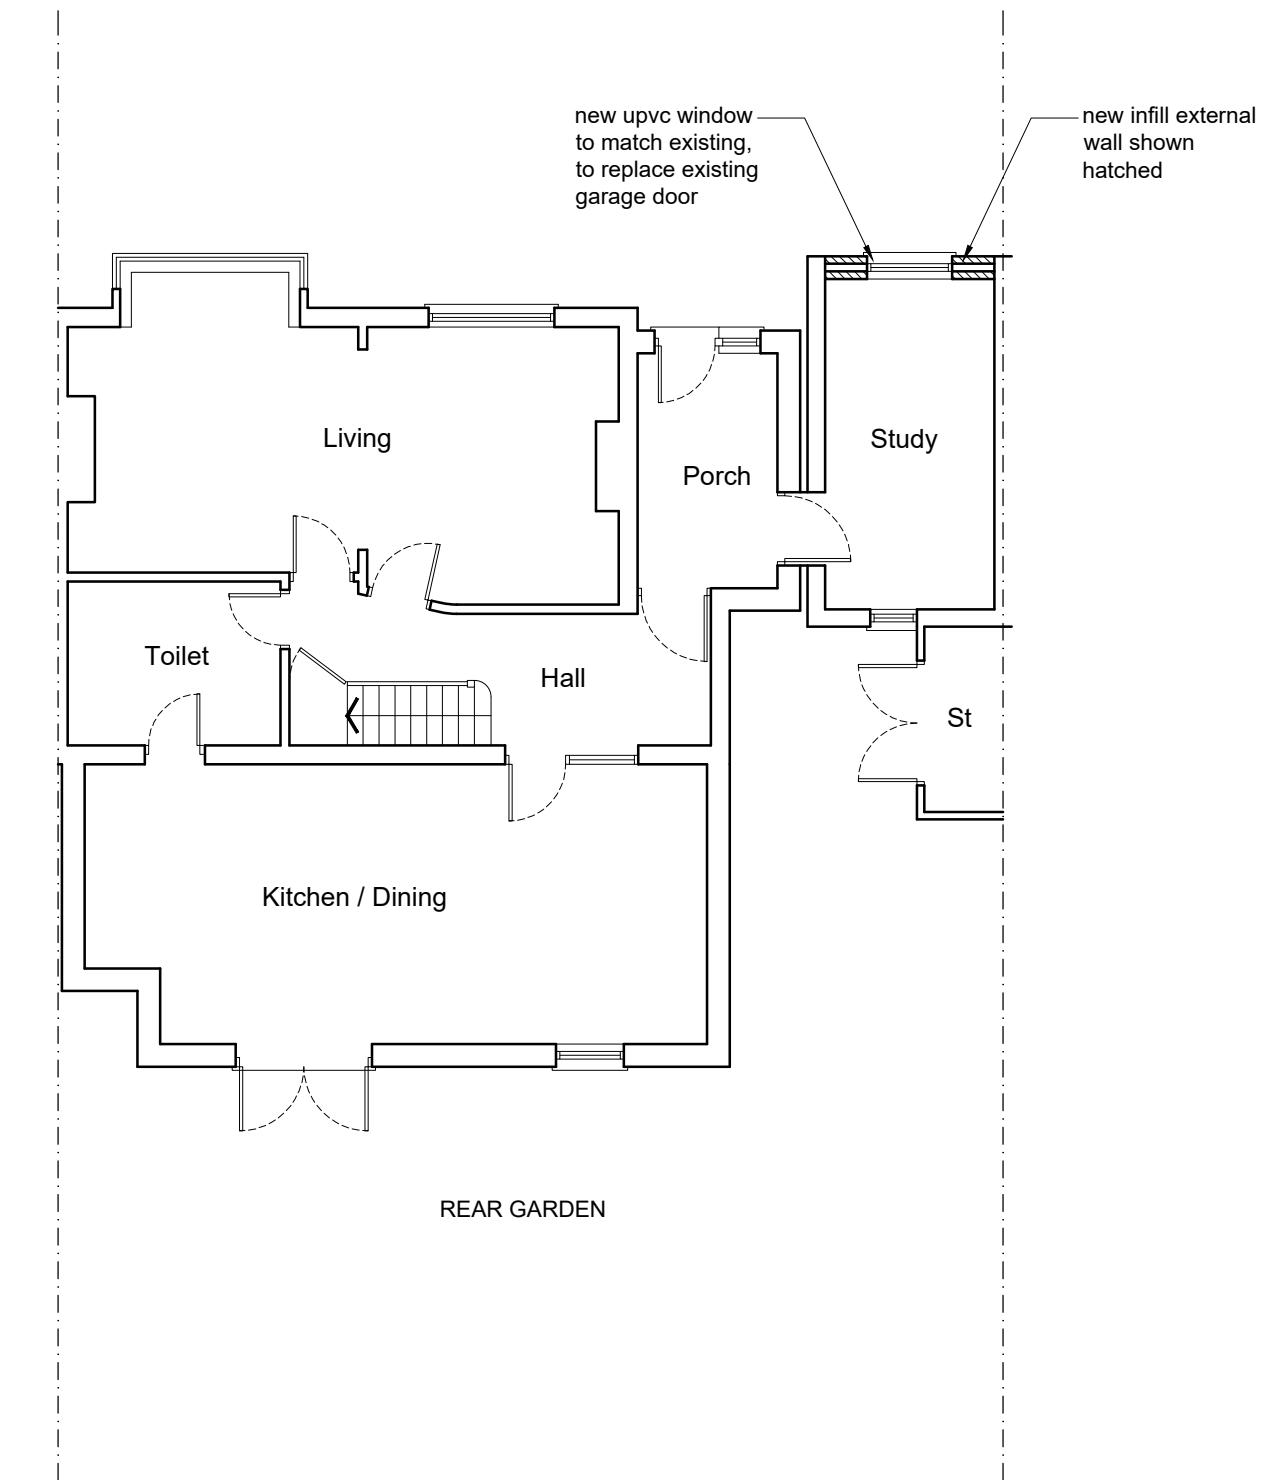

PROPOSED GROUND FLOOR PLAN

2m 4m 6m 8m

Purpose of Issue

FOR PLANNING PURPOSES ONLY

Notes

1. This drawing is issued for planning purposes. Do not scale from the drawing, for the purposes of construction.
2. Structure to be in accordance with Structural Engineer's drawings.
3. All works to be carried out as per building regulations & approvals of statutory authorities.
4. Party wall/fence matters to be agreed with the adjoining owners.

Project

**CONVERSION OF GARAGE
AT 31 FERNDOWN, NORTHWOOD HA6 1PH**

Drawing

**EXISTING AND PROPOSED
GROUND FLOOR PLANS**

Agent

ORAMA ARCHITECTS LTD
29 The Grove, London NW9 0TL
Tel: 07796657631
Email: sanjeev.sharma@oramaarchitects.com

Scale @ A3

1:100

Date

21/11/24

Revision

-

Project No.

2413B

Drawing No.

PL-600-001

