


EXISTING FRONT ELEVATION



PROPOSED FRONT ELEVATION

Non-Model

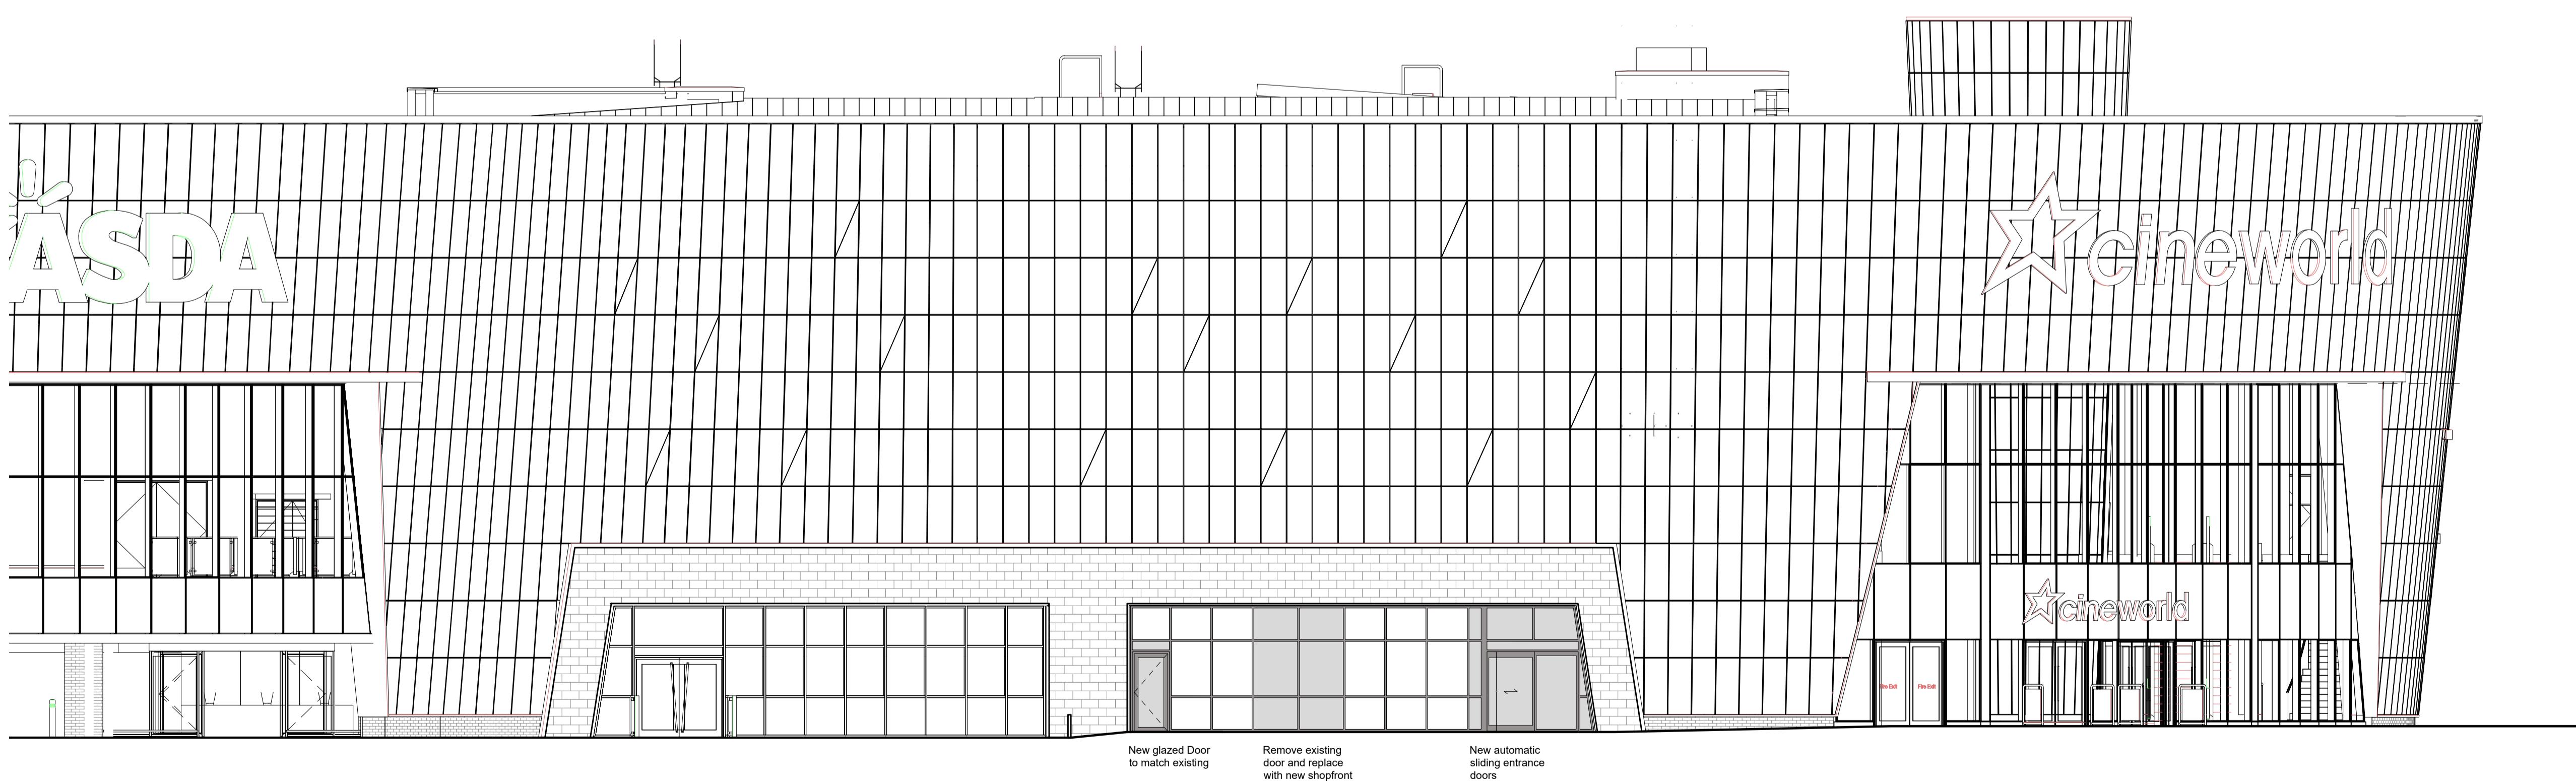

Scurr Architects
80 Sandbach Road
Handforth
Cheshire
CW11 5RL
UK
T: 01625 702590
E: info@scurr.co.uk
www.scurr.co.uk
architects
designers
project managers



Scurr Architects
80 Sandbach Road
Handforth
Cheshire
CW11 5RL
UK
T: 01625 702590
E: info@scurr.co.uk
www.scurr.co.uk
architects
designers
project managers

Unit 4, The Old Dairy
SOUTH RUSLIP, HA4 0FY
McDonald's Restaurants Ltd

DRAWING NO. ST2033

Existing & Proposed Elevations

AM NCC DRAWING NO. 8459-SA-2033-P005A
1:100@A1 May 2023
Scurr Architects
80 Sandbach Road
Handforth
Cheshire
CW11 5RL
UK
T: 01625 702590
E: info@scurr.co.uk
www.scurr.co.uk
architects
designers
project managers

© Copyright McDonald's Restaurants & Scurr Architects