
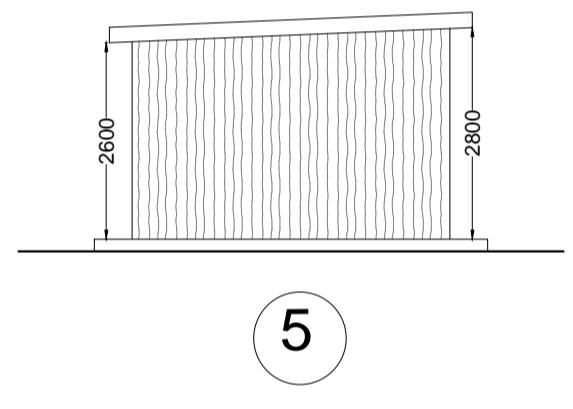
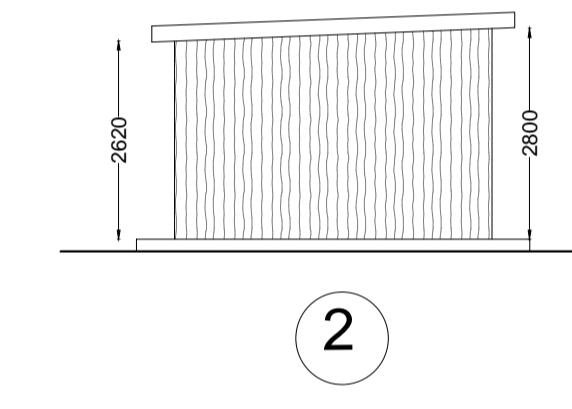
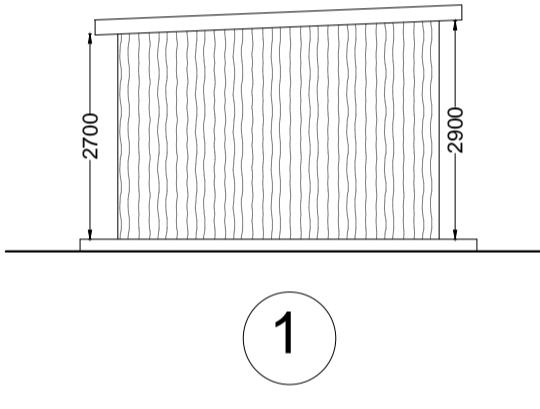
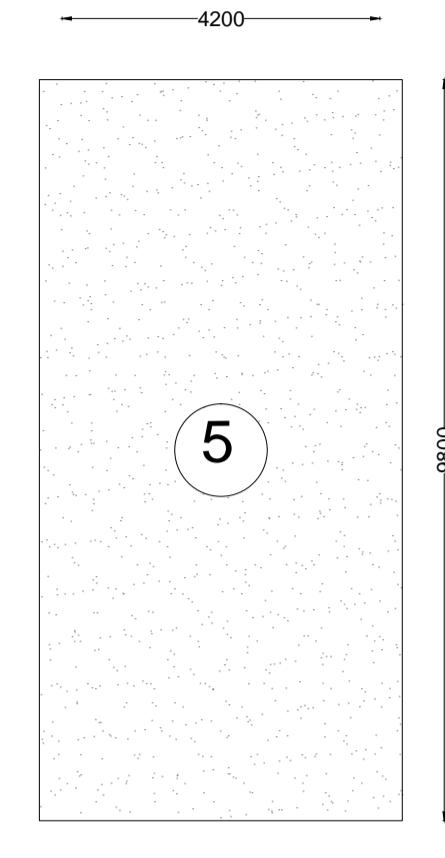
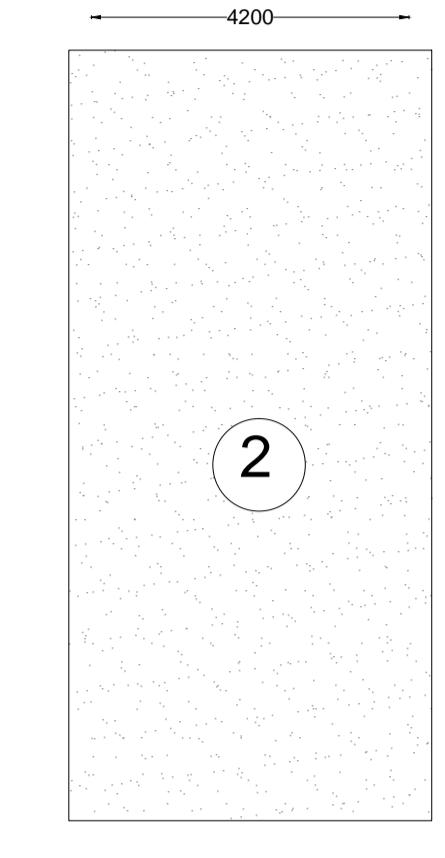


SCALE 1:100 0 2M 4M 6M 8M 10M



SCALE 1:500 0 10M 20M 30M 40M 50M

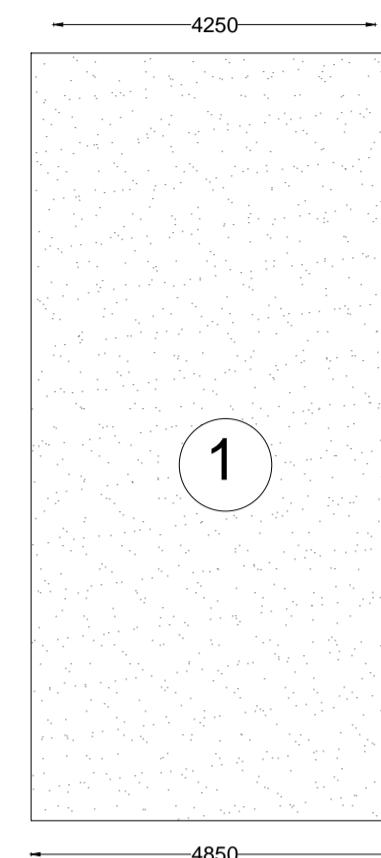

PLAYROOM TO 75 CHAPEL LANE

PLAYROOM TO 77 CHAPEL LANE

FARM STORAGE

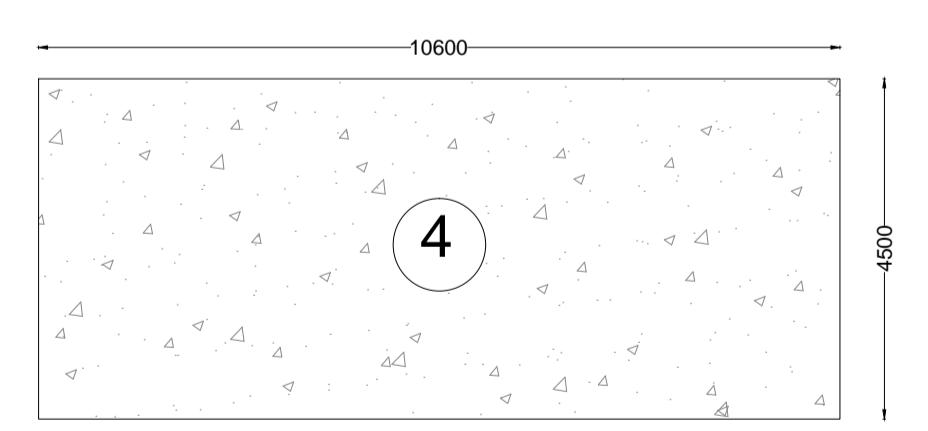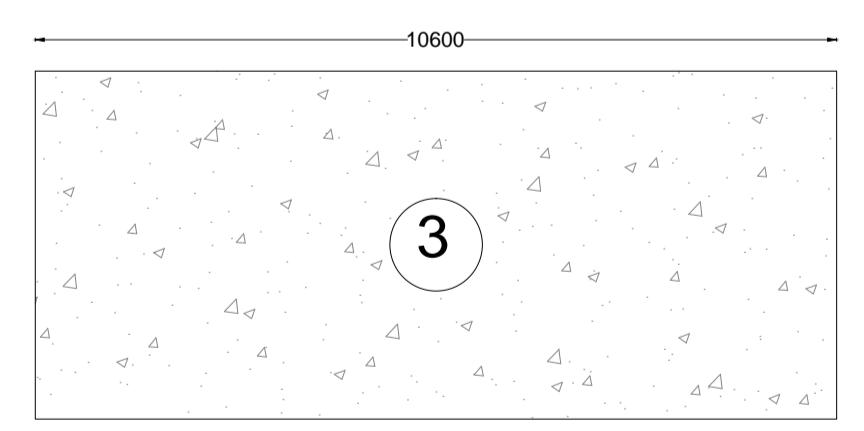

CONCRETE SLAB TO BE REMOVED

CONCRETE SLAB TO BE REMOVED

SITE PLAN  
(SCALE 1:500)

## NOT APPROVED FOR CONSTRUCTION

All measurements to be checked on site and not scaled from this drawing.  
Any discrepancies to be reported to The White House Design LTD.  
Party wall (etc) act 1997 to be agreed with adjoining neighbours prior to commencing.  
All works to the satisfaction of local authority inspector.  
No deviation from these drawing what so ever.  
unless agreed in writing with The White House Design LTD.

DESCRIPTION  
OUTBUILDING STRUCTURES

## THE WHITE HOUSE DESIGN LTD



ARCHITECTURAL CONSULTANTS  
& STRUCTURAL ENGINEERS  
7 PROGRESS BUSINESS CENTRE  
WHITTLE PARKWAY SLOUGH BERKSHIRE SL1 6DQ  
TEL: 01628 660 444

SITE ADDRESS:  
75-77 CHAPEL LANE  
HILLINGDON  
UB8 3DR

REVISIONS	
DATE: 10-05-2024	DRAWN BY: MH
SCALE: 1:100, 1:500 @ A1	CHECKED BY:
DRAWING TITLE: PLANNING	DRAWING NUMBER: MH/75-77/2024/A