



SECOND FLOOR AREA SCHEDULE

UNIT NO.	AREA
34A	387 sqft / 36 sqm
36A	426 sqft / 40 sqm
38A	312 sqft / 29 sqm

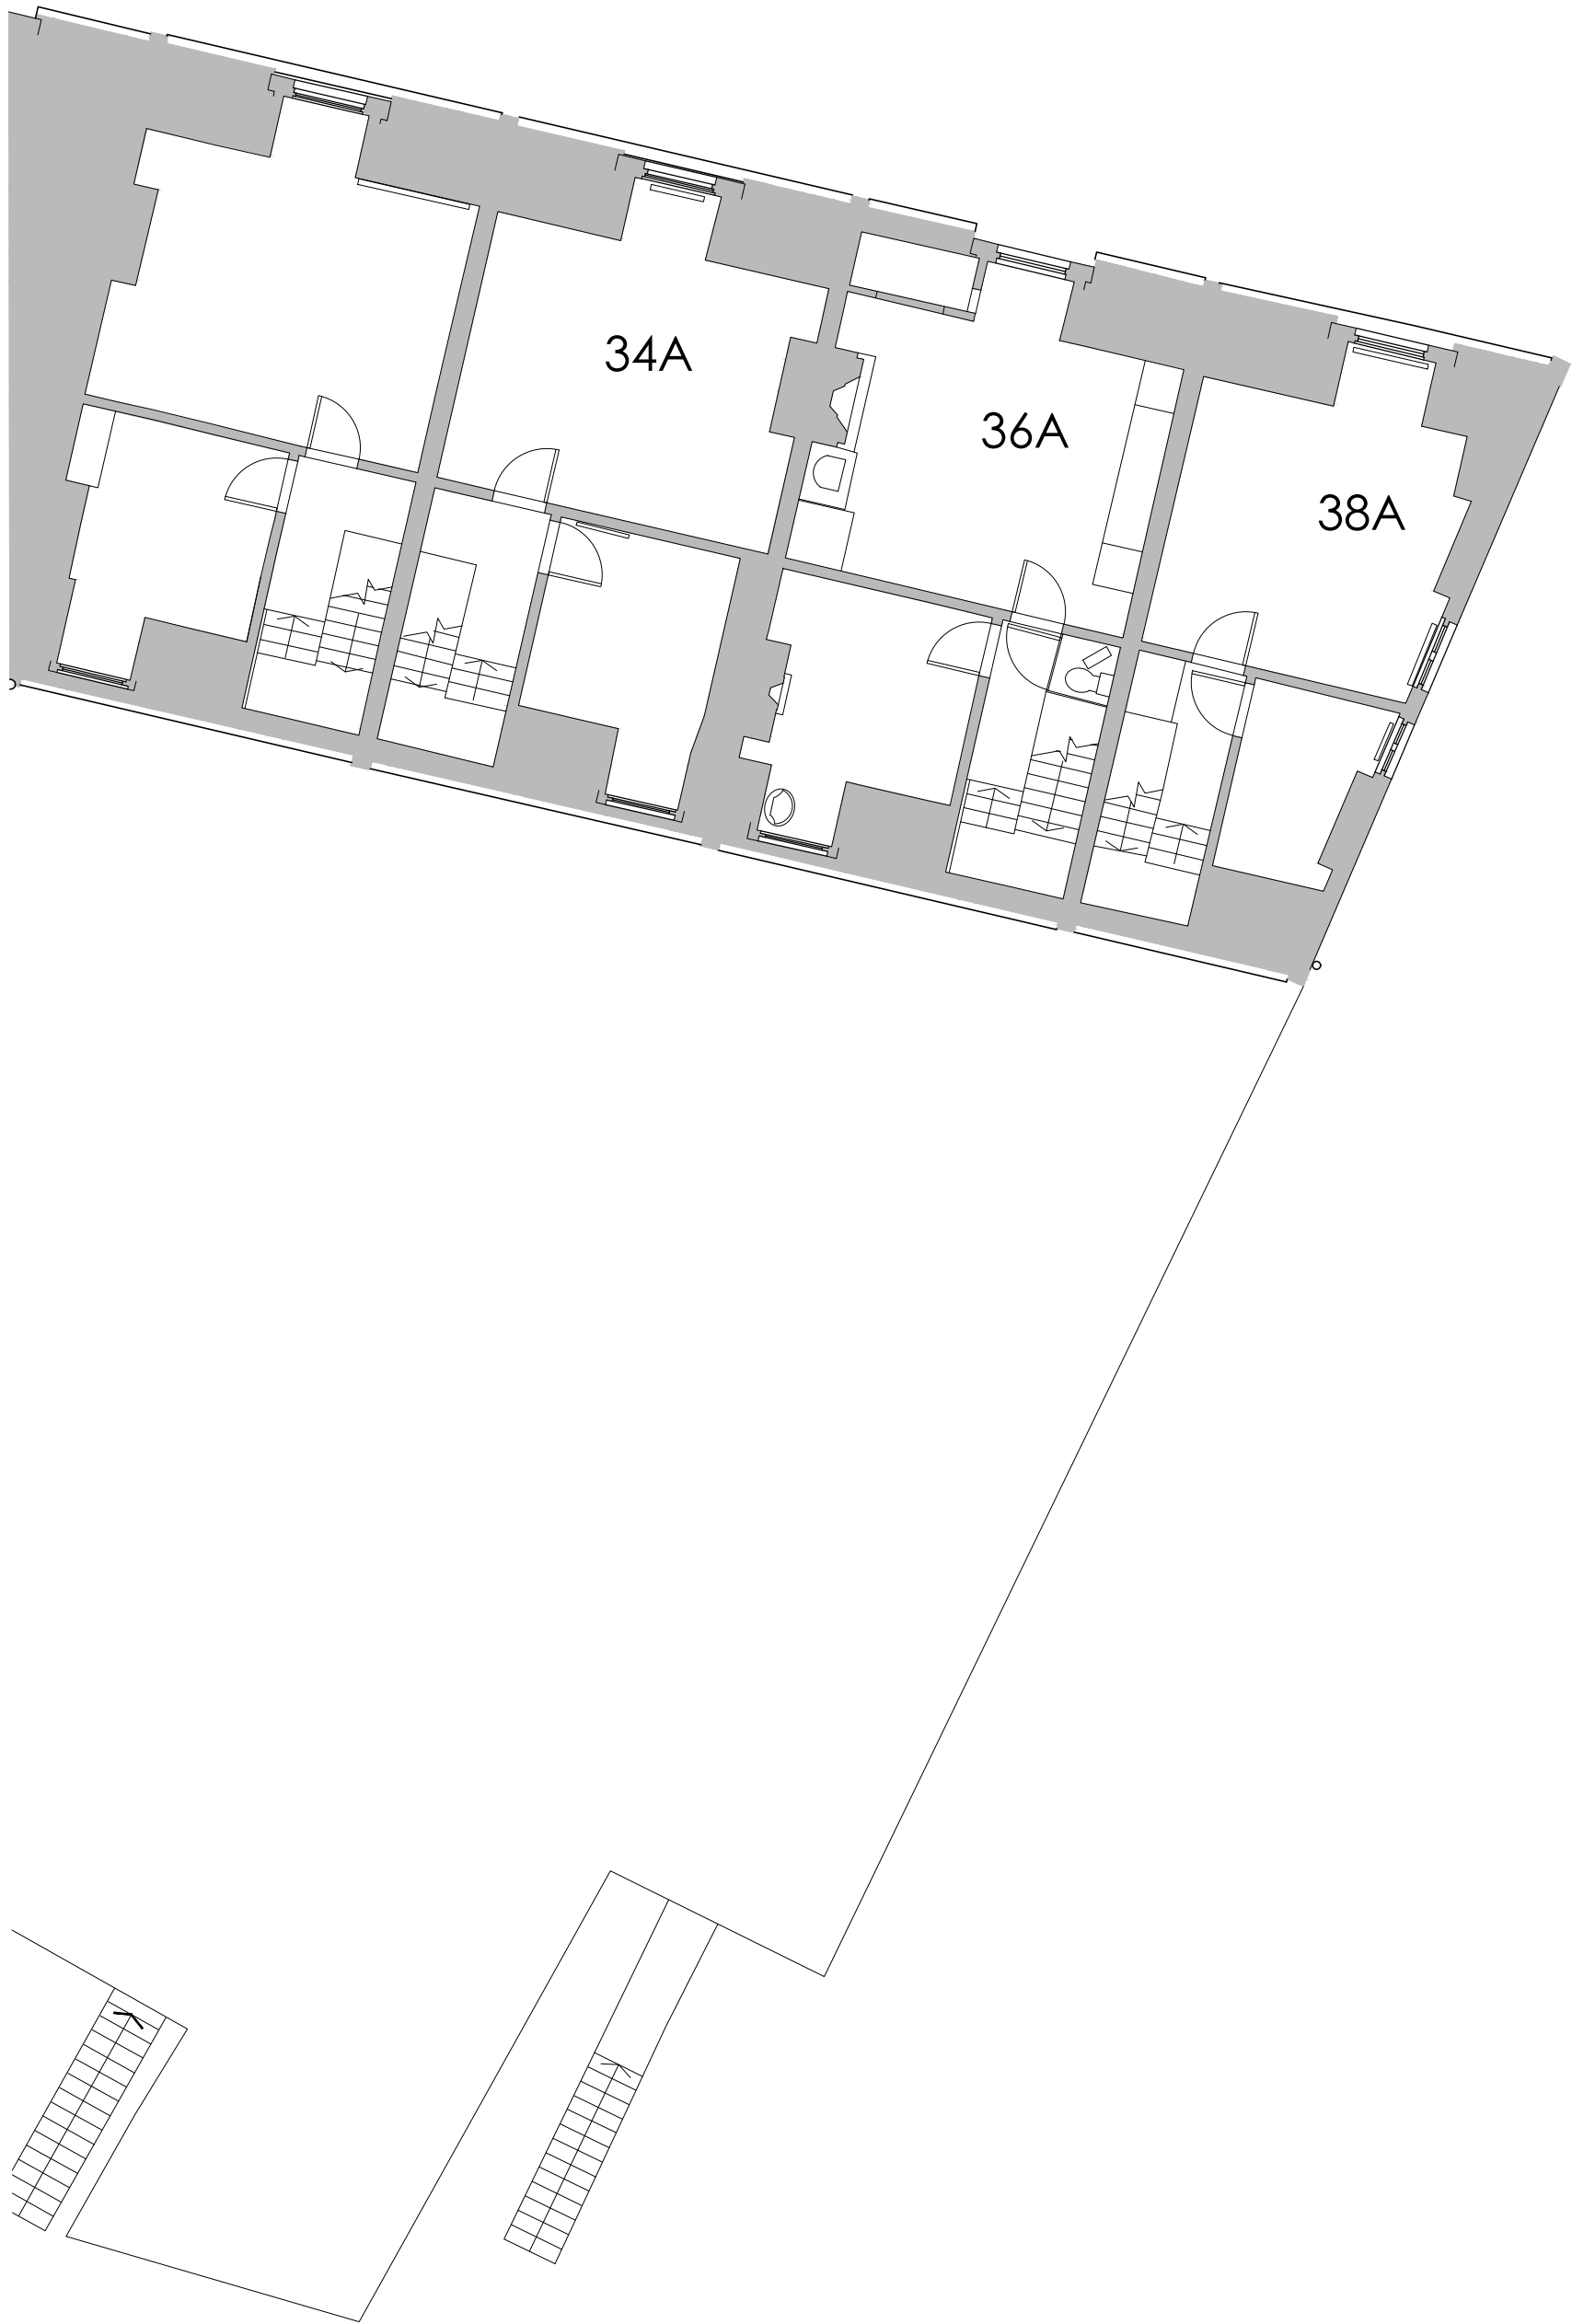

01 EXISTING SECOND FLOOR PLAN
1:100

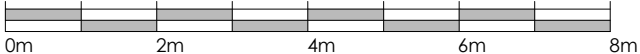

This drawing is copyright and may not be reproduced in whole or part without written authority.

Project Title		PROPOSED DEVELOPMENT			Drawing Title		PLANNING	
		34, 36, 38 GREEN LANE NORTHWOOD HA6 2QB			Job-Dwg No		19150-105	Rev -
Client		24-38 GREEN LANE HOLDINGS LTD			<div><input type="checkbox"/> 2 St. Johns North, Wakefield, WF1 3QA t. 01924 291800</div> <div><input type="checkbox"/> Carvers Warehouse, 77 Dale Street, Manchester, M1 2HG t. 0161 2388555</div> <div><input type="checkbox"/> The Old Rectory, 79 High Street, Newport Pagnell, MK16 8AB t. 01908 211577</div> <div><input checked="" type="checkbox"/> 101 London Road, Reading, RG1 5BY t. 0118 9507700</div> <div><input type="checkbox"/> 10 Gees Court, St Christophers Place, London, W1U 1JJ t. 0207 4091215</div>			
Status		PLANNING						
Scale		1:100		Drawing Size		A2		
Date		07/08/2023	Drawn By	TB	Checked	DC		

