


GROUND FLOOR AREA SCHEDULE

UNIT NO.	AREA
PROPOSED 34	721 sqft / 67 sqm
PROPOSED COMBINED 36/38	1249 sqft / 125 sqm
WORKSHOP	484 sqft / 45 sqm
TOTAL	2454 sqft / 237 sqm

KEY

- PROPOSED NEW WALL
- EXISTING WALL
- TO BE DEMOLISHED

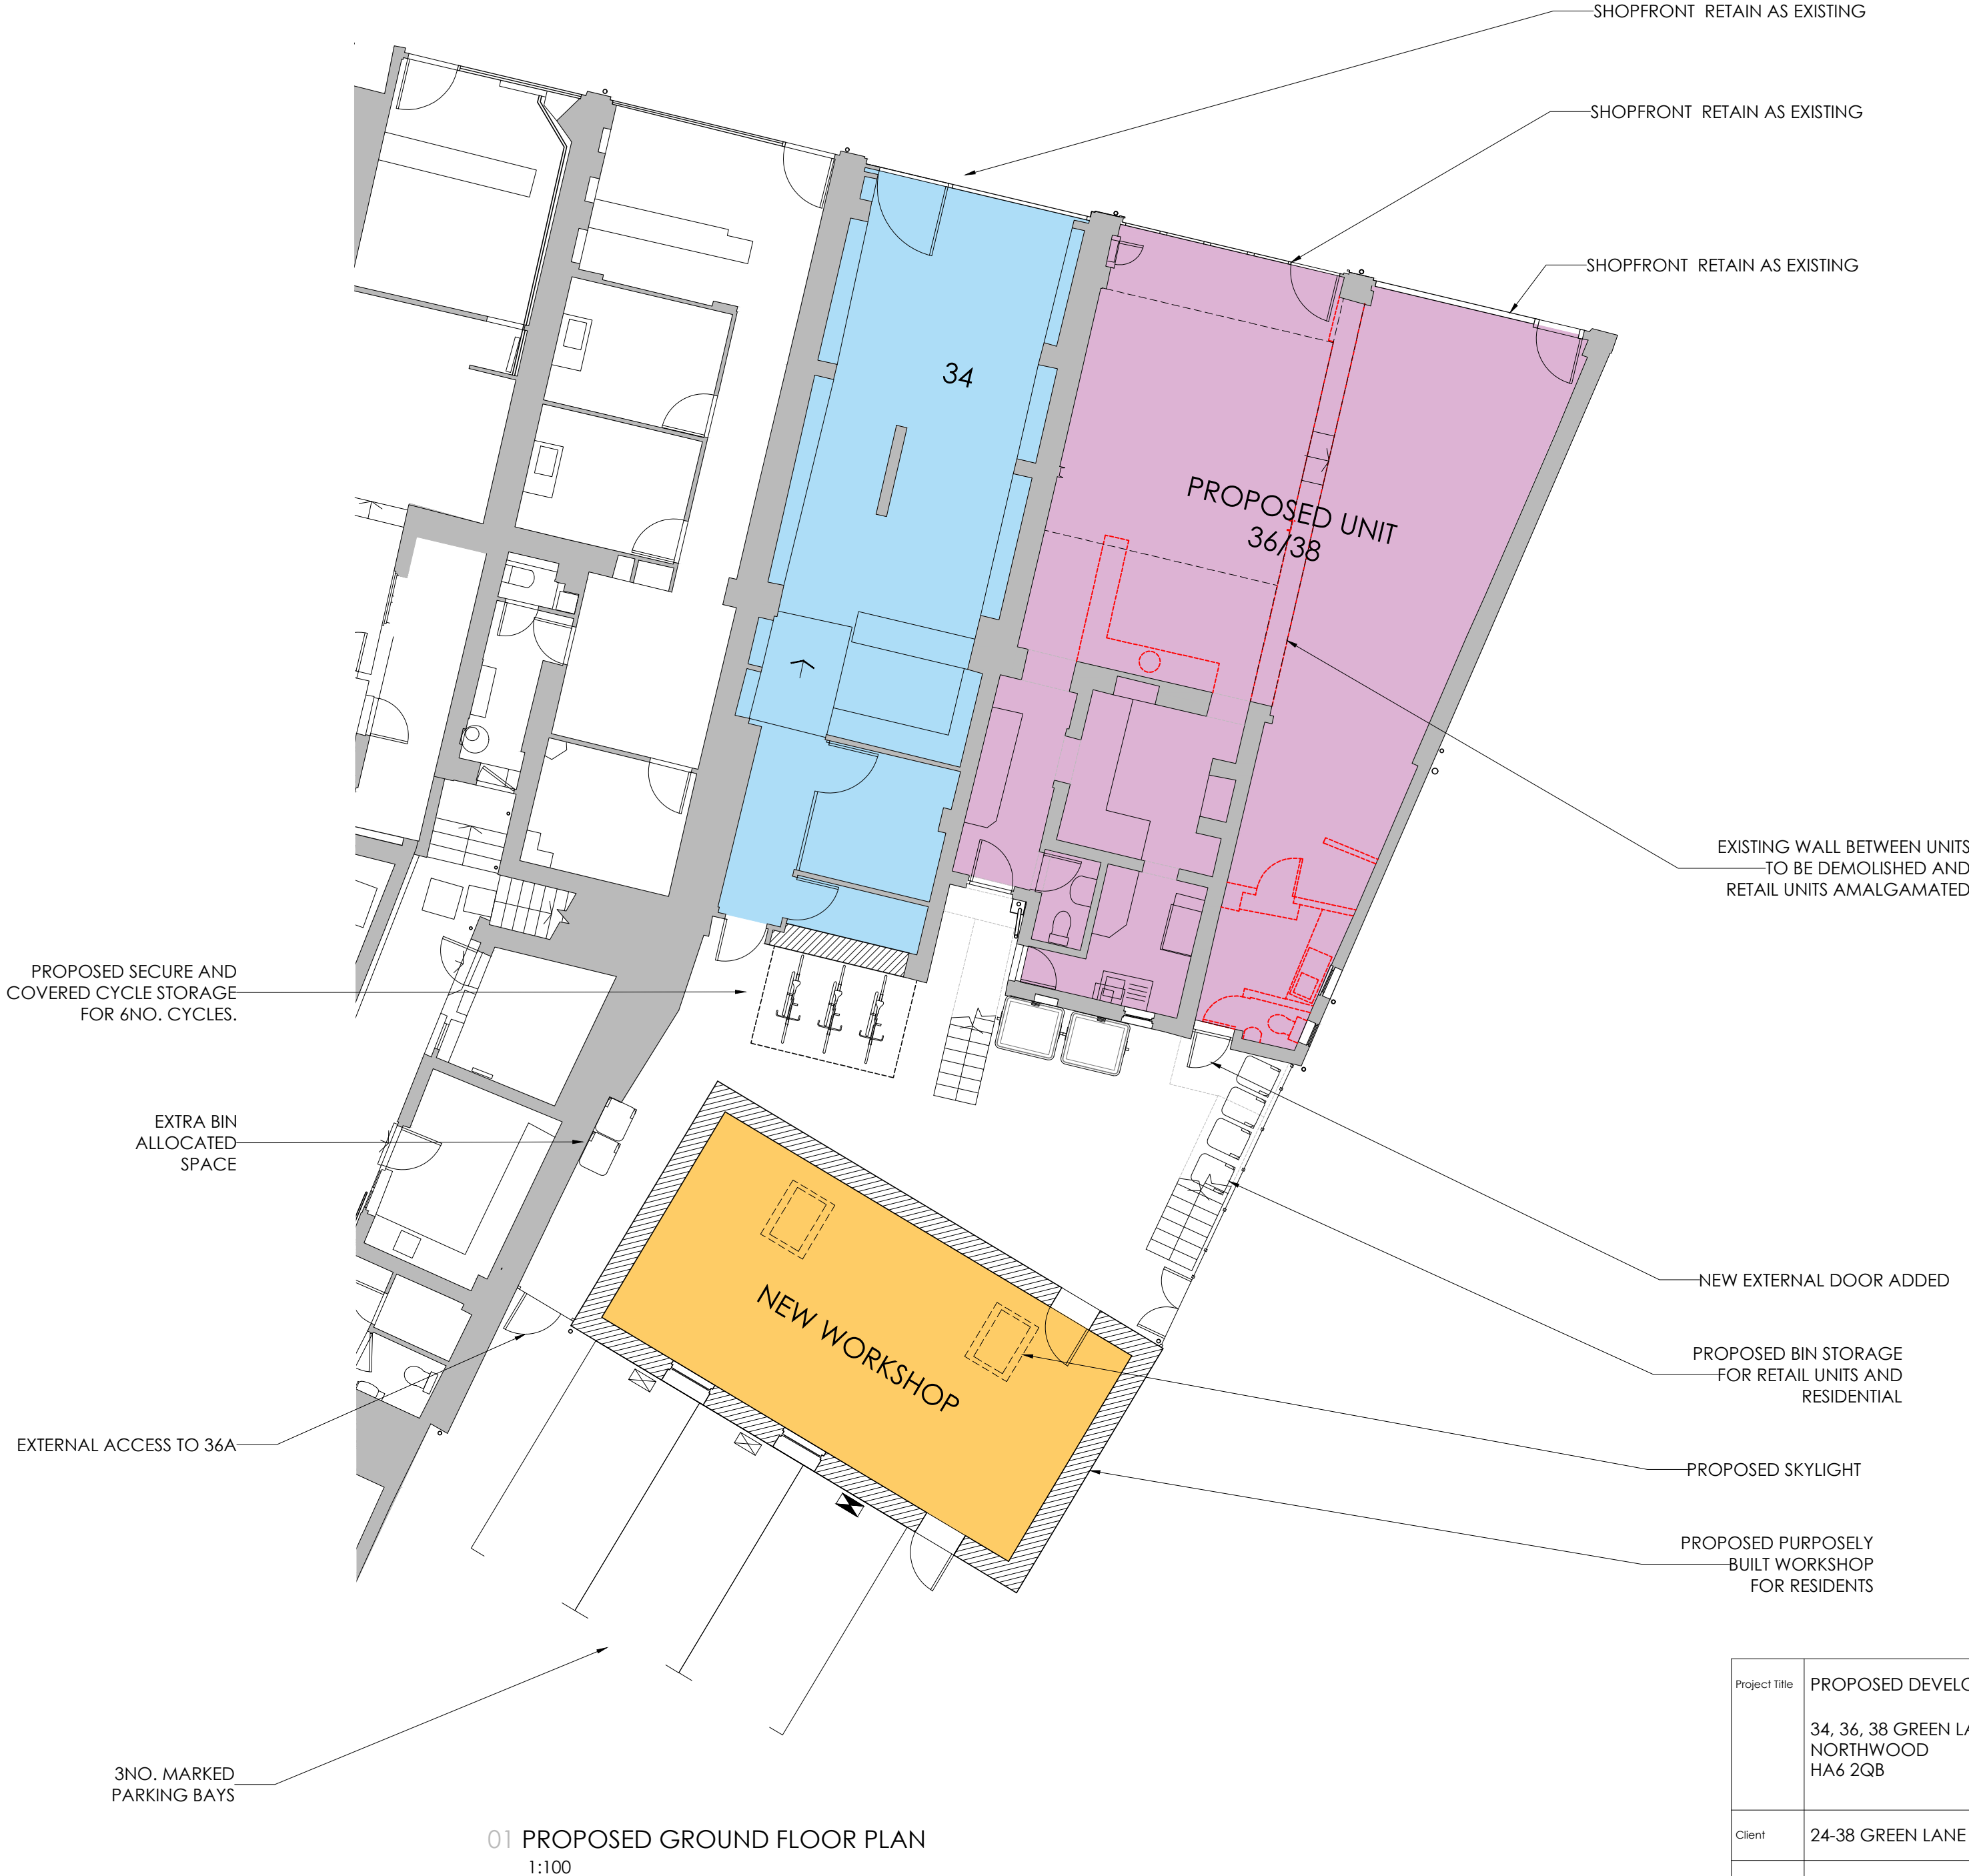

Project Title	PROPOSED DEVELOPMENT				Drawing Title	PROPOSED GROUND FLOOR PLAN			
	34, 36, 38 GREEN LANE NORTHWOOD HA6 2QB				Job-Dwg No	19150-122		Rev	-
Client	24-38 GREEN LANE HOLDINGS LTD				<div><input type="checkbox"/> 2 St. Johns North, Wakefield, WF1 3QA t. 01924 291800</div> <div><input type="checkbox"/> Carvers Warehouse, 77 Dale Street, Manchester, M1 2HG t. 0161 2388555</div> <div><input type="checkbox"/> The Old Rectory, 79 High Street, Newport Pagnell, MK16 8AB t. 01908 211577</div> <div><input checked="" type="checkbox"/> 101 London Road, Reading, RG1 5BY t. 0118 9507700</div> <div><input type="checkbox"/> 10 Gees Court, St Christophers Place, London, W1U 1JJ t. 0207 4091215</div>				
Status	PLANNING								
Scale	1:100		Drawing Size		A2				
Date	08/09/2023	Drawn By	JT	Checked	DRW				

THE

HARRIS

PARTNERSHIP

ARCHITECTS

www.harrispartnership.com

