
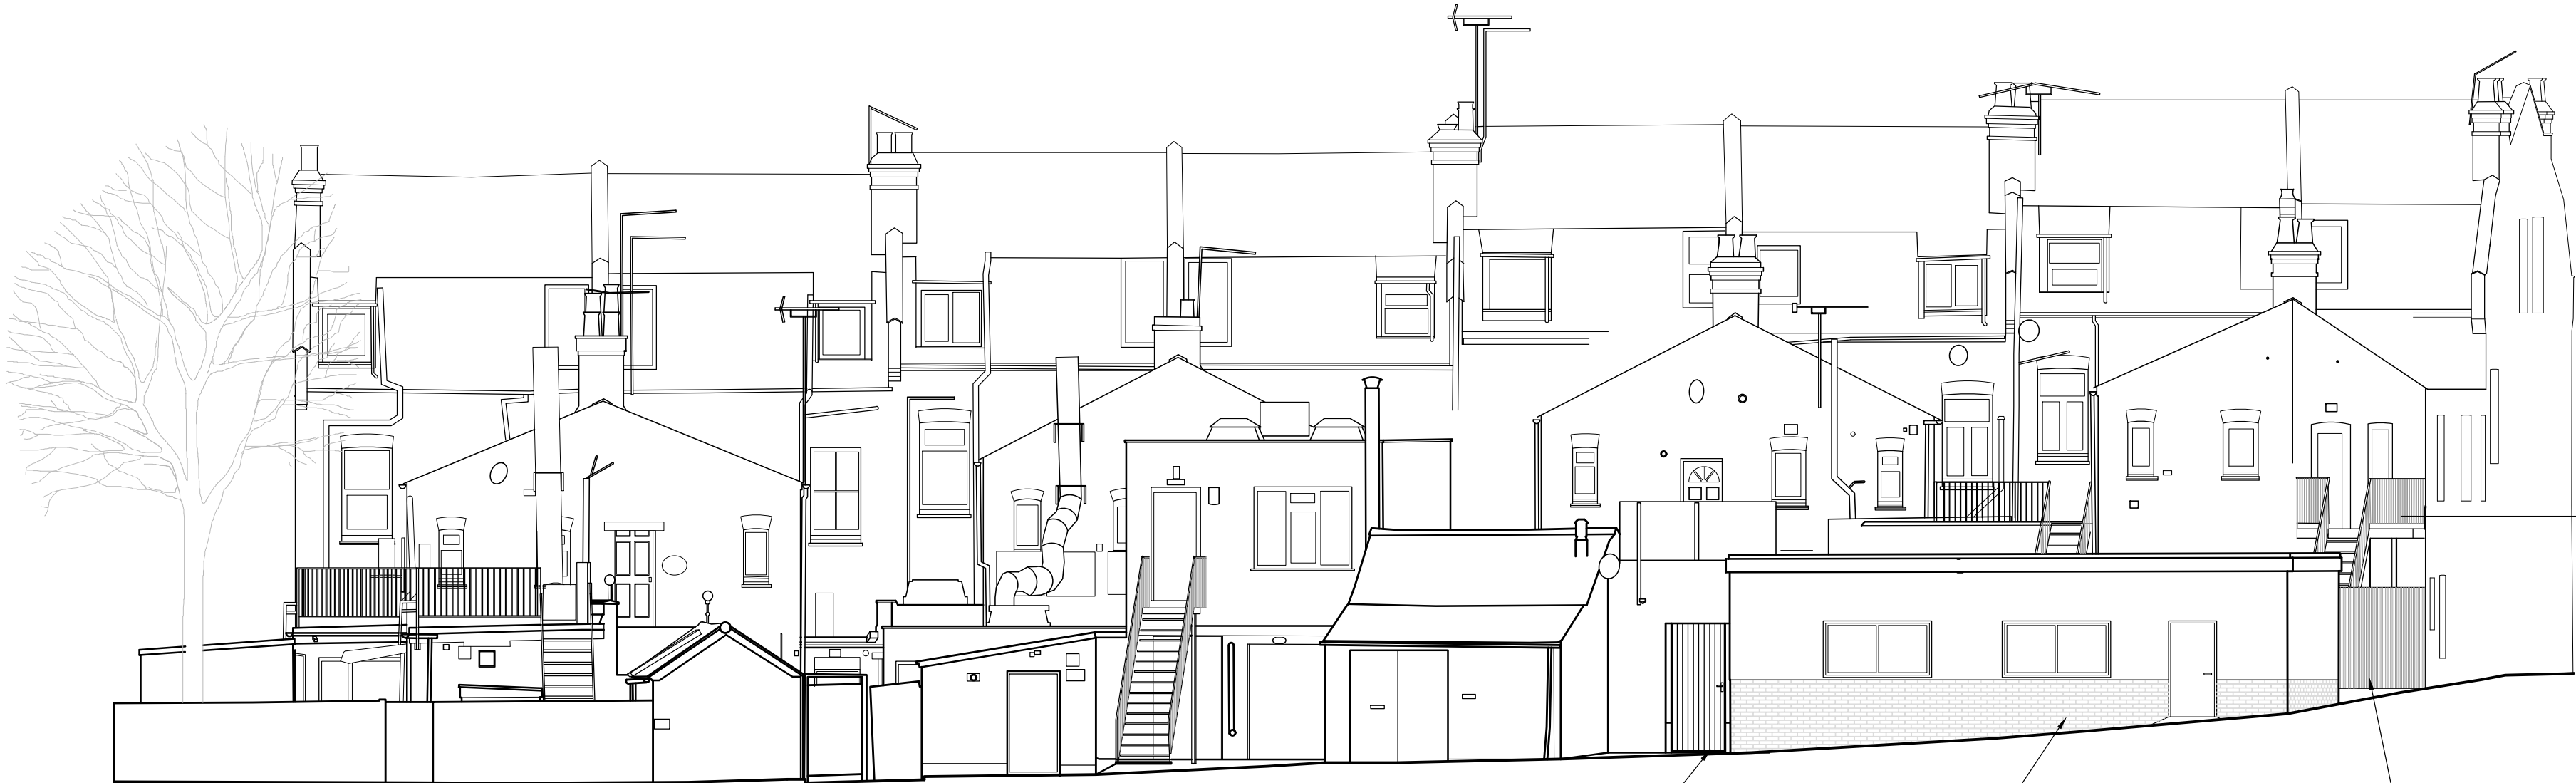


KEY

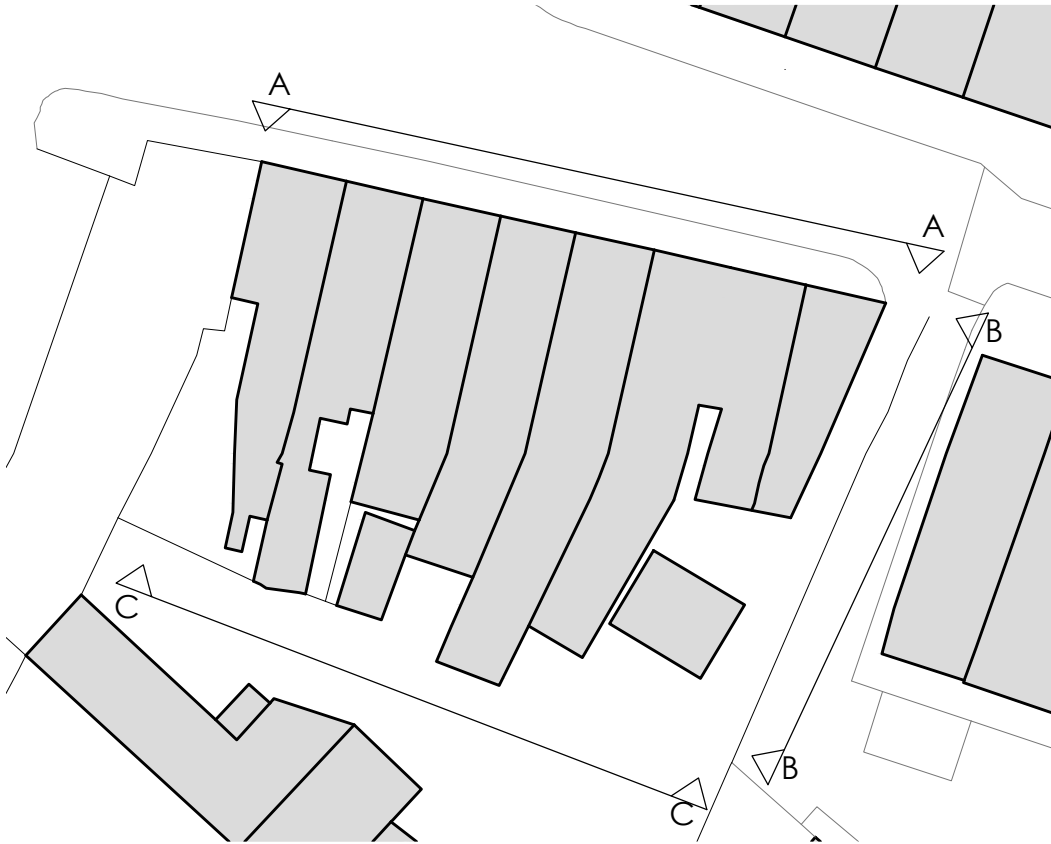


01 PROPOSED ELEVATION C-C (SOUTH)
1:100

CLOSE BOARDED TIMBER FENCE WITH
ENTRANCE GATE TO FLATS

PROPOSED WORKSHOP WITH BRICK/RENDER
FINISH. WINDOW TO BE DOUBLE GLAZED,
WITH PAINTED METAL DOOR


NEW ACCESS STAIR TO FIRST
FLOOR FLAT

CLOSE BOARDED TIMBER
FENCE WITH ENTRANCE
DOOR

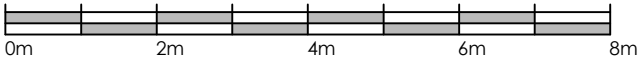

This drawing is copyright and may not be reproduced in whole or part without written authority. Do not scale off this drawing.

Project Title		PROPOSED DEVELOPMENT			Drawing Title		PROPOSED SOUTH ELEVATION			
		34, 36, 38 GREEN LANE NORTHWOOD HA6 2QB			Job-Dwg No		19150-117		Rev	-
Client		24-38 GREEN LANE HOLDINGS LTD			<div><div><input type="checkbox"/></div><div>2 St. Johns North, Wakefield, WF1 3QA t. 01924 291800</div></div> <div><div><input type="checkbox"/></div><div>Carvers Warehouse, 77 Dale Street, Manchester, M1 2HG t. 0161 2386555</div></div> <div><div><input type="checkbox"/></div><div>The Old Rectory, 79 High Street, Newport Pagnell, MK16 8AB t. 01908 211577</div></div> <div><div><input checked="" type="checkbox"/></div><div>101 London Road, Reading, RG1 5BY t. 0118 9507700</div></div> <div><div><input type="checkbox"/></div><div>10 Gees Court, St Christophers Place, London, W1U 1JJ t. 0207 4091215</div></div>					
Status		PLANNING								
Scale		1:100		Drawing Size		A2				
Date		23/02/2023	Drawn By	TB	Checked	DC				



THE
HARRIS
PARTNERSHIP

ARCHITECTS

www.harrispartnership.com