



Scale bar 1:100 (Meter)

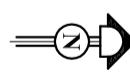


Notes:
© 2023 Blue Architecture Limited.
All rights reserved.
All drawings are for the purpose of gaining
Planning Permission approval only.
All written dimensions to be taken in
preferences to scaled dimensions.

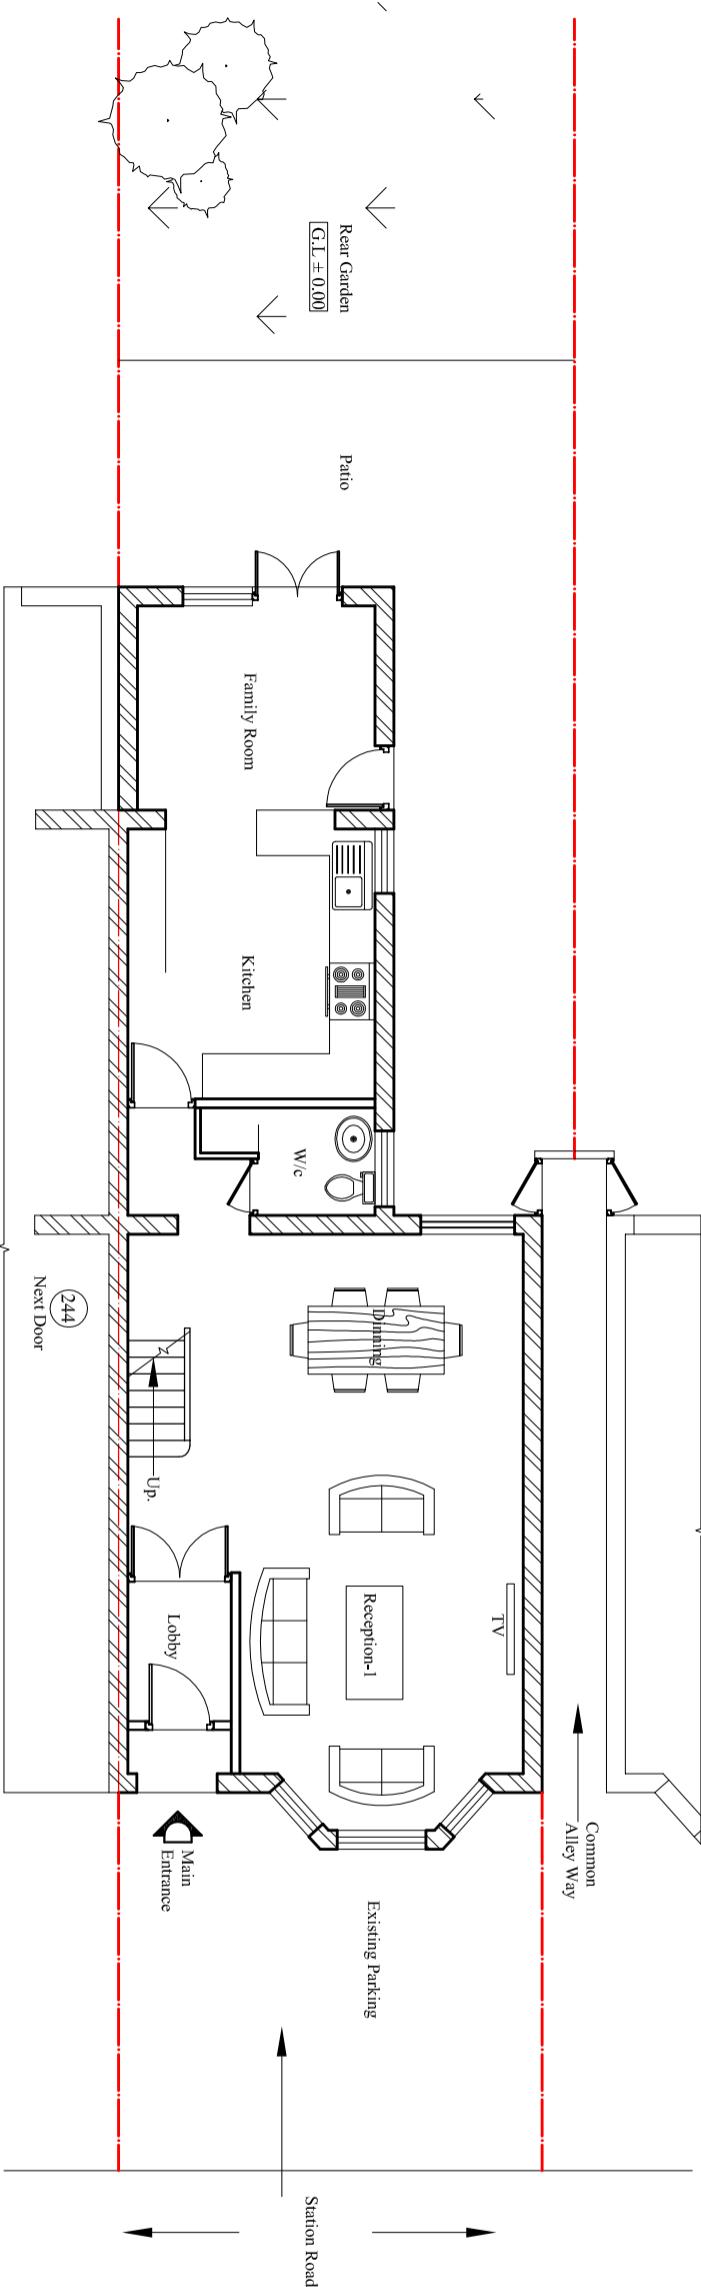

Existing Ground floor Plan

Scale: 1:100

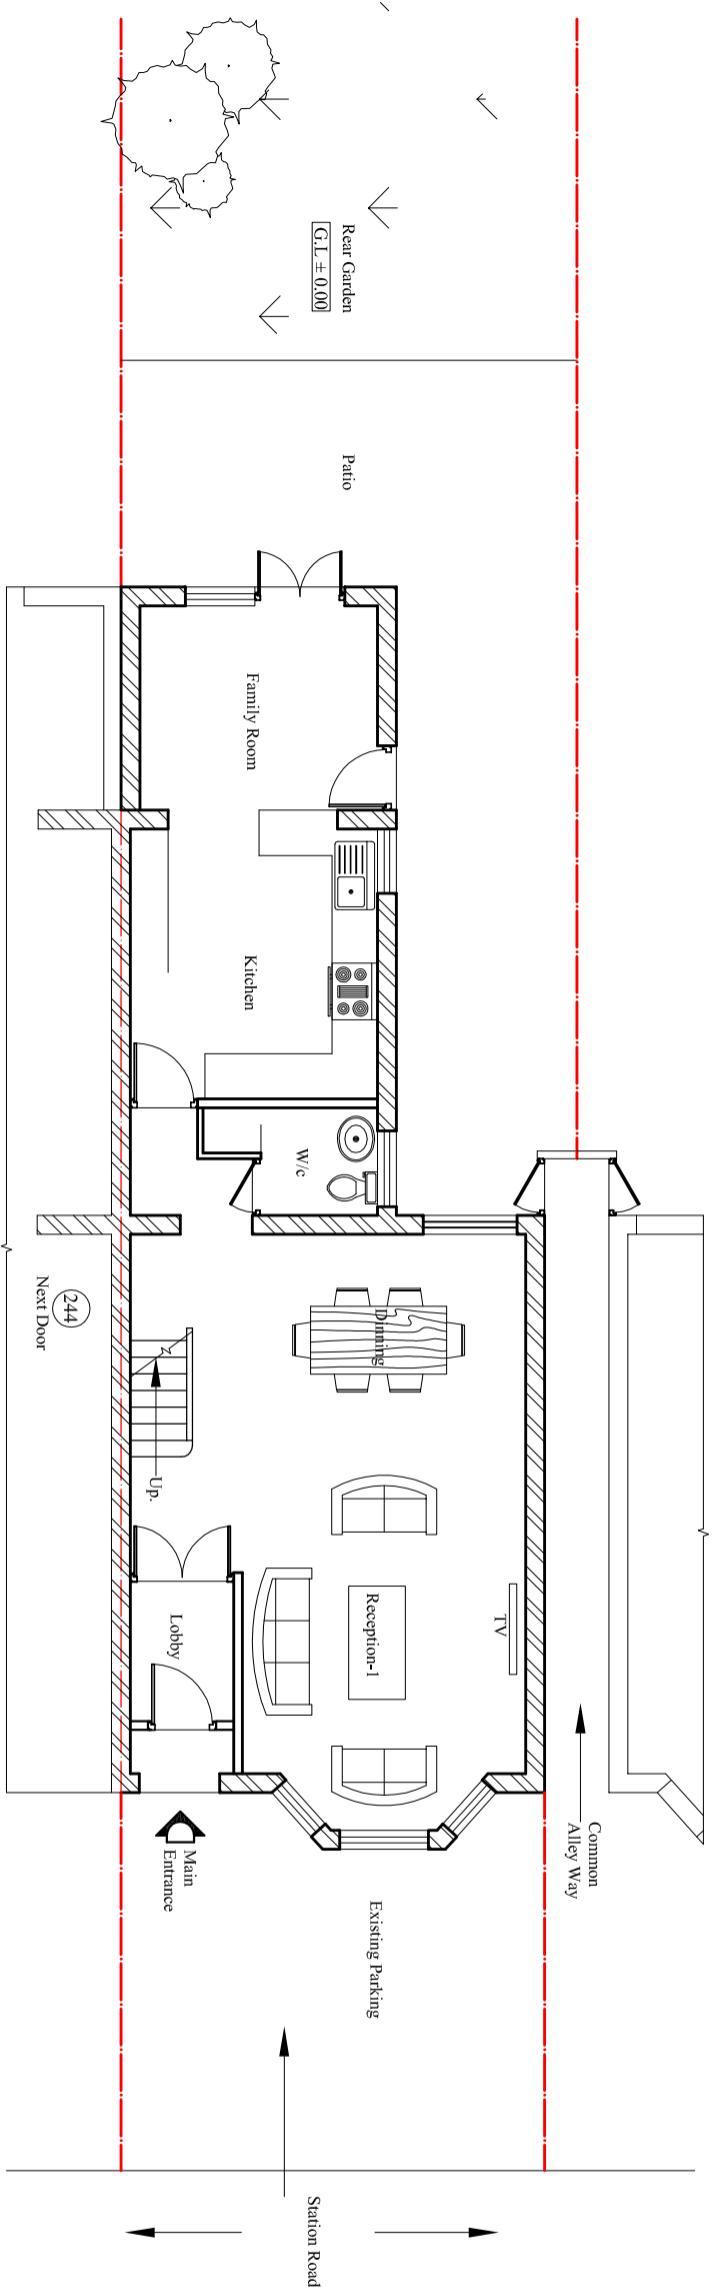

Proposed Ground floor Plan (No Alteration)

Drawn by: **L.P** Str. Er. **...** Checked by: **R.K**

Project no: **BAL-1632** Sheet Size **A3** Sheet no. **01**

Date: **28/02/2023** Scale: **1:100**

Client:
Mrs. Hina Syed.

Project:
Loft Conversion involving the erection of a Hip to
Gable roof extension incorporating a rear dormer
to main roof, extension above two-storey back
addition And installation of front two rooflights.

Location:
242 Station Road, Hayes,
Middlesex, UB3 4AN.

Status:
Lawful Development Certificate

Title:
Existing and Proposed Ground Floor plans.