



Scale bar 1:100 (Meter)

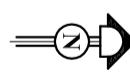


Notes:
 © 2023 Blue Architecture Limited.
 All rights reserved.
 All drawings are for the purpose of gaining
 Planning Permission approval only.
 All written dimensions to be taken in
 preferences to scaled dimensions.

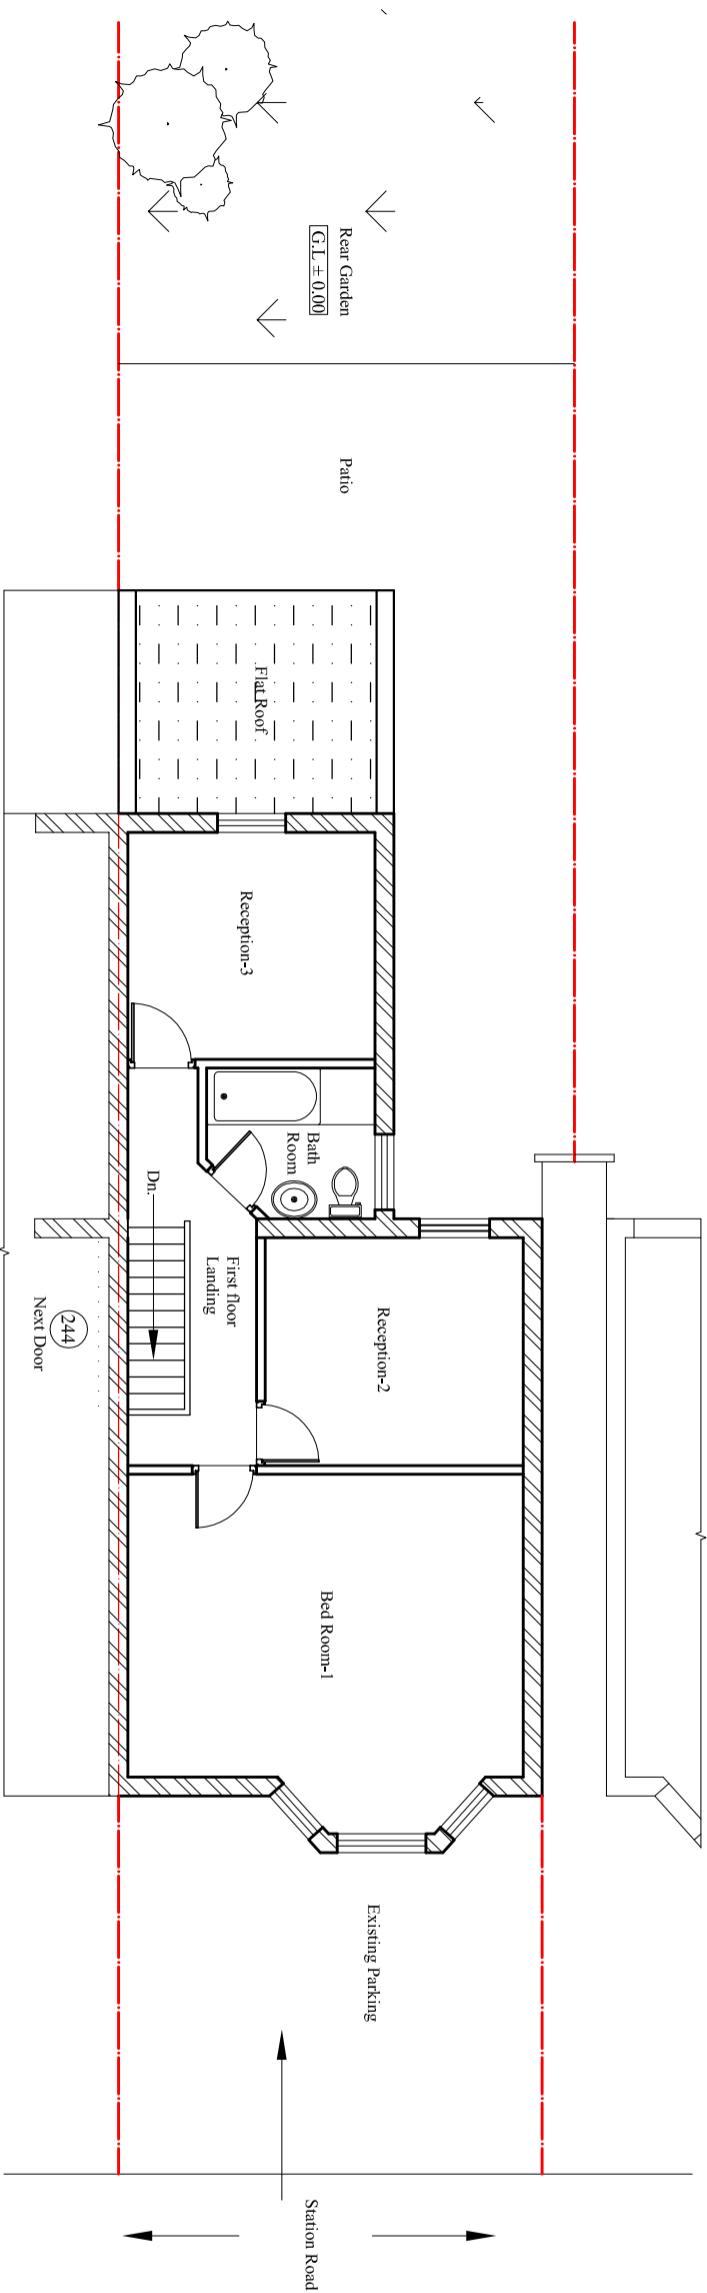

Existing First floor Plan

Scale: 1:100

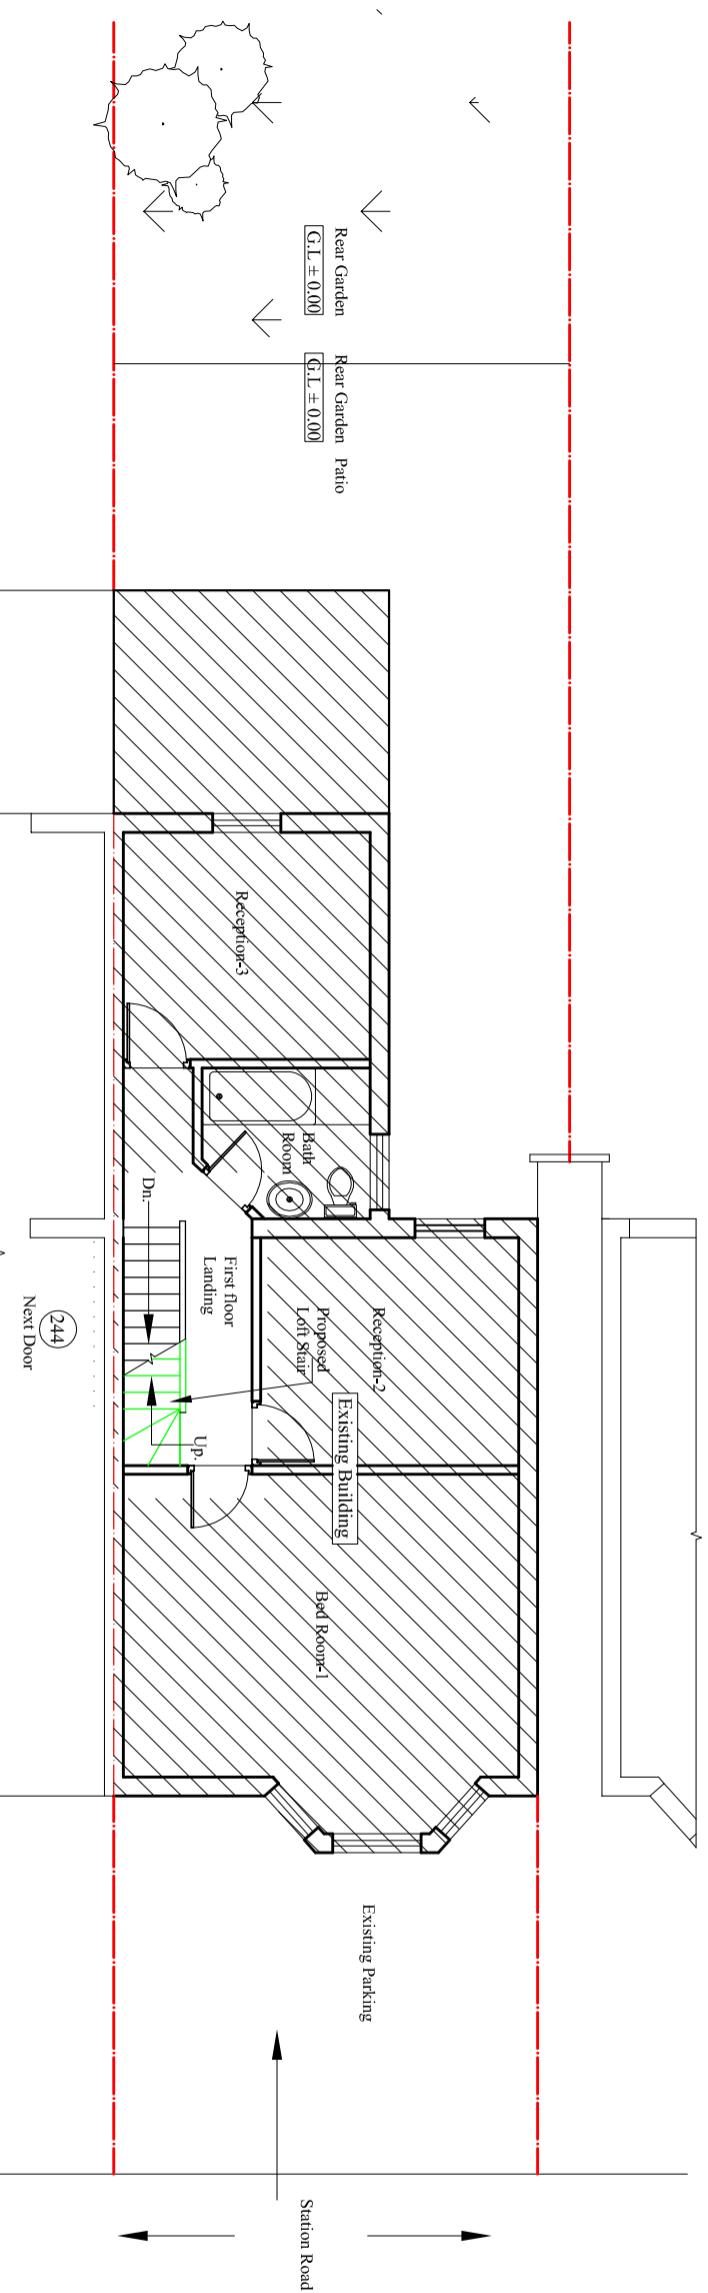

Proposed First floor Plan

Scale: 1:100

Client:
Mrs. Hina Syed.

Project:
 Loft Conversion involving the erection of a Hip to
 Gable roof extension incorporating a rear dormer
 to main roof, extension above two-storey back
 addition And installation of front two rooflights.

Location:
 242 Station Road, Hayes,
 Middlesex, UB3 4AN.

Status:
 Lawful Development Certificate

Title:
 Existing and Proposed First Floor plans.

Drawn by:	Str. Er.	Checked by:
L.P	---	R.K
Project no: BAL-1632	Sheet Size A3	Sheet no.
Date: 28/02/2023	Scale: 1:100	02