




EXISTING MATERIALS
ROOF: BROWN PLAIN TILES
WALLS: RED FACING BRICK

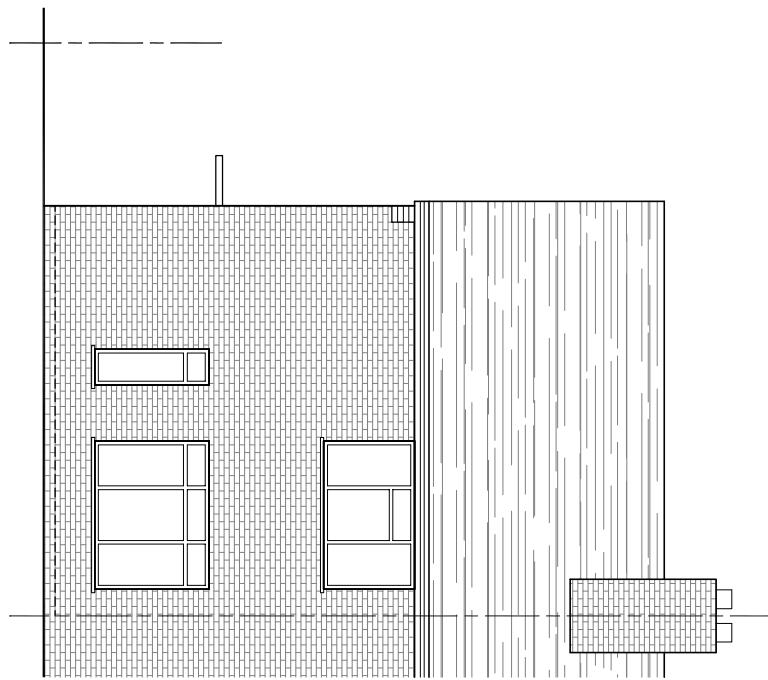


SOUTH ELEVATION

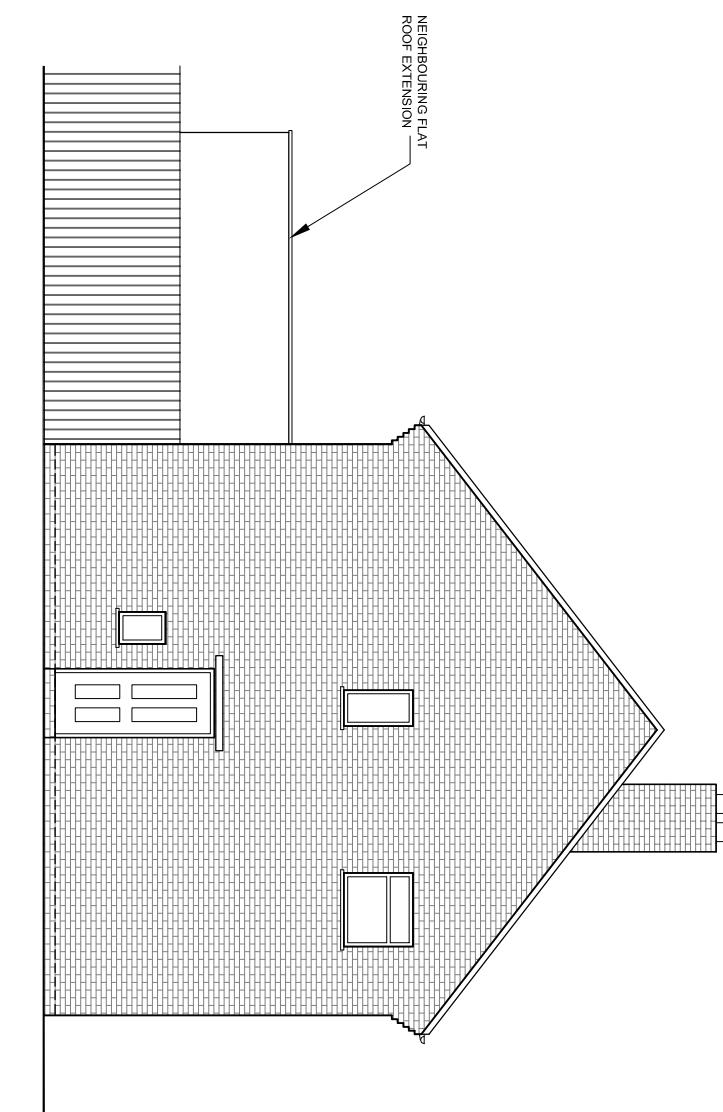

WEST ELEVATION

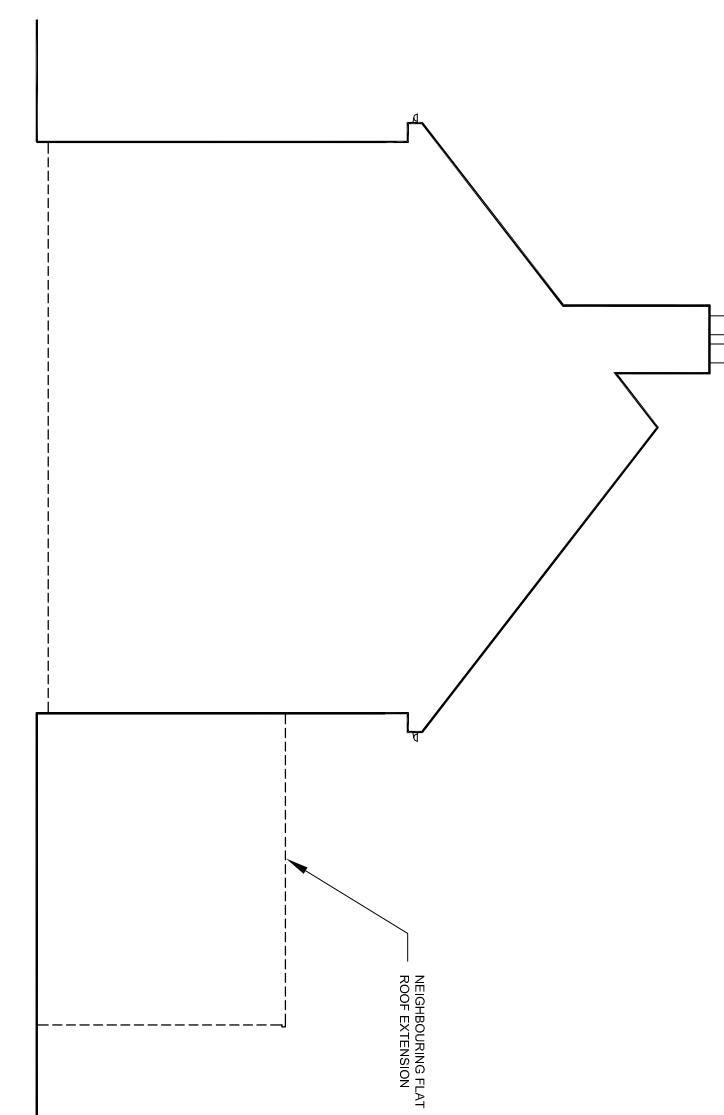

EAST ELEVATION

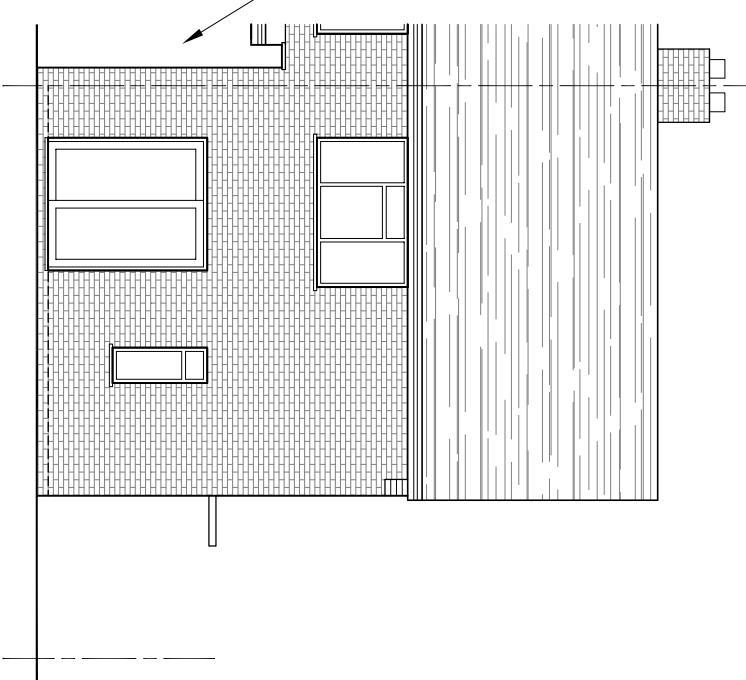

NORTH ELEVATION

0 0.5 1 Metres 3 4
Scale 1:100

AMENDMENTS

DATE

REV.

01/03/2023
All dimensions are to be checked on the Full Size Drawings and any necessary changes made before proceeding with the work. The drawing is copyright and remains the property of the Architect.



bernard murray design
chartered architect
www.bmurraydesign.co.uk

13 MERRYFIELDS, UXBRIDGE, MIDDLESEX UB8 2BT
TEL: 07988 477174 EMAIL: BMURRAYDESIGN@YAHOO.CO.UK

PROJECT
29 LAVENDER ROAD
UXBRIDGE
UB8 3PZ

CLIENT
AVINASH BUSSUNT

DRAWING
EXISTING ELEVATIONS

SCALE	1:100 @ A3	DRAWING NUMBER	REV.
DATE	MAR 2023	1190-9	
DRAWN	BM		