



01 - FIRST FLOOR PLAN

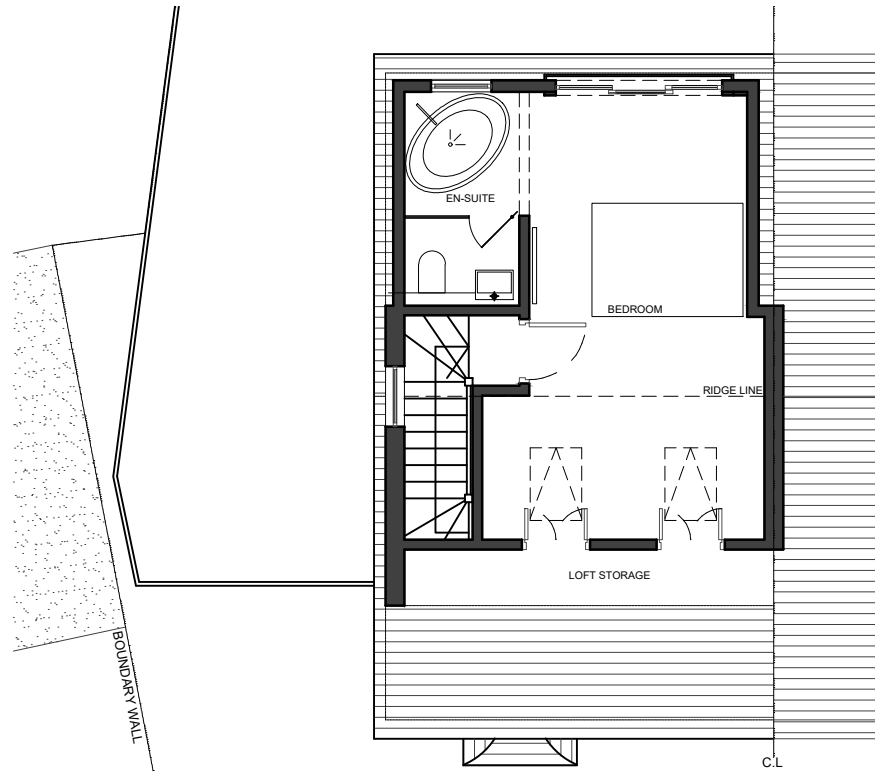

02 - LOFT FLOOR PLAN

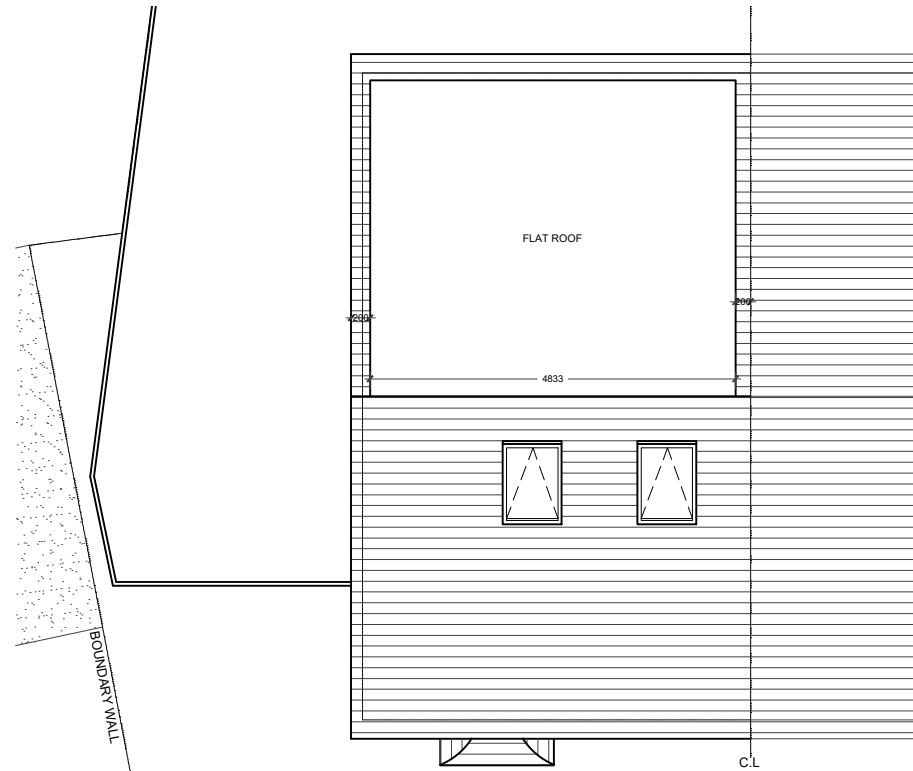

03 - ROOF PLAN

LOFT VOLUME:

Loft Dormer Volume:
 $(4.83 \times 4.23 \times 2.4) / 2 = 24.5 \text{ cubm} < 40 \text{ cubm}$

0 1 2m 3 4 5m
Scale

| REVISIONS | | | |
|-----------|-------------|------|----|
| NO. | DESCRIPTION | DATE | BY |
| | | | |
| | | | |
| | | | |
| | | | |
| | | | |
| | | | |
| | | | |


LAWFULNESS
CERTIFICATE

DE ARCHITECTURAL CONSULT.LTD
M: 07869580774, 07883602259
E: design.endeavour@gmail.com


Project
30 ASPEN GROVE PINNER
LONDON, HA5 2NL

Title
PROPOSED PLANS & ELEVATIONS


| | | | |
|-----------------------|----------------------------|----------|----------------|
| Scale 1:100@A3 | Drawn MZ | Approved | Date FEB-23 |
| Job No. DAC-138/23 | Drawing No. PH-30 AG-03 | Rev. | - |

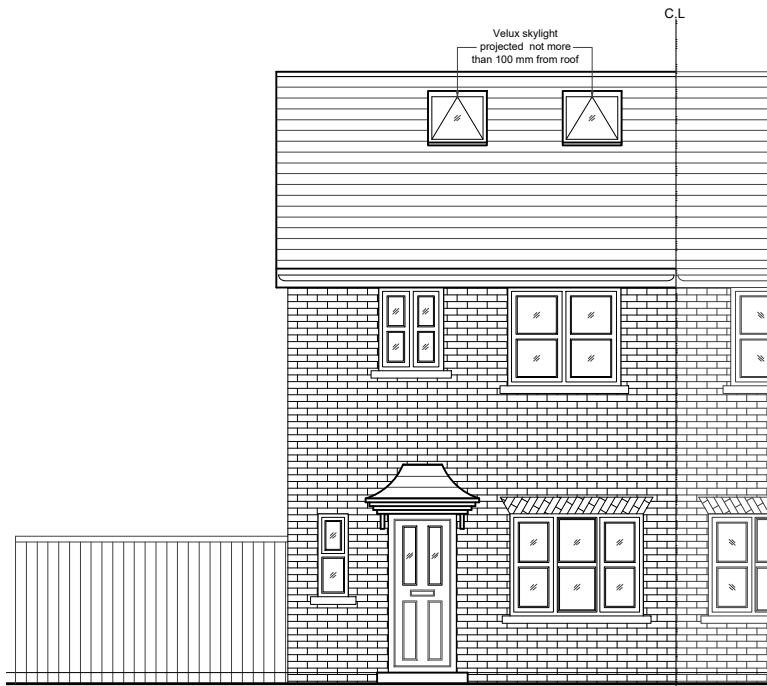

04 - FRONT ELEVATION

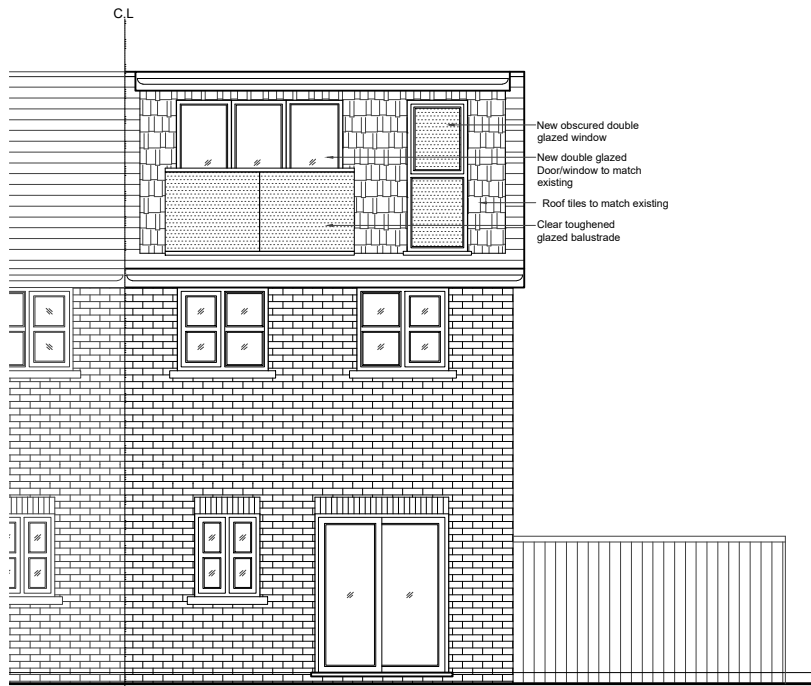

05 - REAR ELEVATION

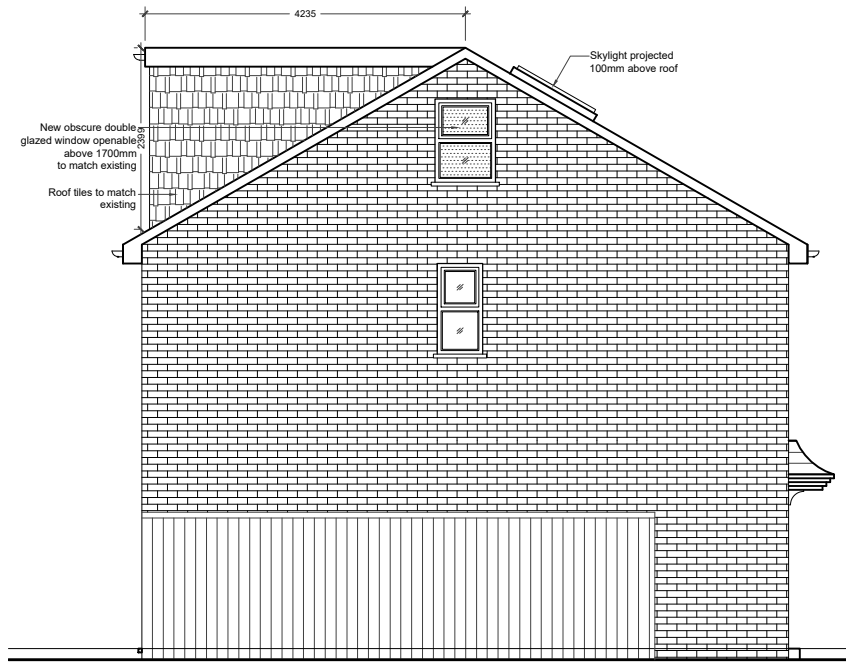

06 - SIDE ELEVATION

- NOTES
- Dimensions are not to be scaled from this drawing by contractors. The contractor is requested to check all dimensions before the work started.
 - Report any discrepancies to the client or architect before undertaking the work described in the drawings.
 - Dimensions are approximate site dimensions and are to be verified by the contractor on site before any fabrication/site works i.e foundations etc occur
 - Contractor is responsible for all temporary propping to existing structure