



BLYTH ROAD

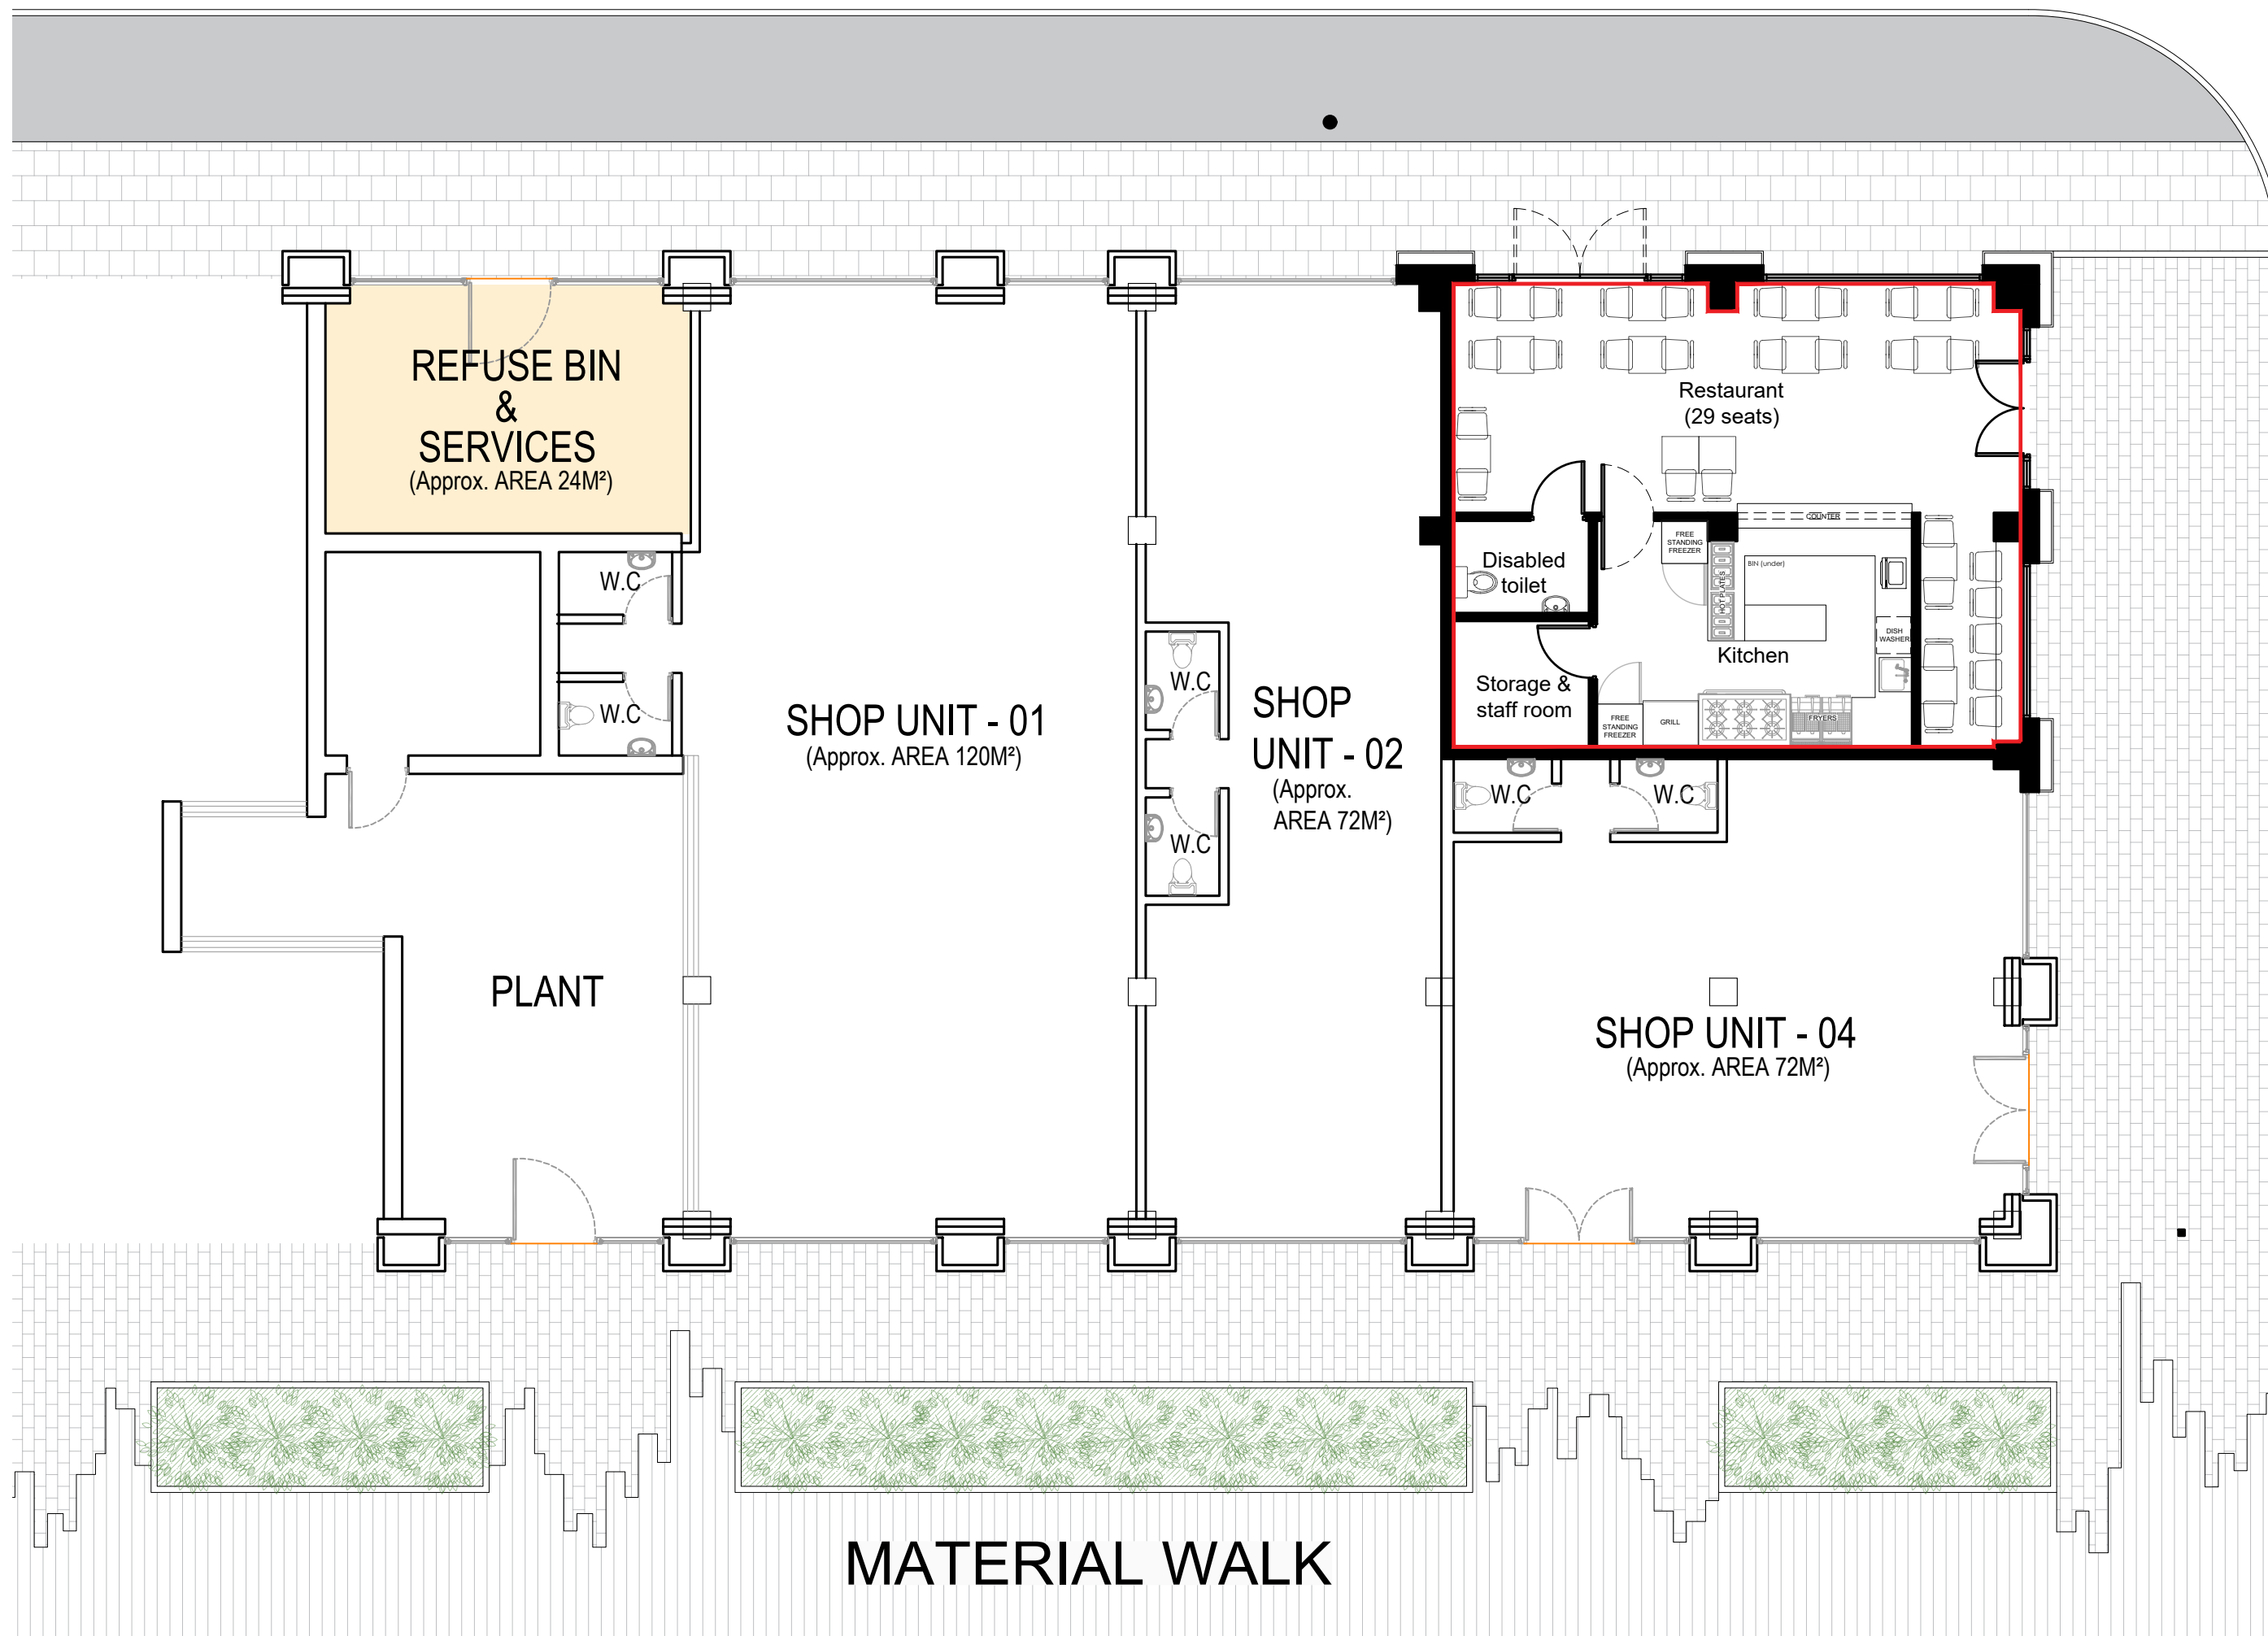

PRESSING LANE

8

(Interserve)

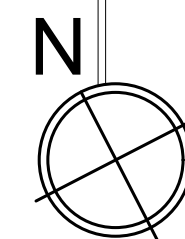

0m

5m

10m

PROPOSED FLOOR PLAN IN CONTEXT

PROJECT	DWG NO.	SCALE	DETAIL	20.06.2023	23.06.2023	23.06.2023					PROJECT NO.	<div><div>PR Architecture Ltd.</div><div>Chartered Architect</div><div>120, Pinner Road, Harrow, HA1 4JD. Tel: 0208 357 2304</div></div>
THE BOILER HOUSE, 2 MATERIAL WALK, HAYES UB3 1DZ	03	1:100 @ A2	PROPOSED FLOOR PLAN IN CONTEXT	ISSUED FOR DISCUSSION	ISSUED FOR DISCUSSION	SUBMITTED FOR PLANNING					23.22	
PLANNING												