




PROPOSED SITE PLAN

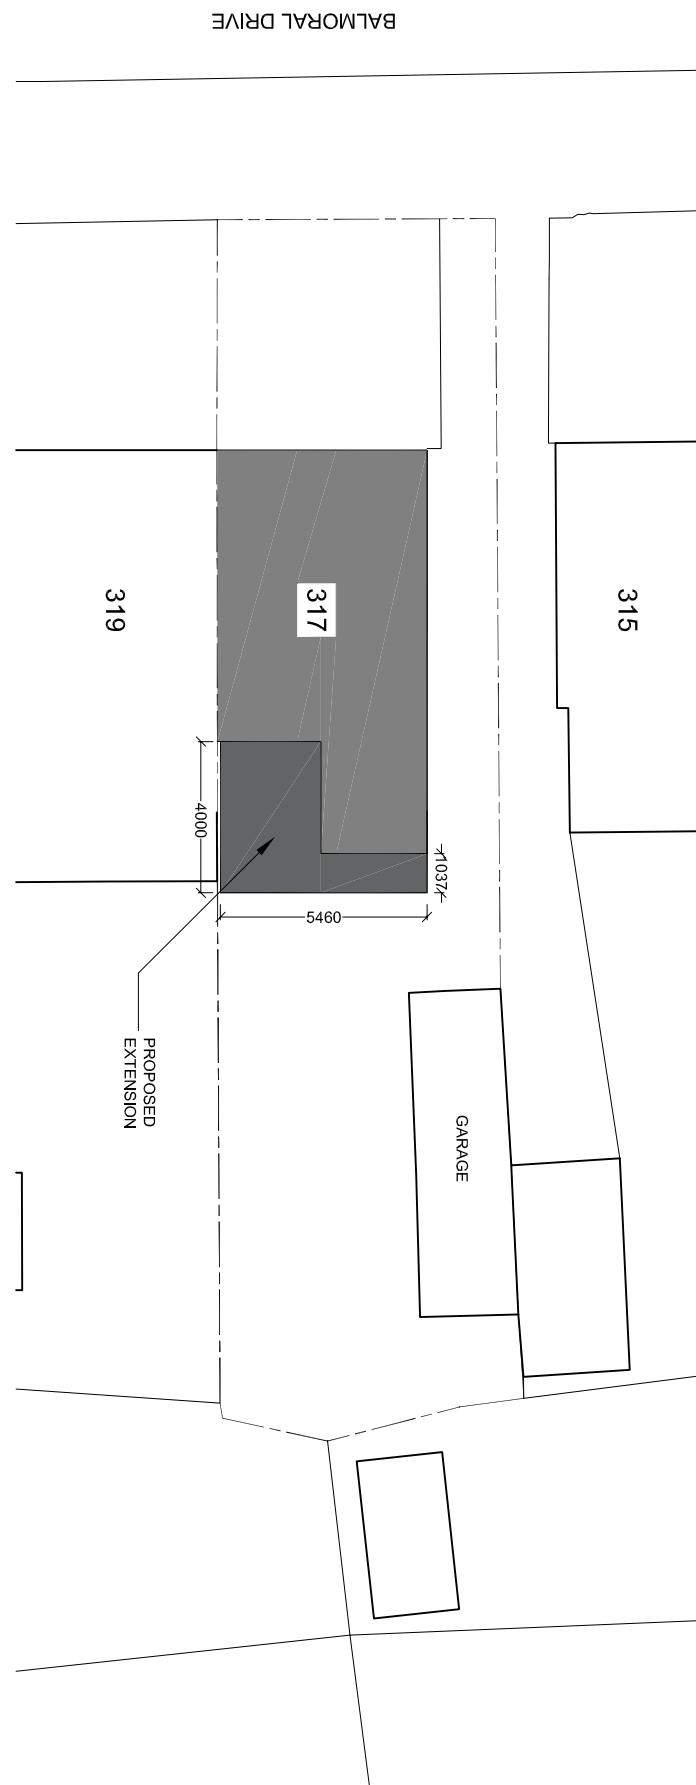

EXISTING SITE PLAN

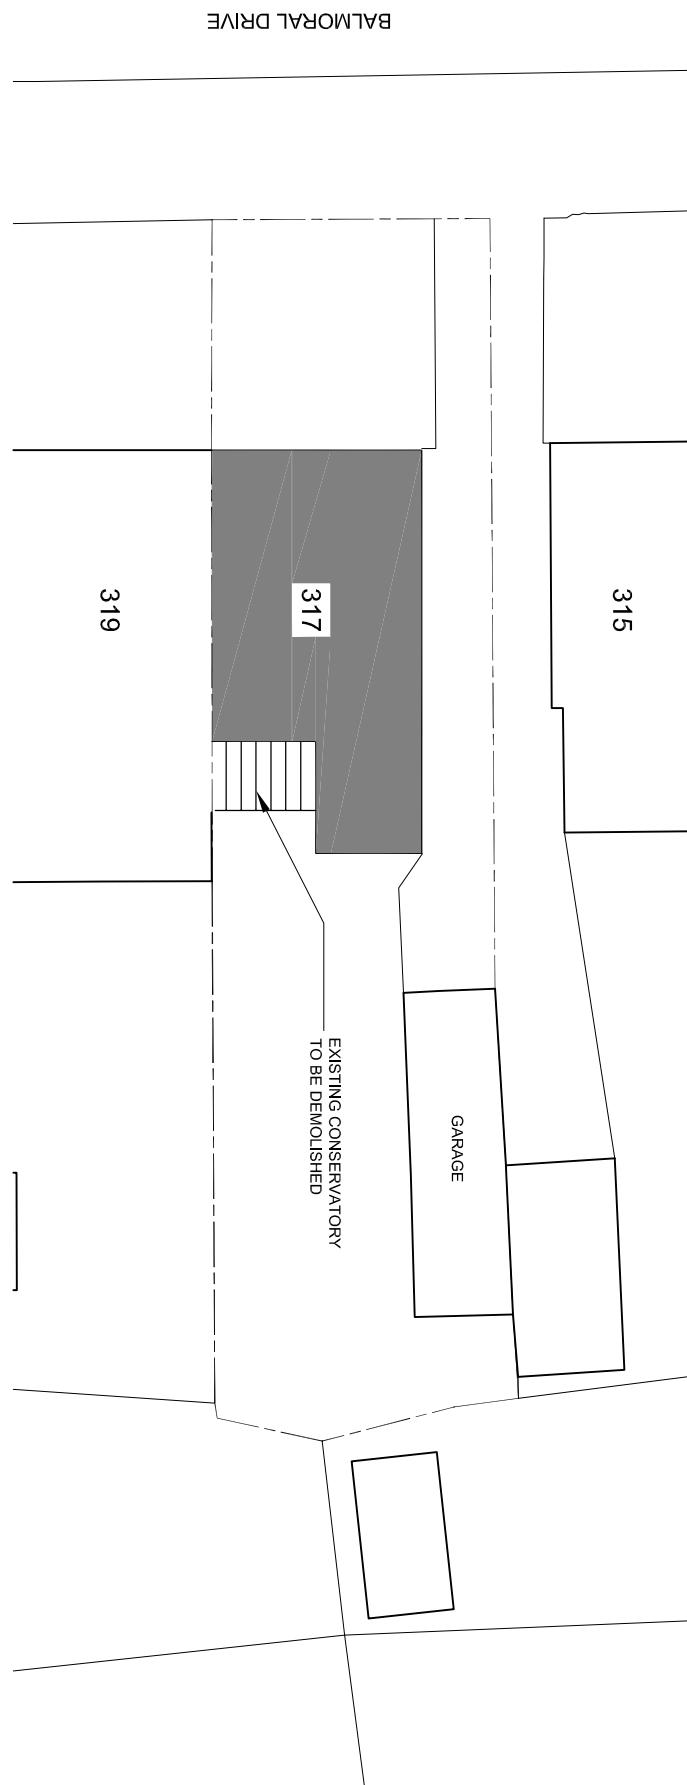

Scale 1:200

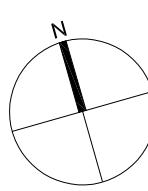

AMENDMENTS DATE REV.

Proposed extension to the rear of the building to provide additional habitable space and a garage. All dimensions are to be checked on the Full site survey and any changes to the drawing to be agreed with the Architect. The drawing is copyright and remains the property of the Architect.



bernard murray design
chartered architect
www.bmurraydesign.co.uk

13 MERRYFIELDS, UXBRIDGE, MIDDLESEX UB8 2BT
TEL: 07958 477144 EMAIL: BMURRAYDESIGN@AOL.COM

PROJECT
317 BALMORAL DRIVE
HAYES
UB4 8DJ

CLIENT
KARAMJIT KAUR

DRAWING
EXISTING AND PROPOSED
SITE PLAN - PRIOR APPROVAL

SCALE 1:200 @ A3

DATE APR 2023

DRAWN BM

1193-2