



EXISTING SITE PLAN

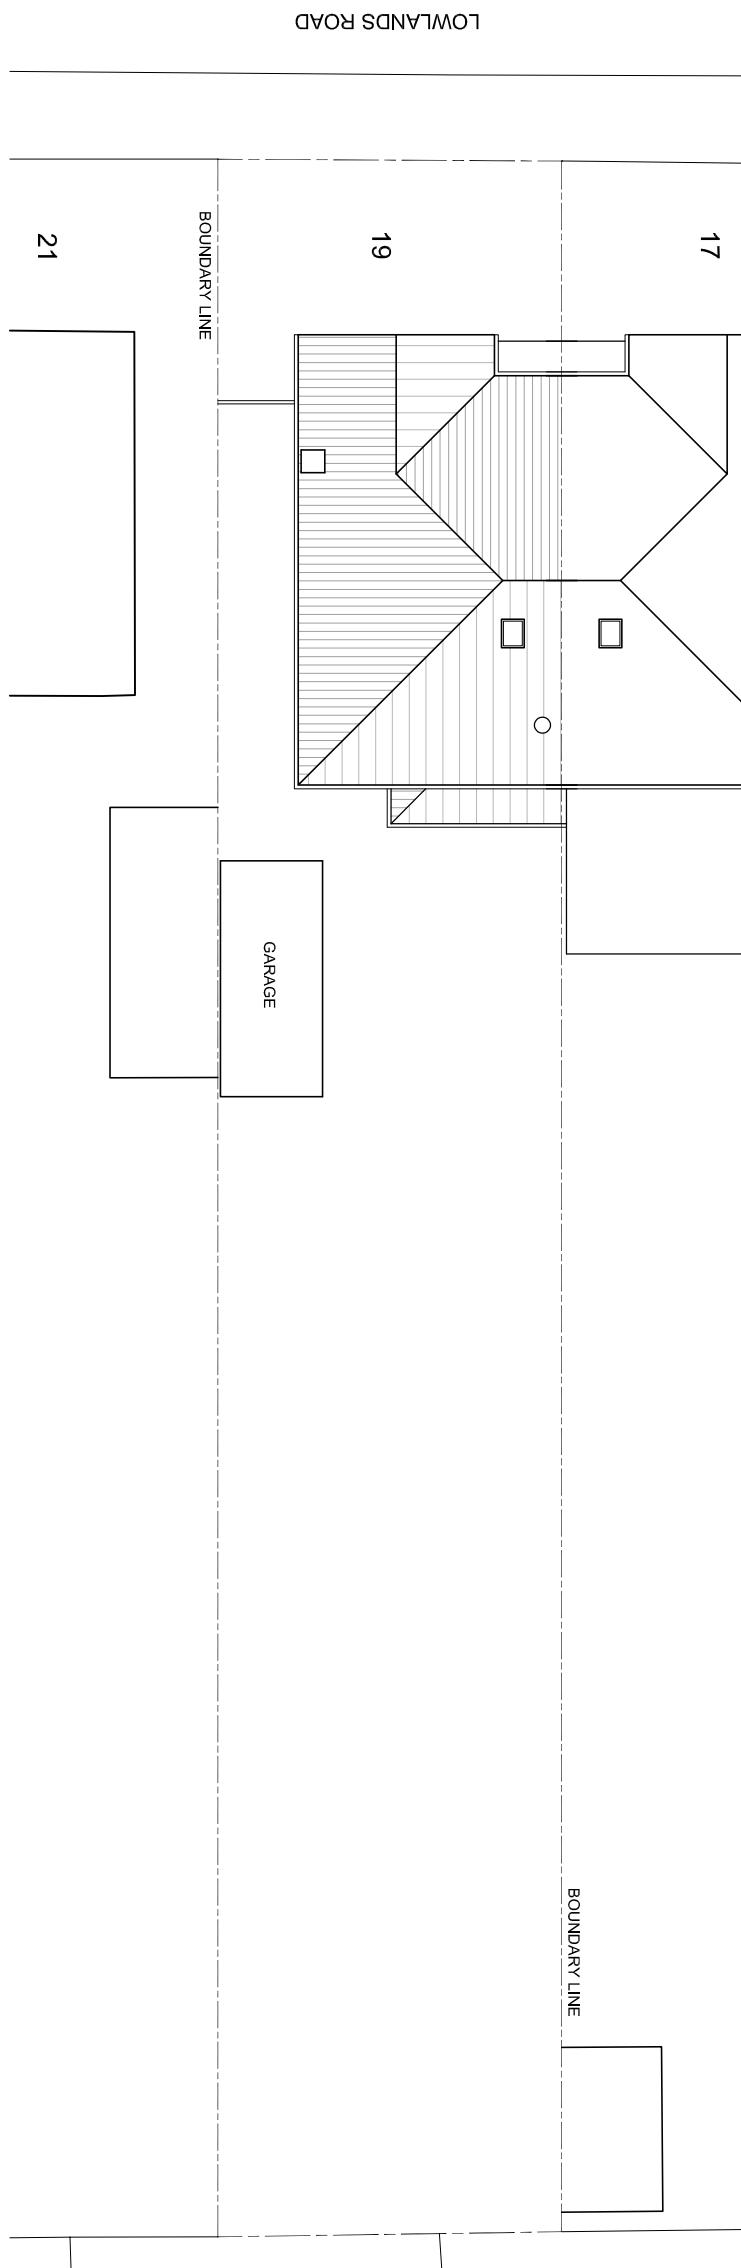

Scale 1:200

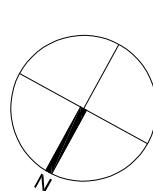

AMENDMENTS DATE REV.

Proposed extension to the rear of the property. All dimensions are to be checked on the Full site survey drawing. The change is to be read in conjunction with all relevant conditions, notes, special symbols, and notes on the drawing. The drawing is copyright and remains the property of the Architect.



bernard murray design
chartered architect

WWW.BMURRAYDESIGN.CO.UK


13 MERRYFIELDS, UXBRIDGE, MIDDLESEX UB6 2BT
TEL: 07989 477174 EMAIL: BMURRAYDESIGN@AOL.CO.UK

PROJECT
19 LOWLANDS ROAD
PINNER
HA5 1TY

CLIENT
STEPHEN & MARY GILL

DRAWING EXISTING AND PROPOSED SITE PLAN			
SCALE 1:200 @ A3	DRAWING NUMBER 1191-12	REV.	BM

LOWLANDS ROAD

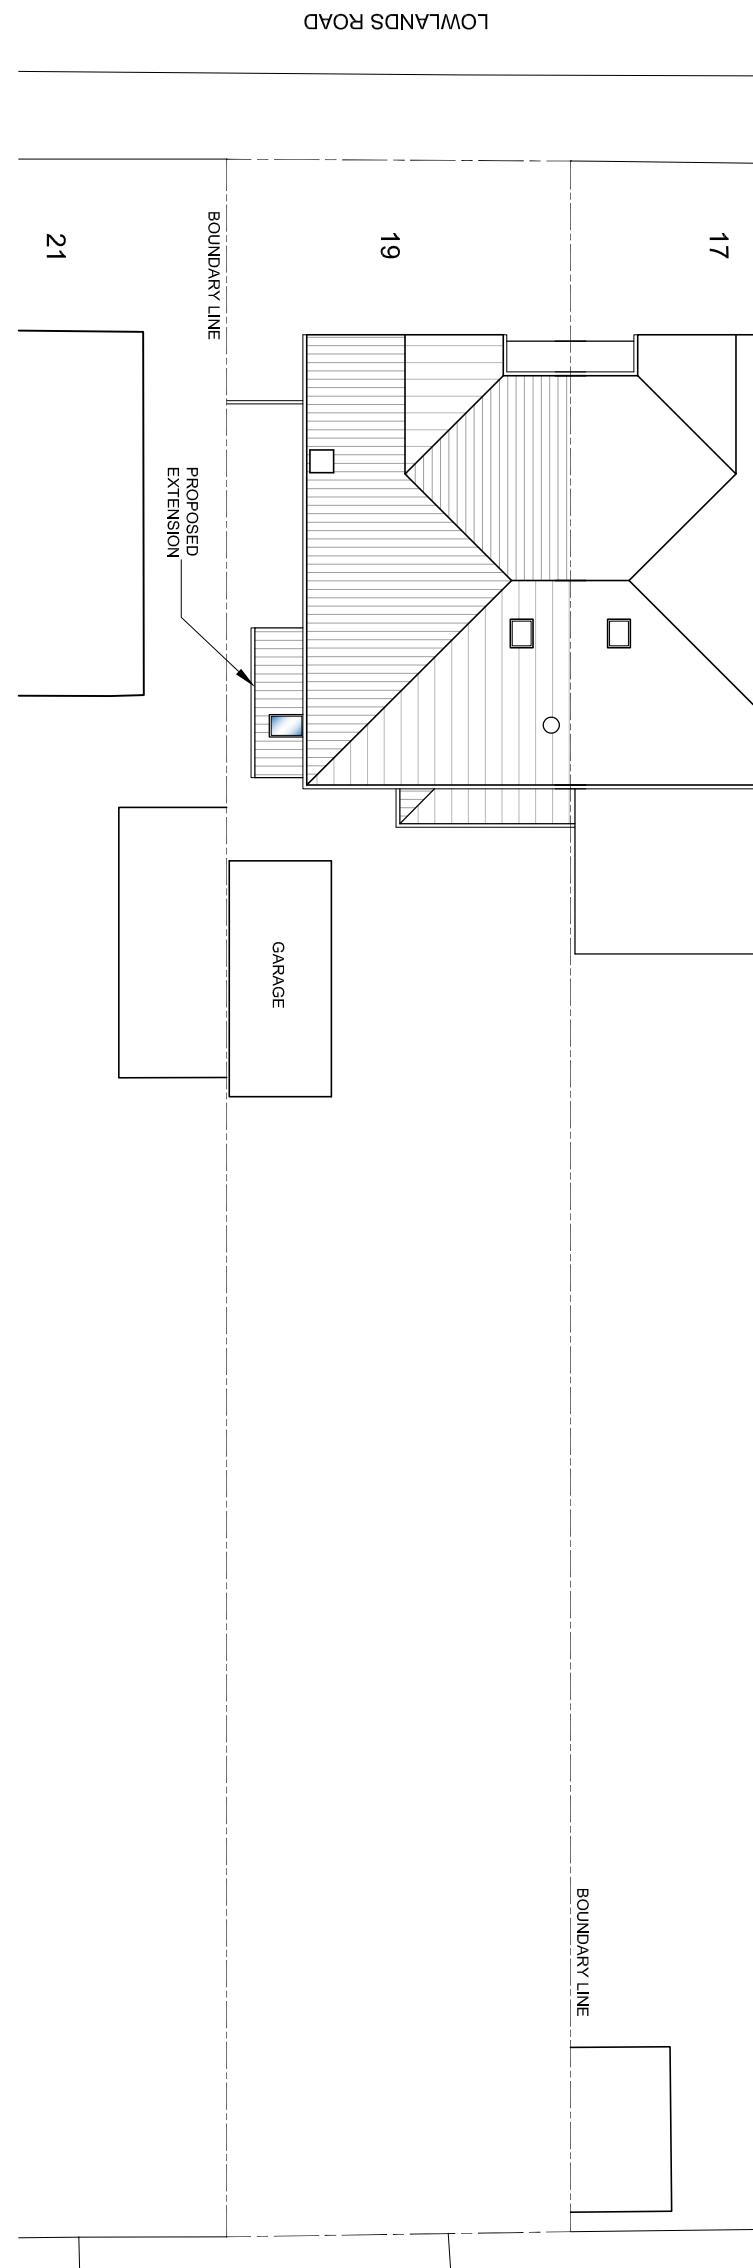

PROPOSED SITE PLAN