






GROUND FLOOR AS EXISTING.

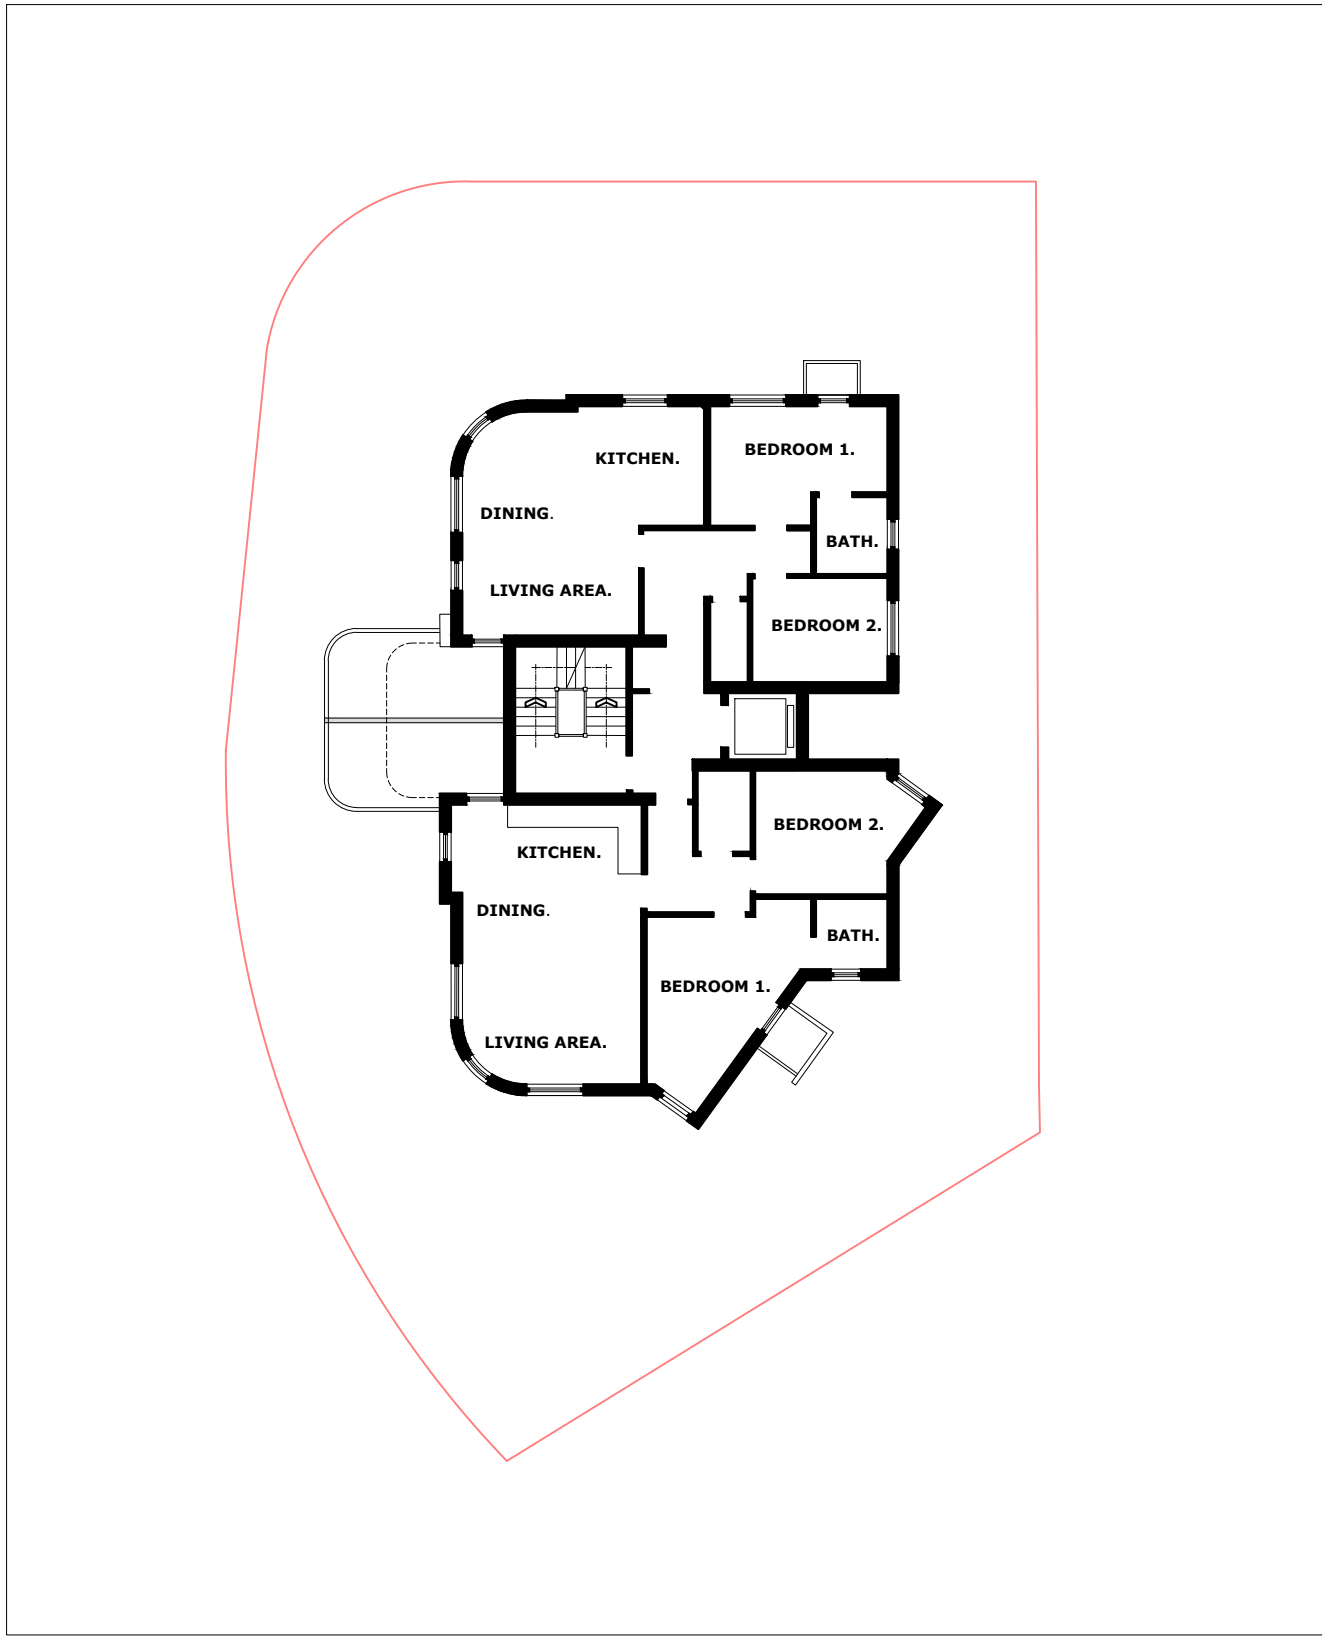

FIRST FLOOR AS EXISTING.


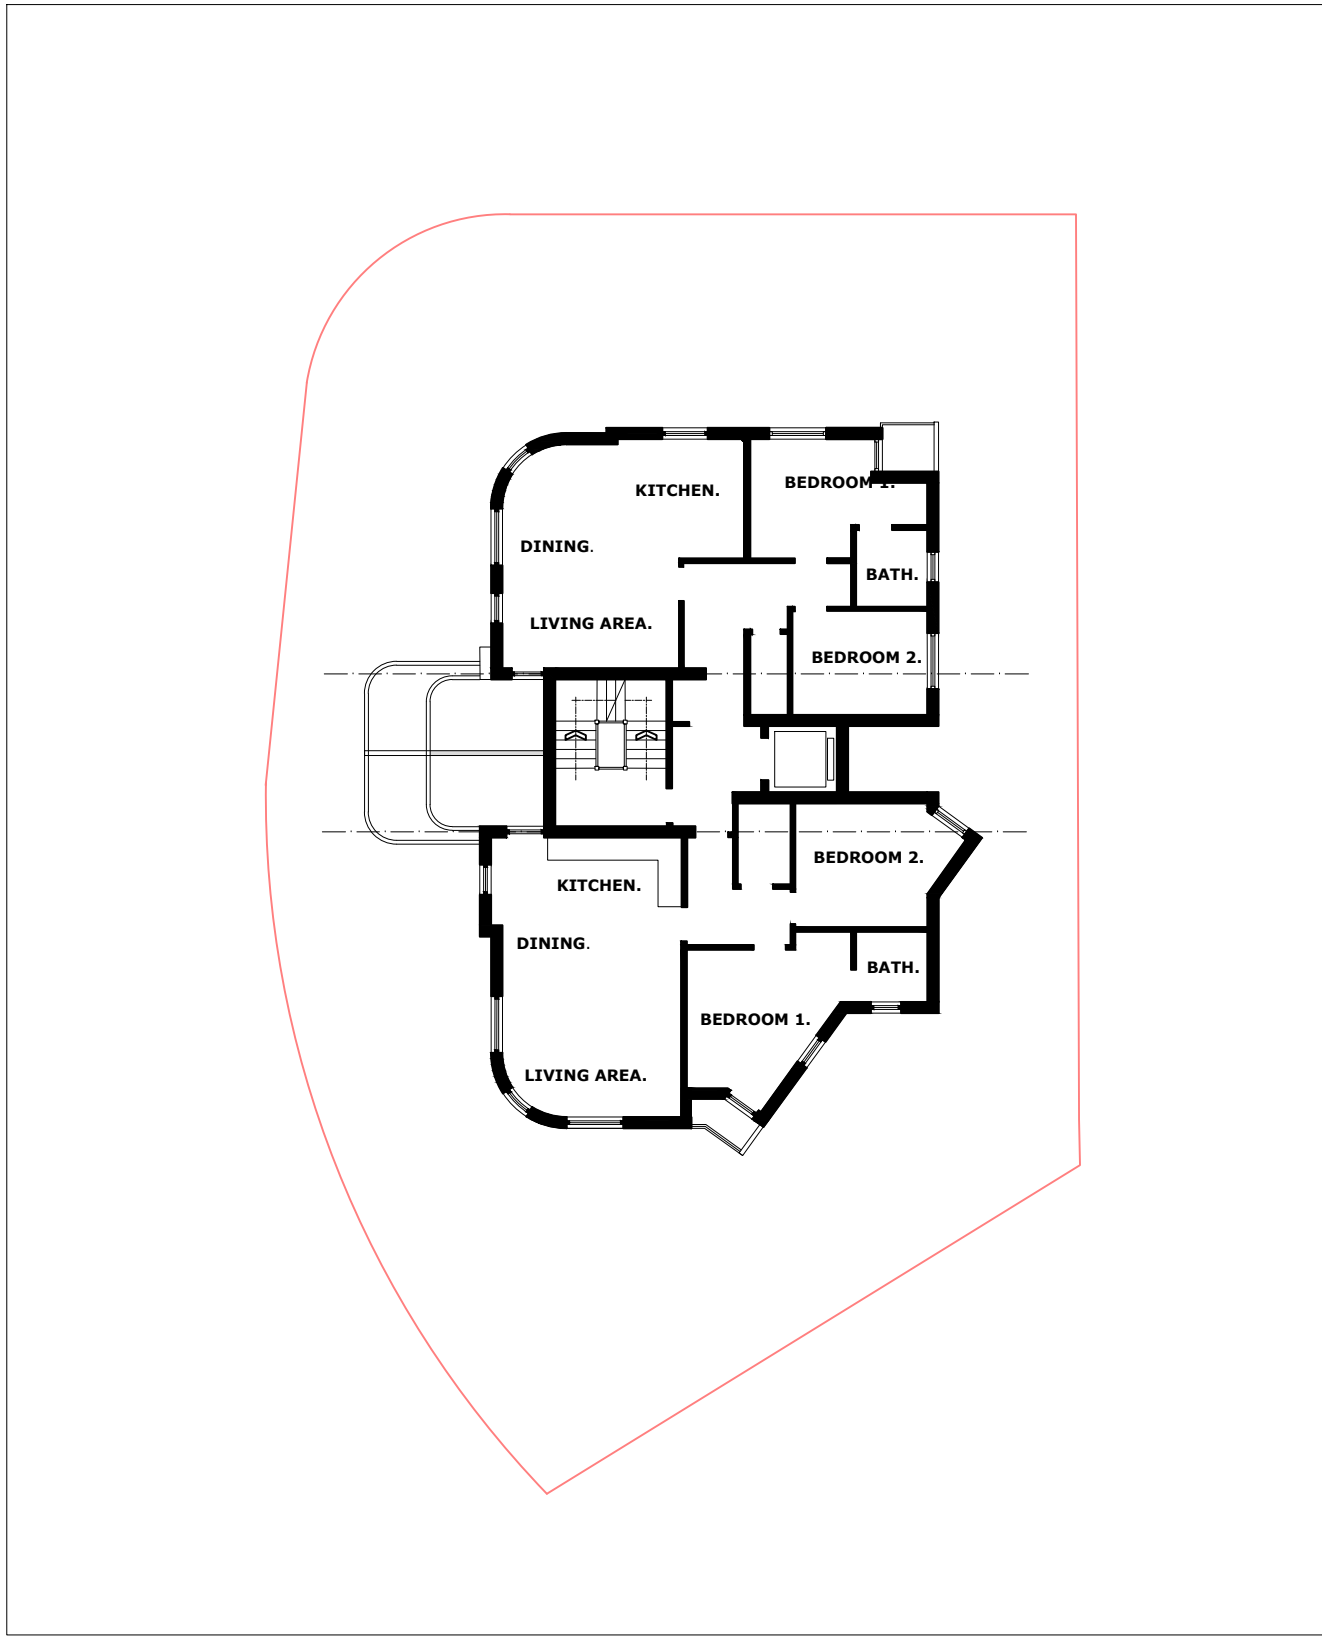


SECOND FLOOR AS EXISTING.

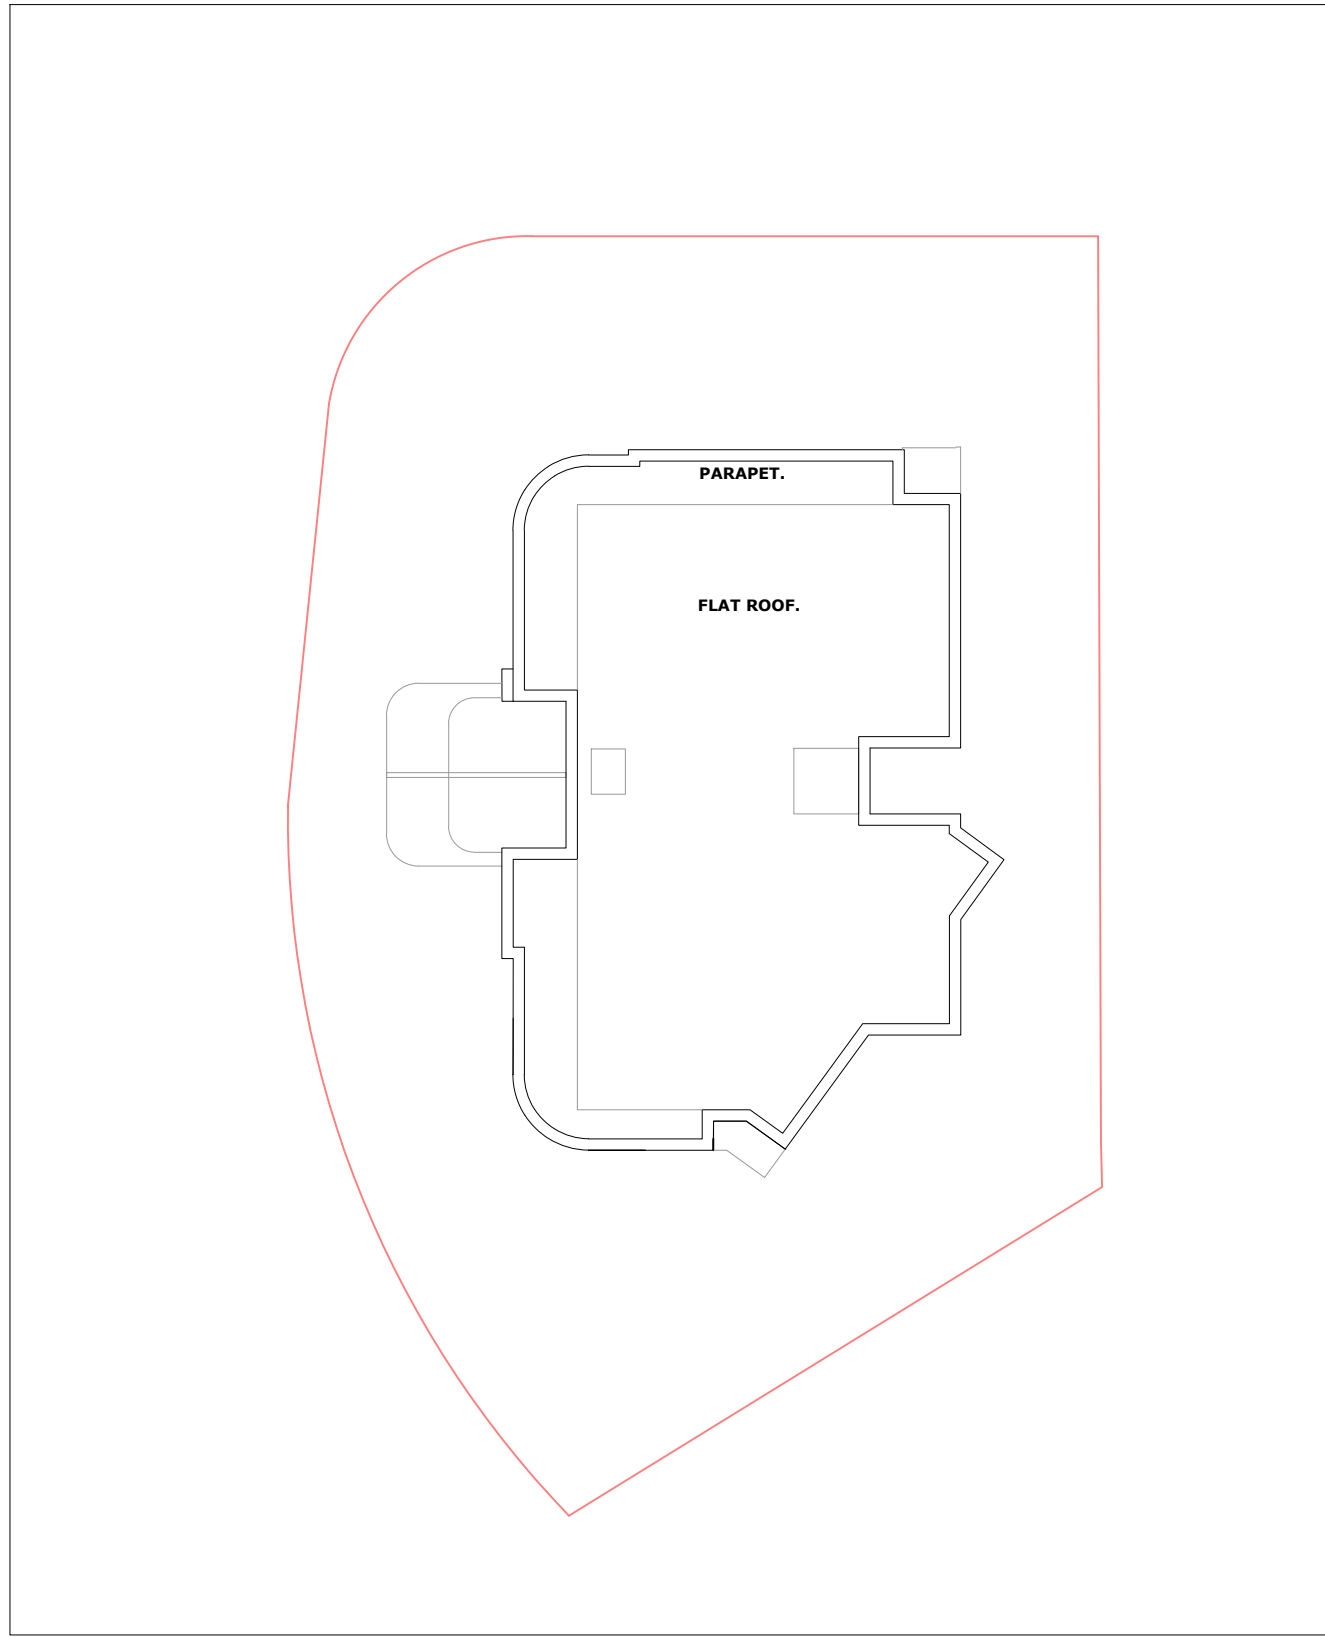

ROOF LEVEL AS EXISTING.

FLOOR PLANS AS EXISTING. SCALE 1:200.

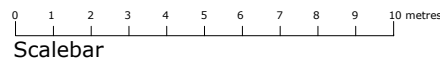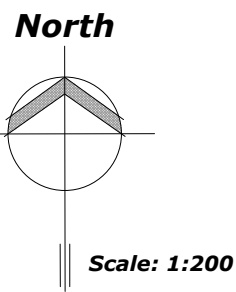

RED LINE SHOWS:  
APPLICATION SITE

SURVEY CARRIED OUT BY:

NOTE:  
ALL EXISTING AND PROPOSED DIMENSIONS AND LEVELS MUST BE  
VERIFIED ON-SITE BEFORE COMMENCING WORK AND ANY  
DISCREPANCIES OR OMISSIONS NOTIFIED TO MCLAREN ASSOCIATES.  
ALL BOUNDARIES SUBJECT TO SITE SURVEY.  
THIS DRAWING MUST NOT BE SCALED.

MCLAREN ASSOCIATES  
architectural and development consultants

MCLAREN ASSOCIATES  
24-28 ST LEONARDS ROAD  
WINDSOR  
BERKSHIRE SL4 3BB  
contact@mclaren-associates.com

W E S T D R A Y T O N R O A D .

PROPOSED DEVELOPMENT AT:  
107 WEST DRAYTON ROAD  
HILLINGDON  
UB8 3LE

FLOOR PLANS:  
AS EXISTING.

SCALE: 1:200 [A1]	AUTHOR : DCP	DATE: SEPTEMBER 2022
PROJECT: <b>1086</b>	DRAWING: <b>02</b>	REVISION: .