



ROOF PLAN OVER EXISTING BUILDING.

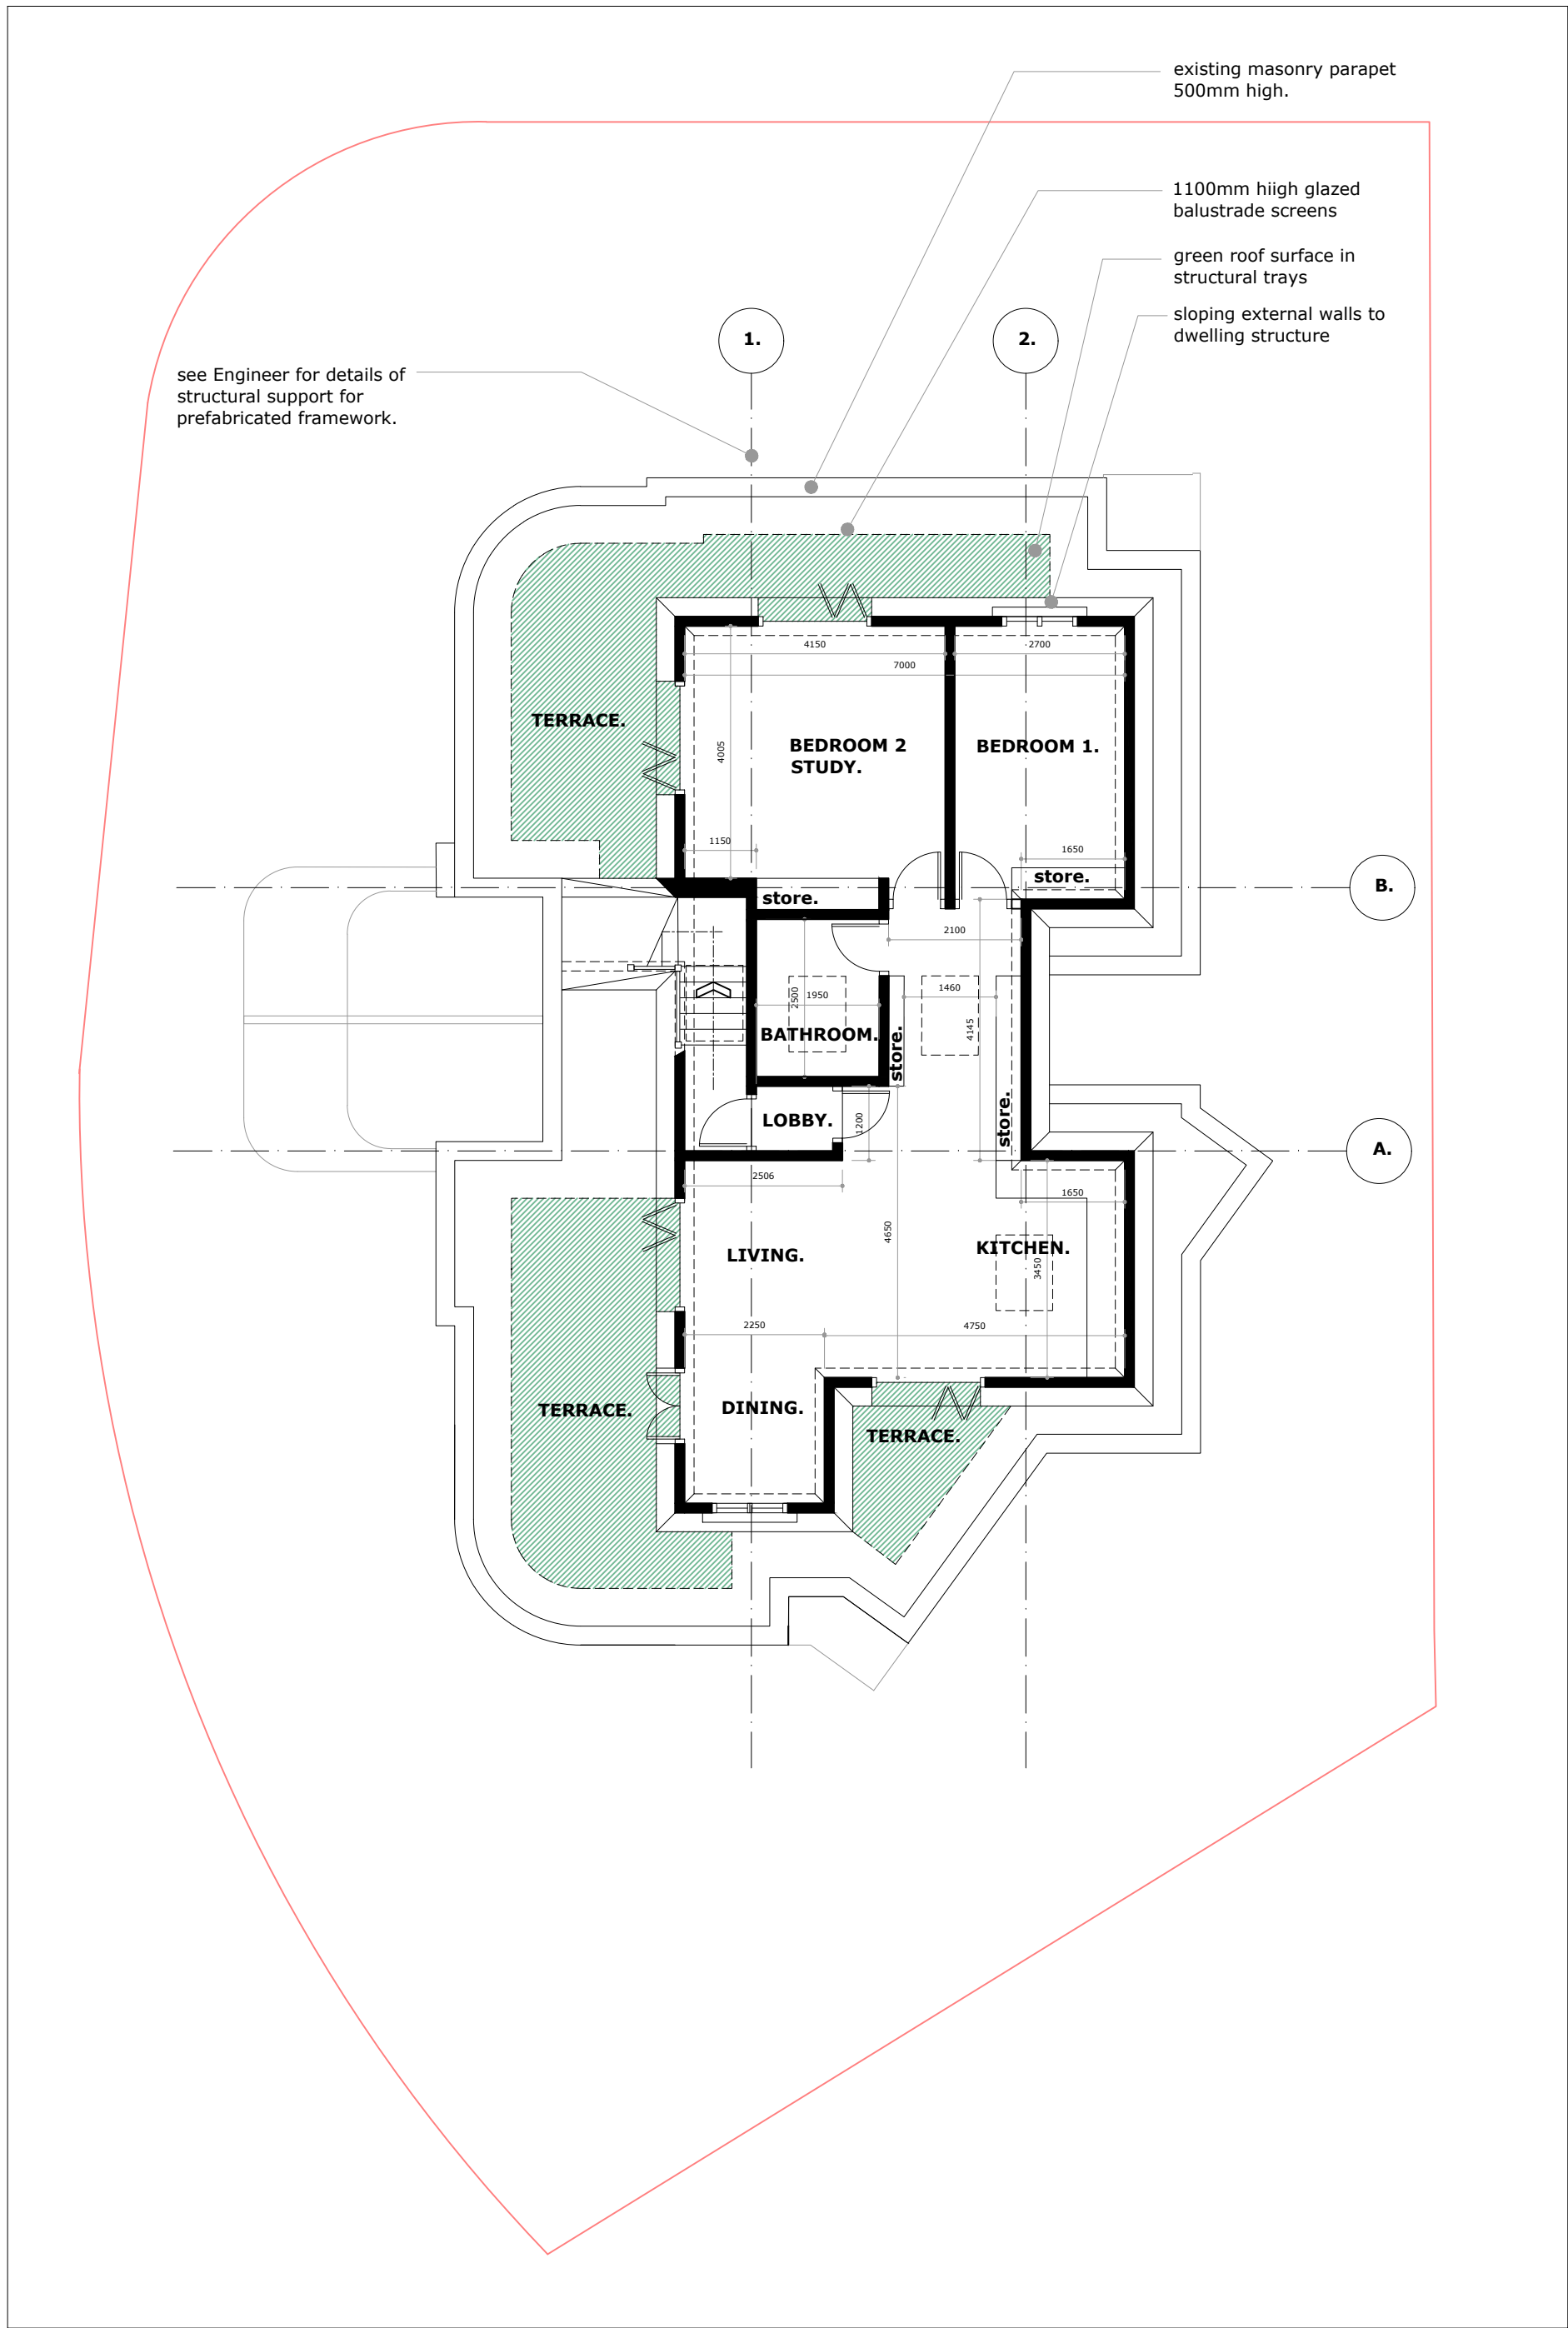


PROPOSED NEW FLOOR PLAN AT EXISTING ROOF LEVEL.

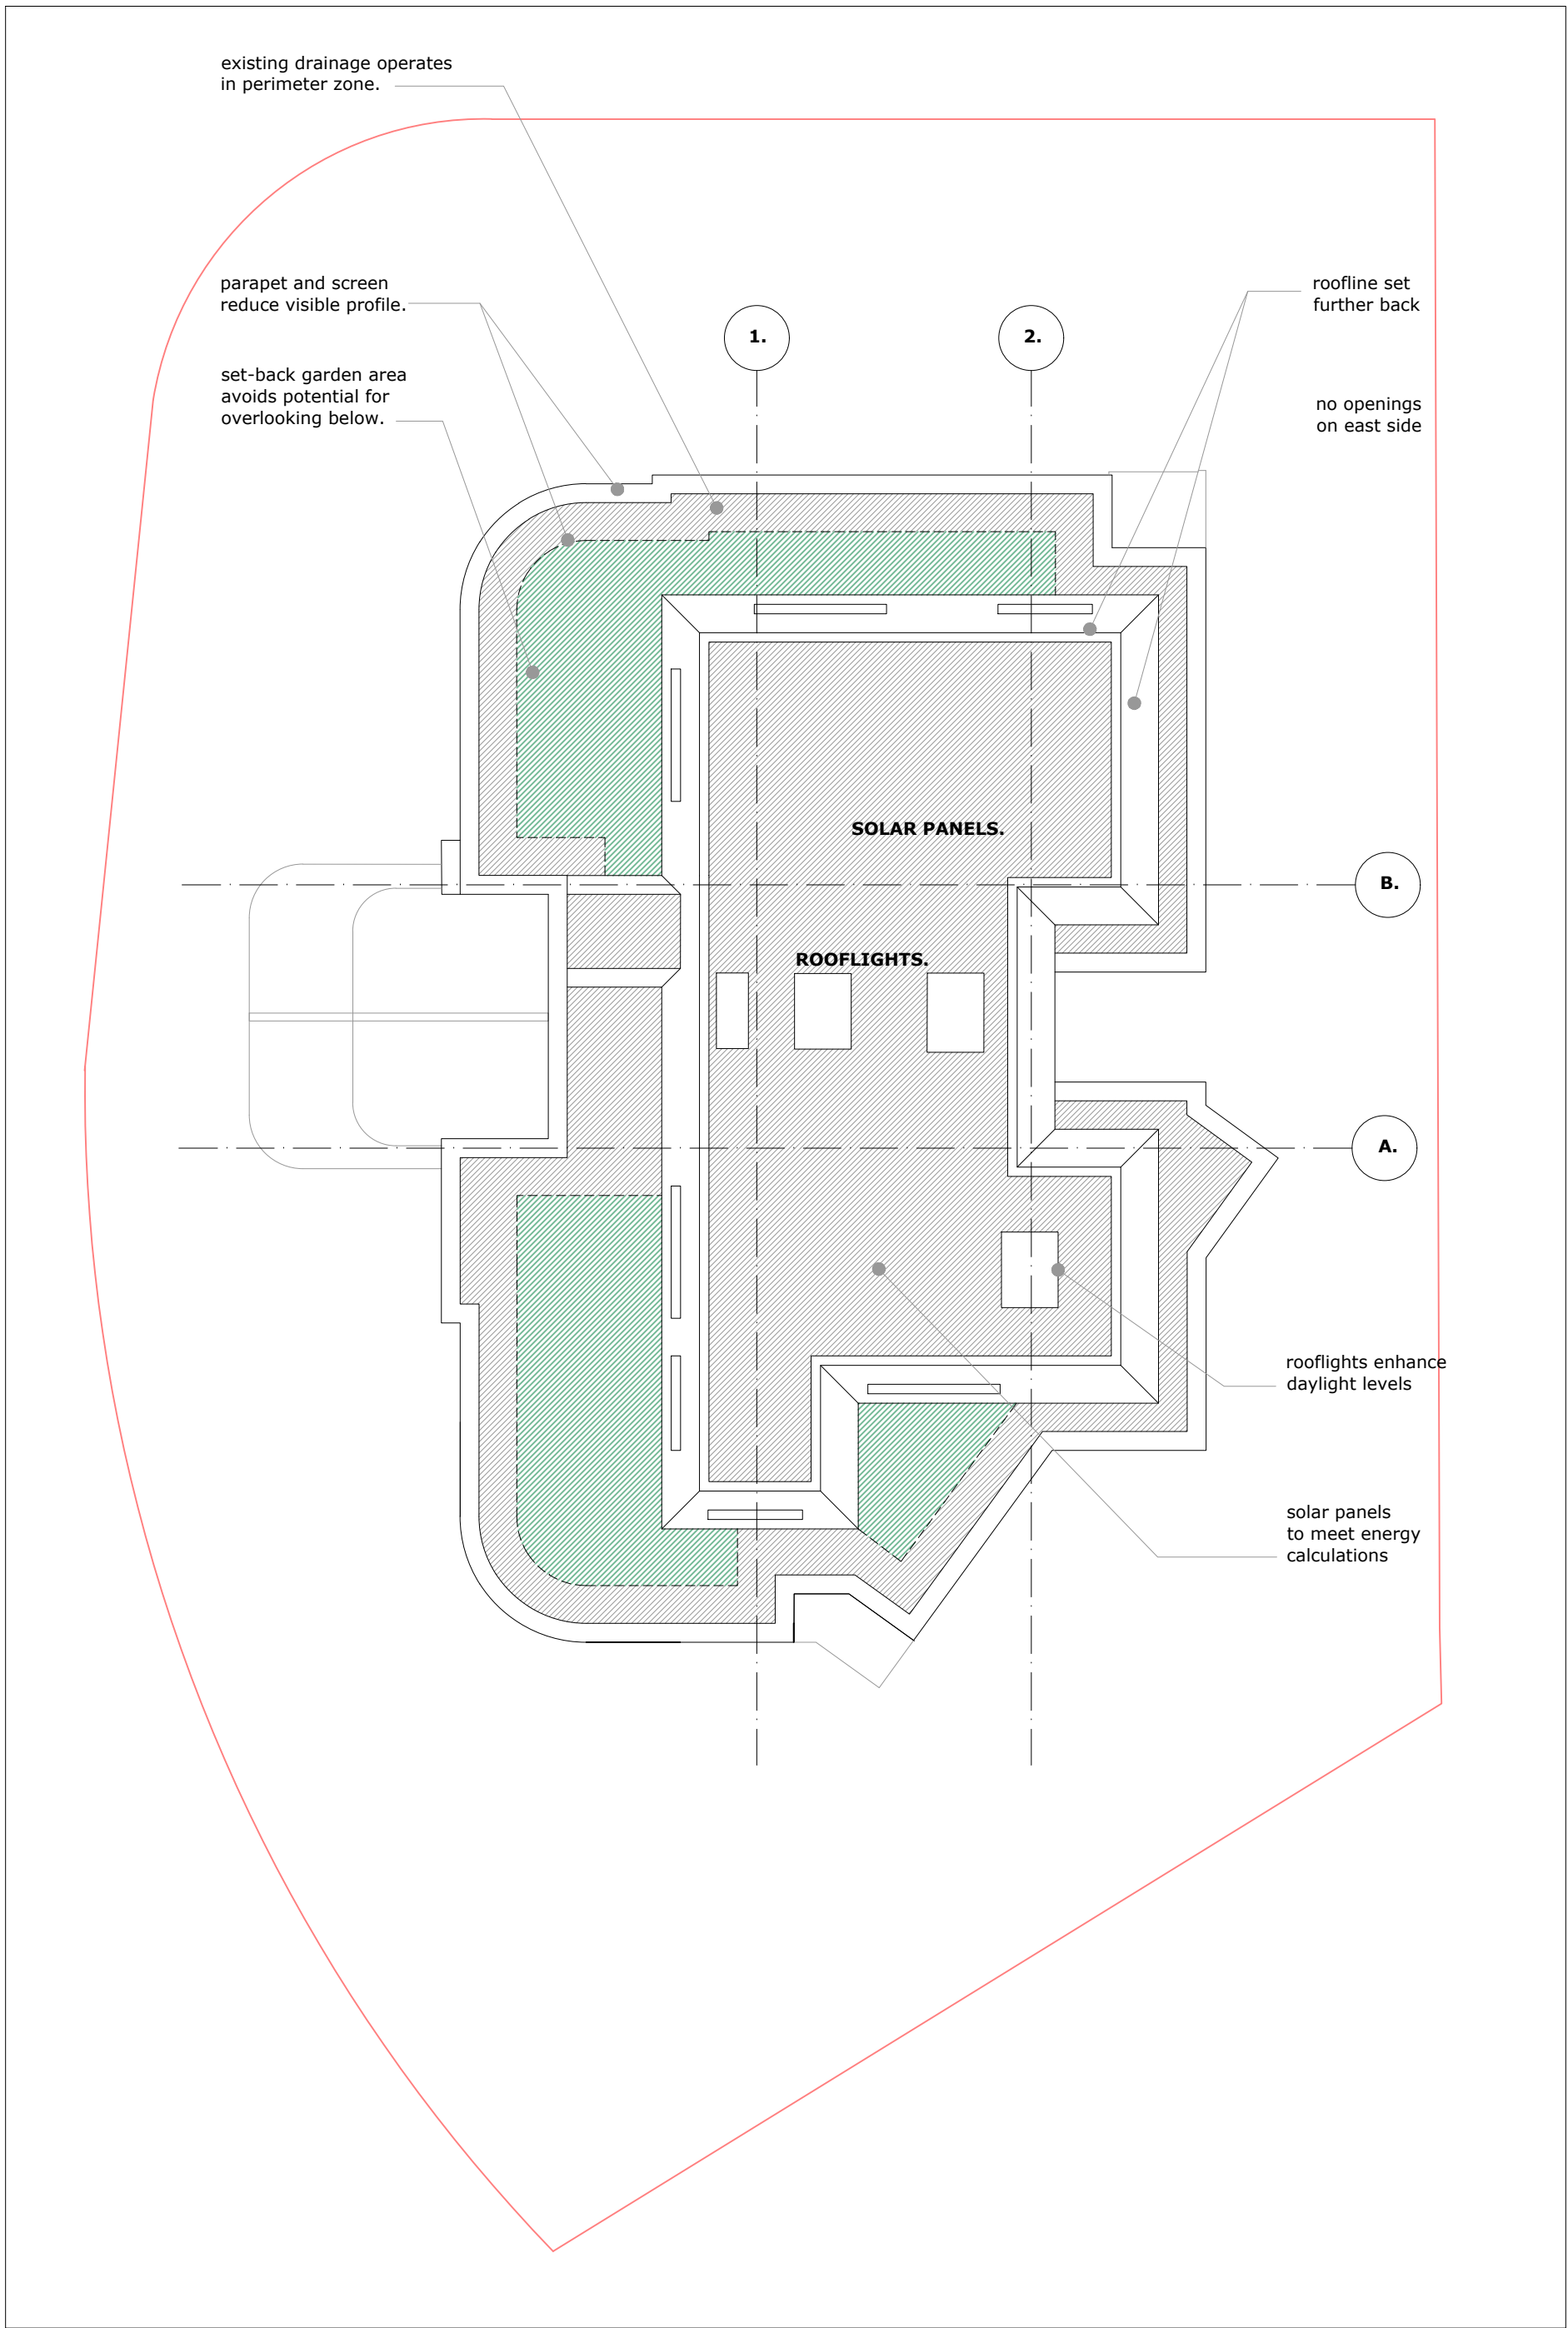


ROOF PLAN OVER PROPOSED NEW ACCOMMODATION.

FLOOR PLANS AS PROPOSED. SCALE 1: 100.

North

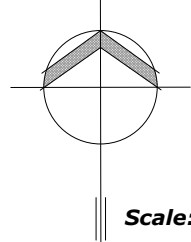

Scale: 1:100

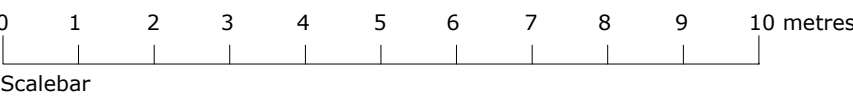

RED LINE SHOWS:
APPLICATION SITE

SURVEY CARRIED OUT BY:

NOTE:
ALL EXISTING AND PROPOSED DIMENSIONS AND LEVELS MUST BE VERIFIED ON-SITE BEFORE COMMENCING WORK AND ANY DISCREPANCIES OR OMISSIONS NOTIFIED TO MCLAREN ASSOCIATES. ALL BOUNDARIES SUBJECT TO SITE SURVEY. THIS DRAWING MUST NOT BE SCALED.

MCLAREN ASSOCIATES
architectural and development consultants

MCLAREN ASSOCIATES
24-28 ST LEONARDS ROAD
WINDSOR
BERKSHIRE SL4 3BB
contact@mclaren-associates.com

W E S T D R A Y T O N R O A D .

PROPOSED DEVELOPMENT AT:
107 WEST DRAYTON ROAD
HILLINGDON
UB8 3LE

FLOOR PLANS:
AS PROPOSED.

SCALE: 1:100 [A1]	AUTHOR : DCP	DATE: SEPTEMBER 2022
PROJECT: 1086	DRAWING: 03	REVISION: .