


NORTH ELEVATION. Facing West Drayton Road.

105 West Drayton Road.

107 West Drayton Road.

road intersection

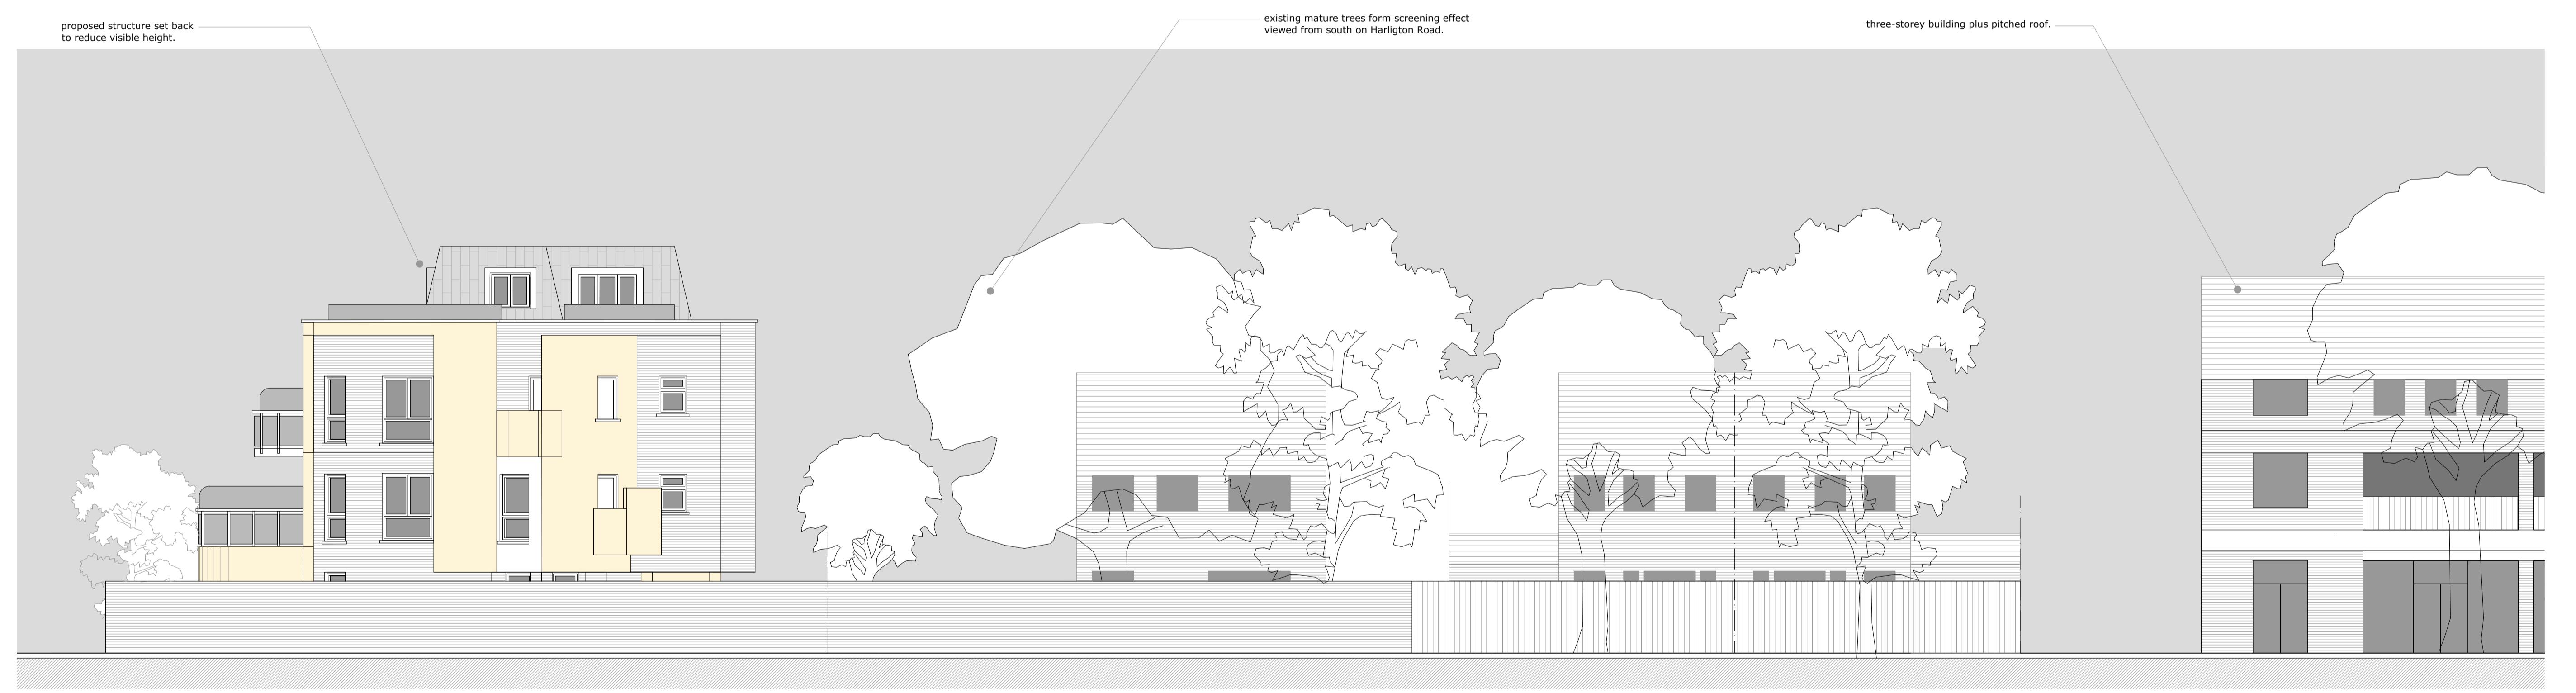

SOUTH ELEVATION. Facing Harlington Road.

299 Harlington Road.

301 Harlington Road.

303 Harlington Road.

305 to 315 Harlington Road.

ELEVATIONS IN STREET CONTEXT. SCALE 1: 100.

0 1 2 3 4 5 6 7 8 9 10 metres
Scalebar



NOTE:
ALL EXISTING AND PROPOSED DIMENSIONS AND LEVELS MUST BE
VERIFIED ON-SITE BEFORE COMMENCING WORK AND ANY
DISCREPANCIES OR OMISSIONS NOTIFIED TO MCLAREN ASSOCIATES.
ALL BOUNDARIES SUBJECT TO SITE SURVEY.
THIS DRAWING MUST NOT BE SCALED.