


NORTH ELEVATION SHOWING VISIBILITY DISTANCES.
DIAGRAM B.

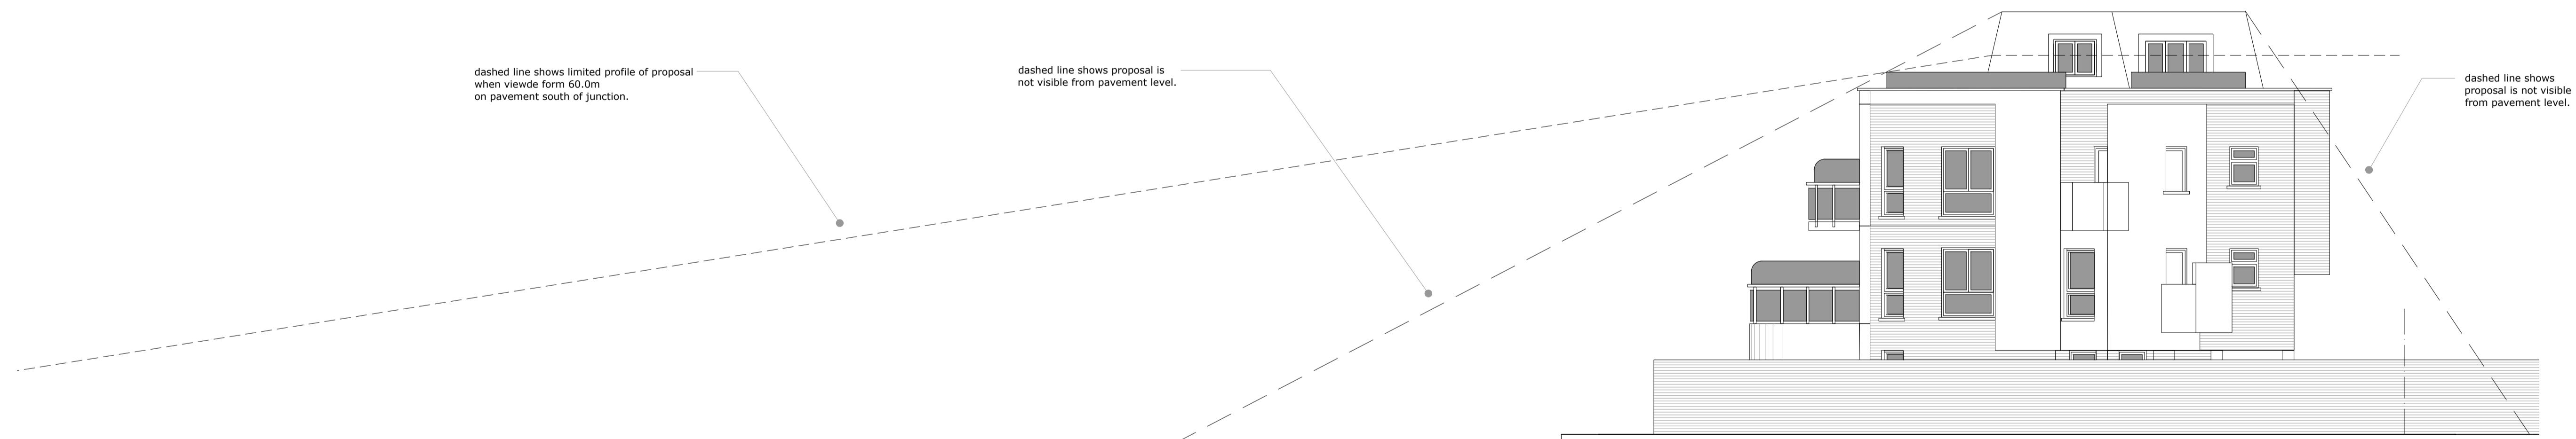

SOUTH ELEVATION SHOWING VISIBILITY DISTANCES.
DIAGRAM C.

ELEVATIONS: VISIBILITY PARAMETERS. SCALE 1: 100.

0 1 2 3 4 5 6 7 8 9 10 metres
Scalebar



NOTE:
ALL EXISTING AND PROPOSED DIMENSIONS AND LEVELS MUST BE
VERIFIED ON-SITE BEFORE COMMENCING WORK AND ANY
DISCREPANCIES OR OMISSIONS NOTIFIED TO MCLAREN ASSOCIATES.
ALL BOUNDARIES SUBJECT TO SITE SURVEY.
THIS DRAWING MUST NOT BE SCALED.

MCLAREN ASSOCIATES
architectural and development consultants

MCLAREN ASSOCIATES
24-28 ST LEONARDS ROAD
WINDSOR
BERKSHIRE SL4 3BB
contact@mclaren-associates.com

W E S T D R A Y T O N R O A D .

PROPOSED DEVELOPMENT AT:
107 WEST DRAYTON ROAD
HILLINGDON
UB8 3LE

ELEVATIONS:
VISIBILITY PARAMETERS.
DIAGRAMS B, C.

SCALE: 1:100 [A1]	AUTHOR: DCP	DATE: SEPTEMBER 2022
PROJECT: 1086	DRAWING: 08	REVISION: .