

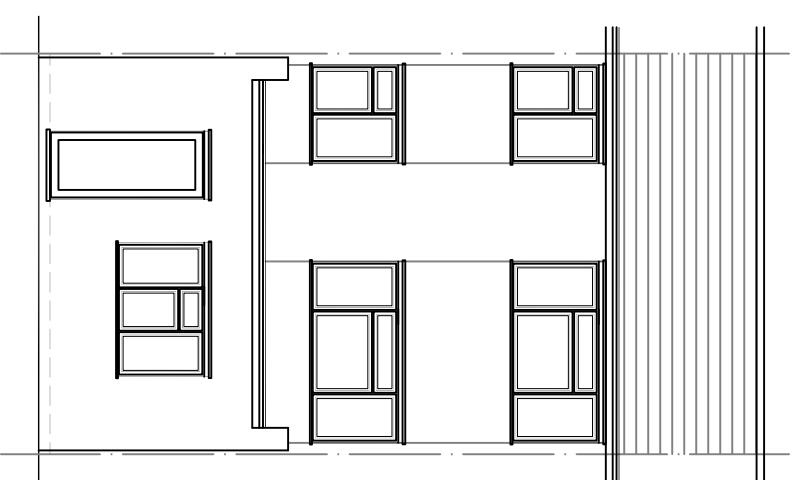


Materials To Match Existing

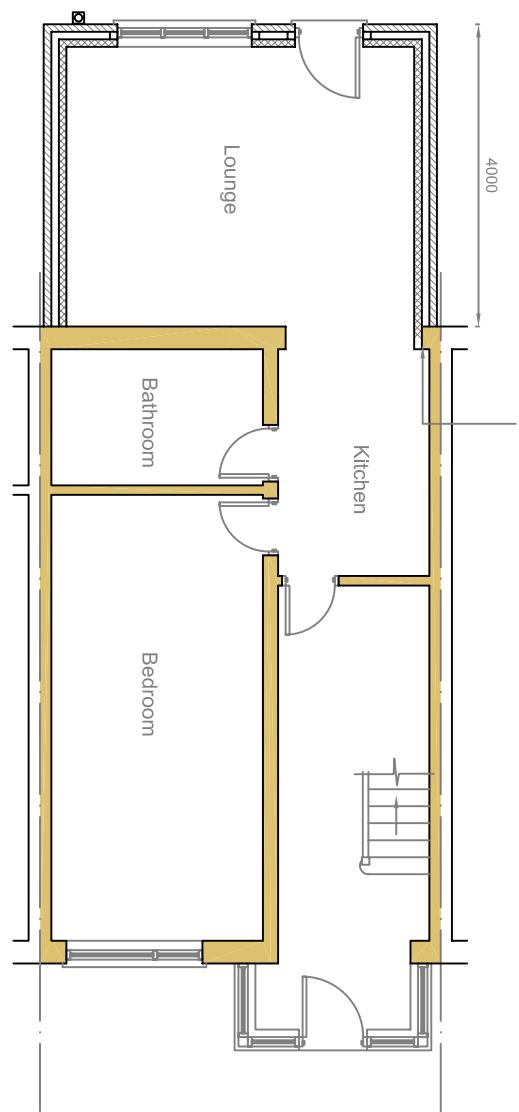

Rear Elevation

Side Elevation (Typical)

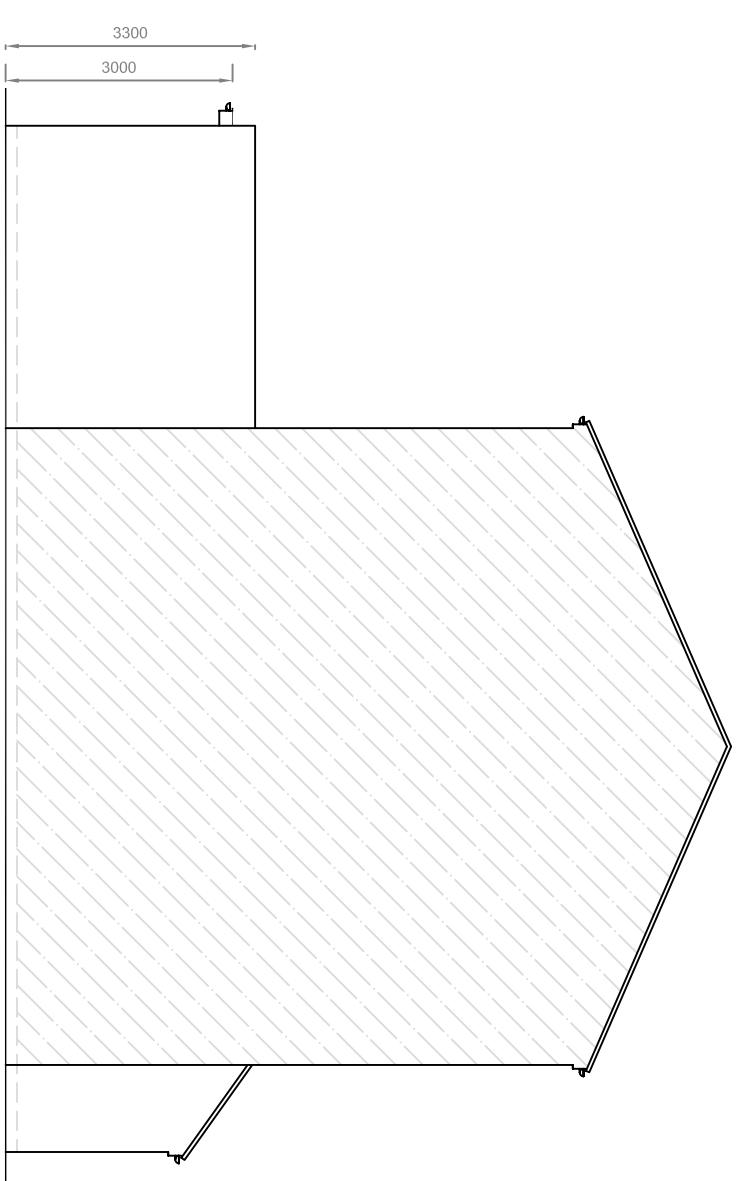

Ground Floor Plan

0
5
10

Scale 1 to 100

rev.
These drawings should be approved by local Authority
No dimensions to be scaled from this drawing. All dimensions
to be checked on site. This drawing is copyright and should
not be reproduced without permission of the Architects.
client:

J S Dhillon

project:
38 Dunedin Way
Hayes
UB4 9LQ

drawing:

**Proposed Elevations
& Ground Floor Plan**

scale: 1:100 date: Apr 2023 drawn:
rev:

03 / 06