



EXISTING NO.14
FRONT ELEVATION



EXISTING NO.12
FRONT ELEVATION


EXISTING NO.12
REAR ELEVATION

EXISTING NO.14
REAR ELEVATION


SCALE 1:50




Notes:	
The drawings show design intent only, all dimensions to be checked on site prior to construction or production. Construction details to be confirmed by contractor/ manufacturer by submitting fabrication drawings for Designer's approval	
Design/ drawings is not to be scaled for production and construction purpose.	
All discrepancies and omission on site must be reported to Designer for comment and/or approval prior to commencement of works.	
The designs are subject to approval by Statutory Authorities and any necessary alteration should be made of required to comply with statutory requirements and communicated to the Designer.	
All design concepts and drawings are the property of Viraj Patel; No reproductions, adaptions and/or copies may be made without written permission by Viraj Patel.	
PROJECT: JOINT PLANNING APPLICATION FOR NO.12 & NO.14 BISHOPS ROAD - GROUND FLOOR 6 METERS REAR EXTENSION	
CLIENT: MR KARIM ABDUL & MR WILBUR PIRES NO.12 & NO.14 BISHOPS ROAD HAYES, UB3 2TA	
TITLE: EXISTING ELEVATIONS	
STATUS PLANNING DESIGNED BY V.P	
DATE 29/08/2023	Page size: A2
SCALE 1:50	
DRAWING NUMBER 12-14-UB32TA/002	REVISION A SHEET No. 2

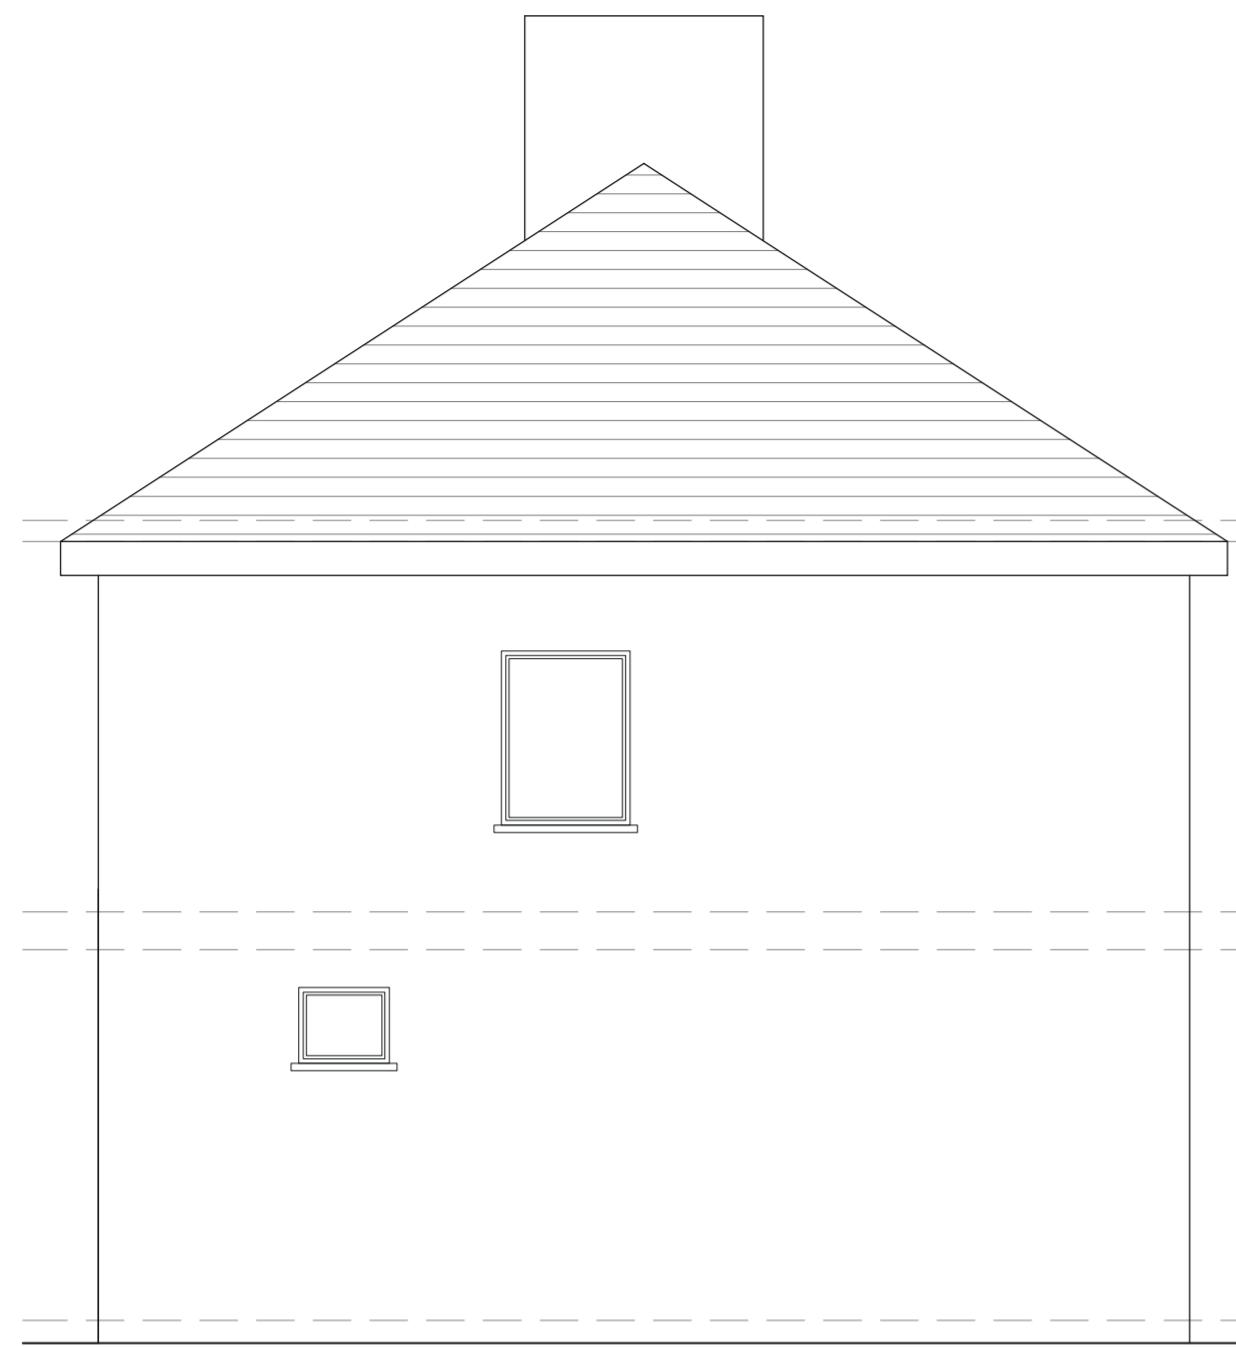


EXISTING NO.12
SIDE ELEVATION

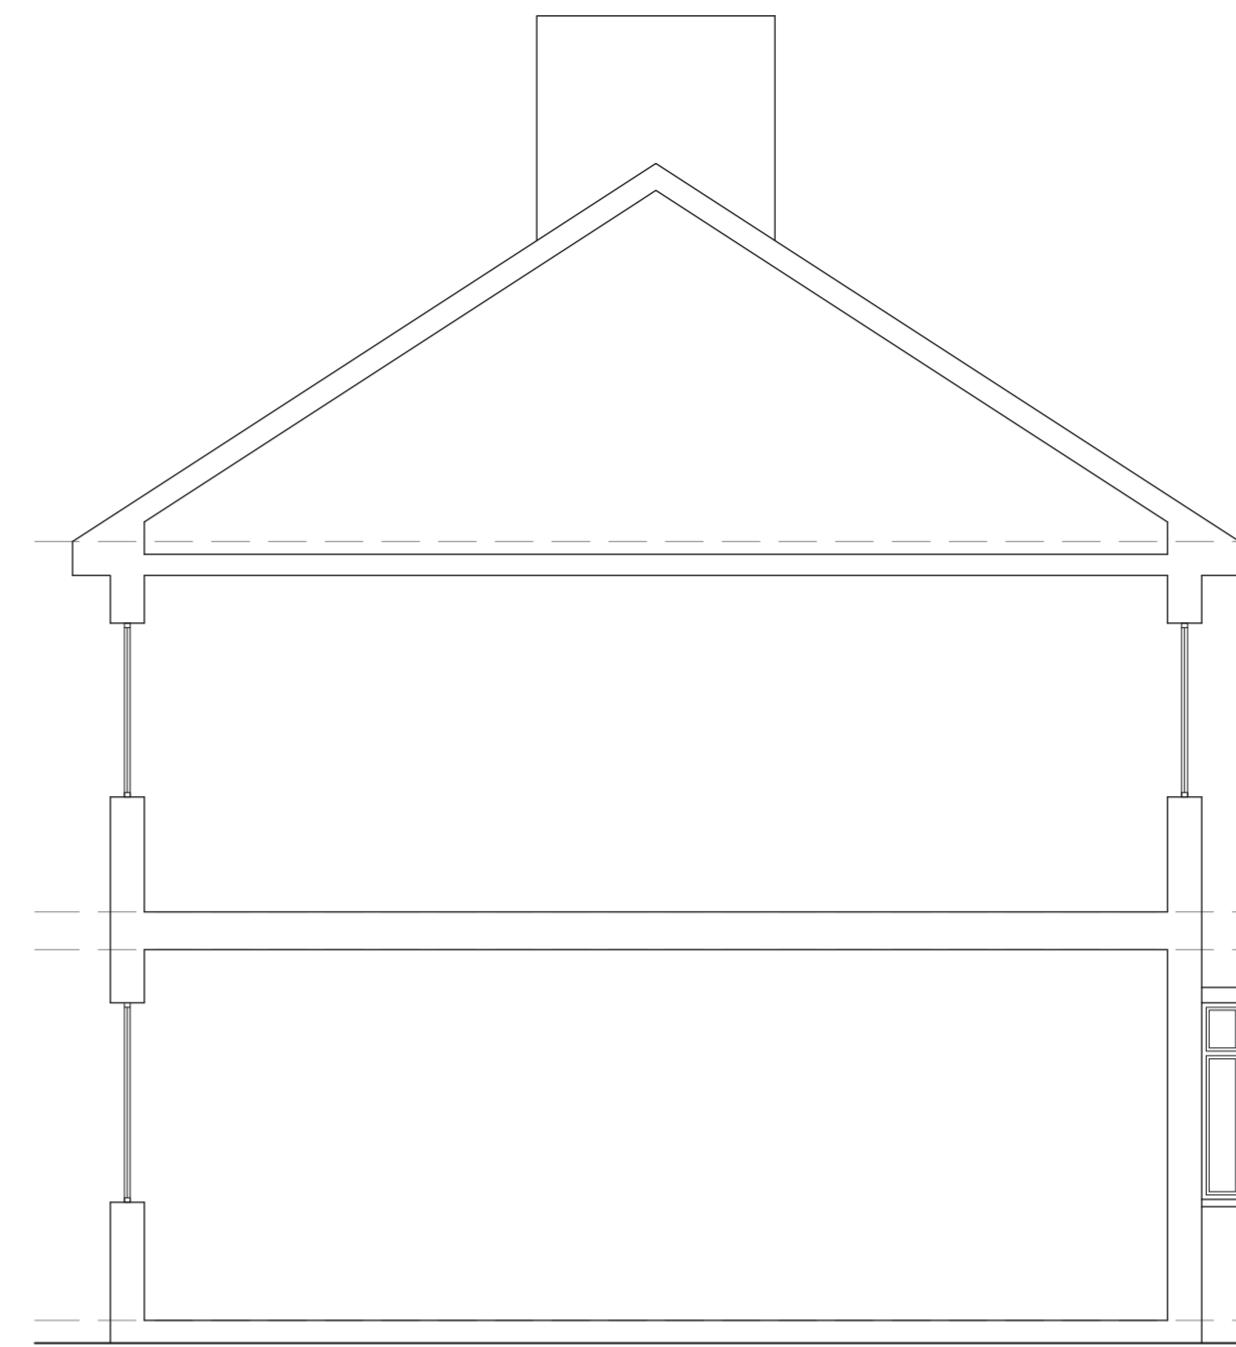

EXISTING NO.12
SIDE ELEVATION SECTION

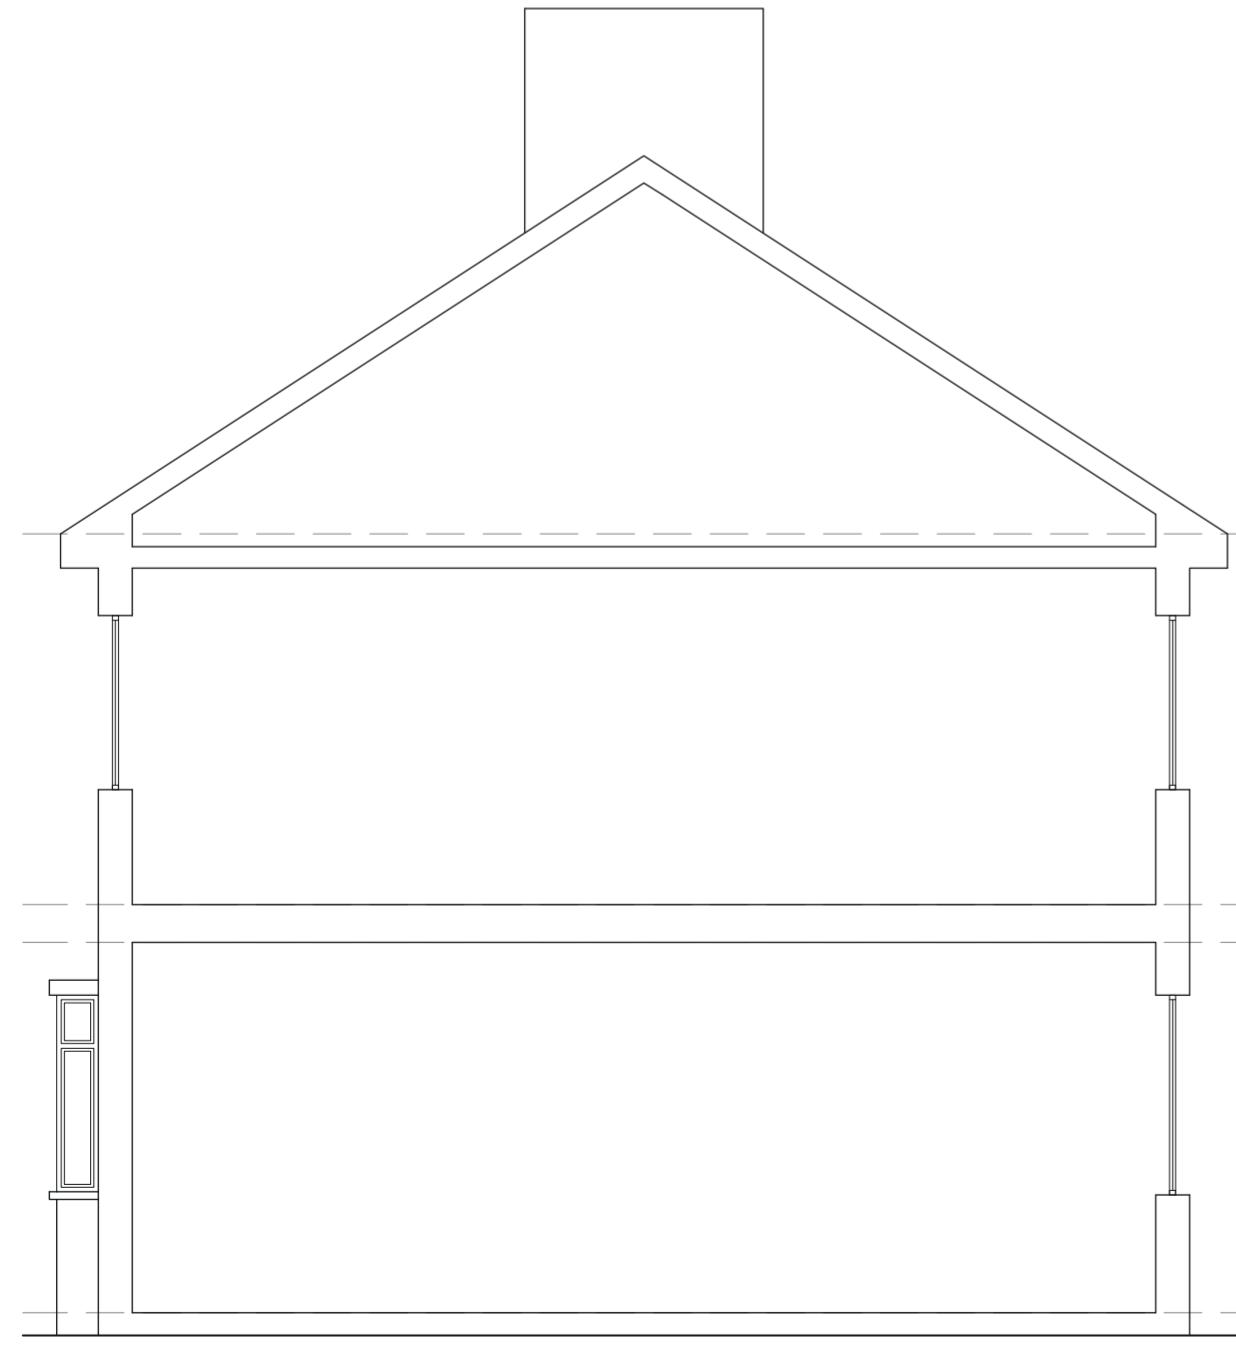





EXISTING NO.14
SIDE ELEVATION SECTION

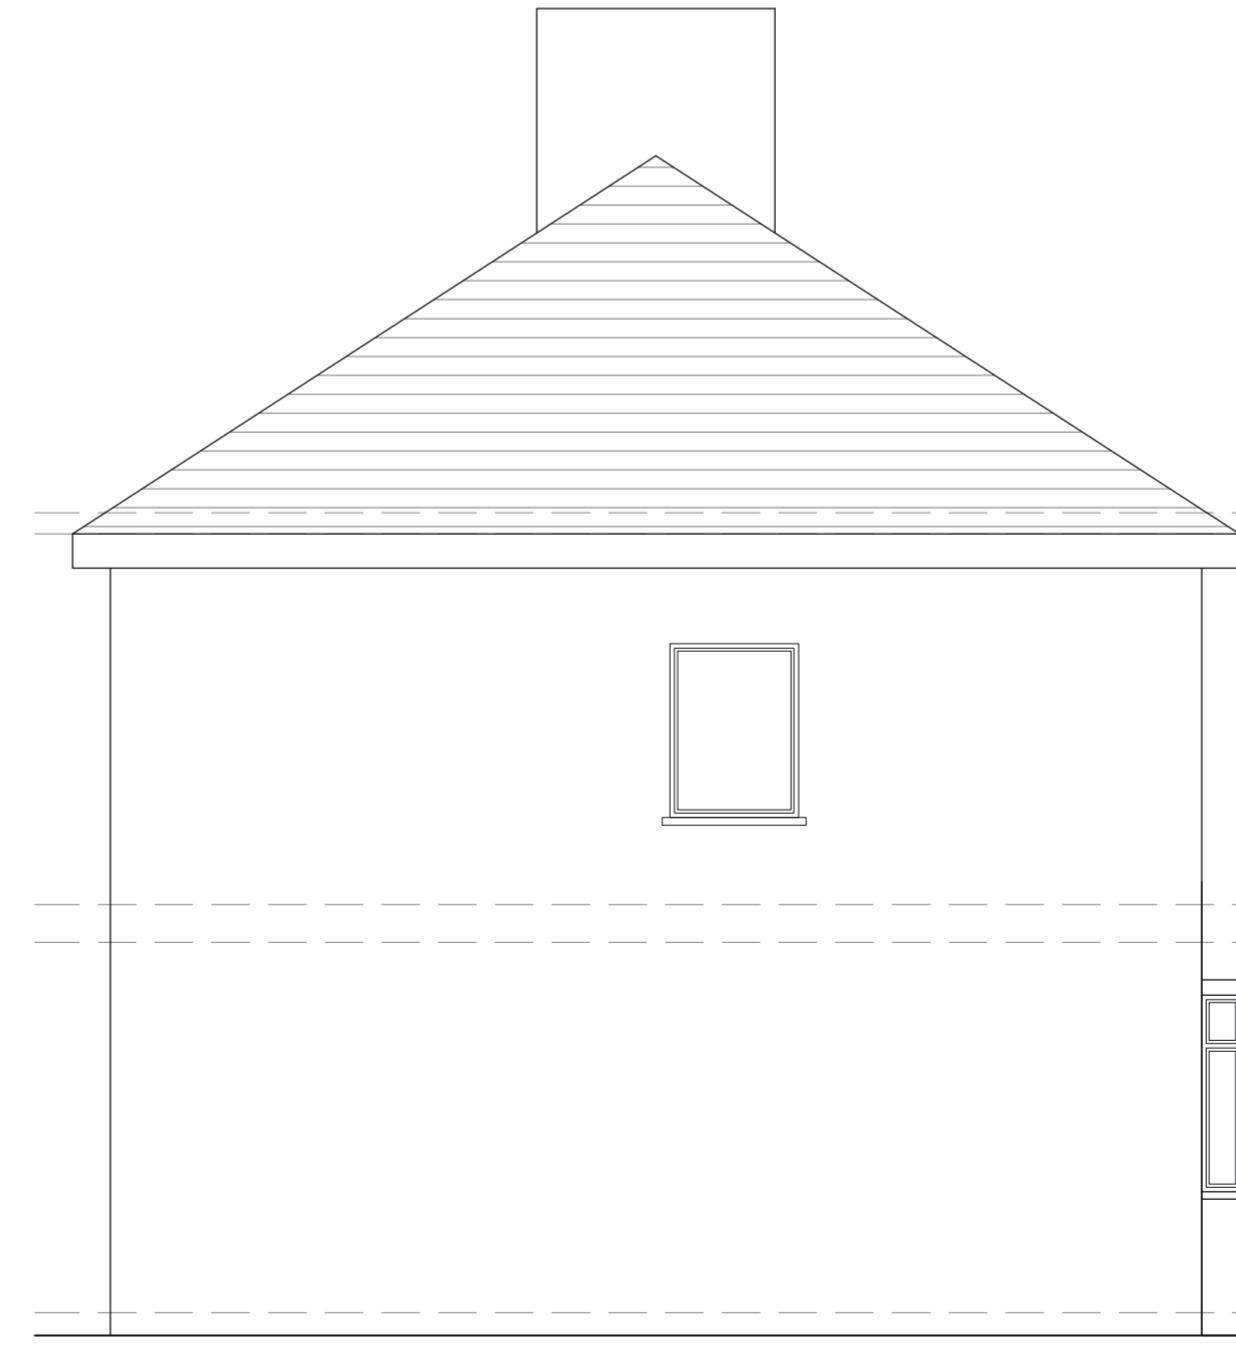

EXISTING NO.14
SIDE ELEVATION

SCALE 1:50
0m 1m 2m 3m 4m 5m


Notes:	
The drawings show design intent only, all dimensions to be checked on site prior to construction or production. Construction details to be confirmed by contractor/ manufacturer by submitting fabrication drawings for Designer's approval	
Design/ drawings is not to be scaled for production and construction purpose.	
All discrepancies and omission on site must be reported to Designer for comment and/or approval prior to commencement of works.	
The designs are subject to approval by Statutory Authorities and any necessary alteration should be made of required to comply with statutory requirements and communicated to the Designer.	
All design concepts and drawings are the property of Viraj Patel; No reproductions, adaptions and/or copies may be made without written permission by Viraj Patel.	
PROJECT: JOINT PLANNING APPLICATION FOR NO.12 & NO.14 BISHOPS ROAD - GROUND FLOOR 6 METERS REAR EXTENSION	
CLIENT: MR KARIM ABDUL & MR WILBUR PIRES NO.12 & NO.14 BISHOPS ROAD HAYES, UB3 2TA	
TITLE: EXISTING SIDE ELEVATIONS	
STATUS PLANNING DESIGNED BY V.P	
DATE 29/08/2023	Page size: A2
SCALE 1:50	
DRAWING NUMBER 12-14-UB32TA/003	
REVISION A	SHEET No. 3

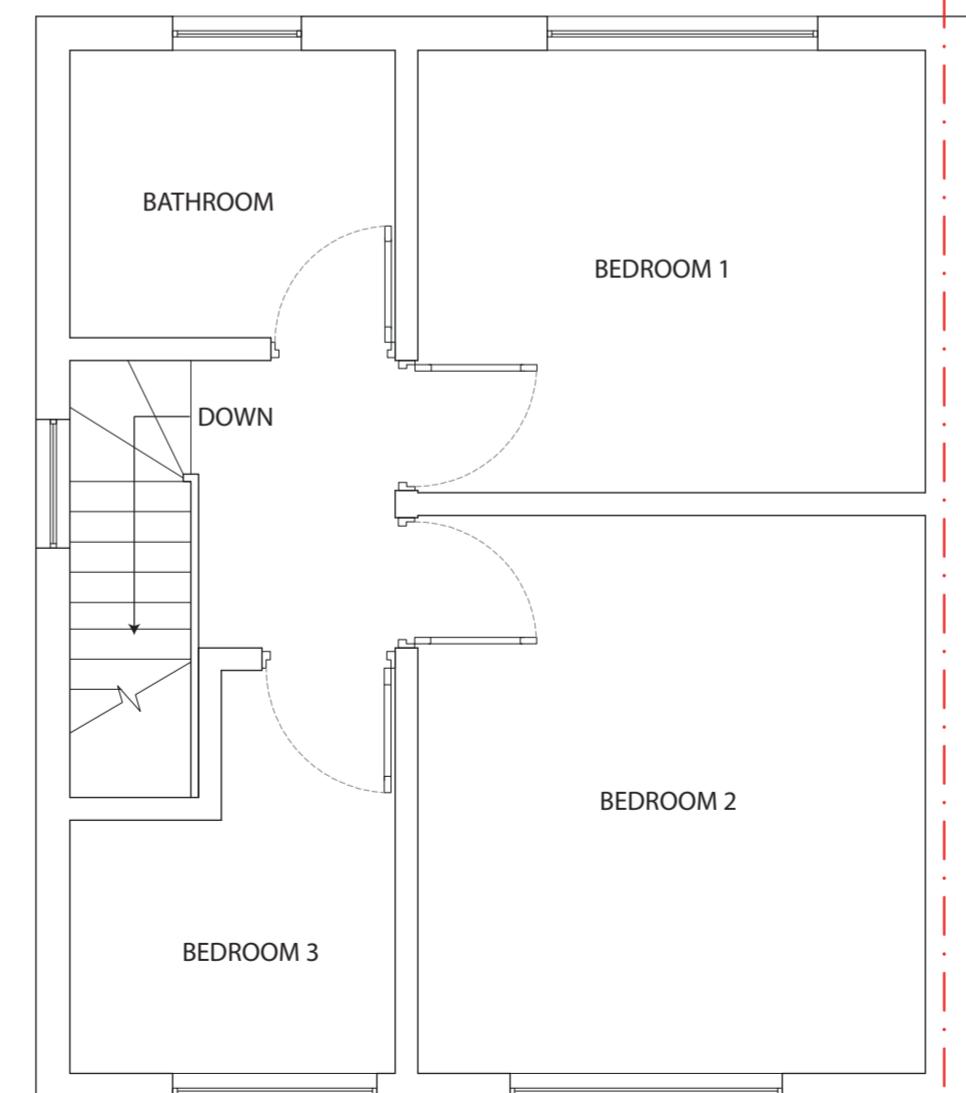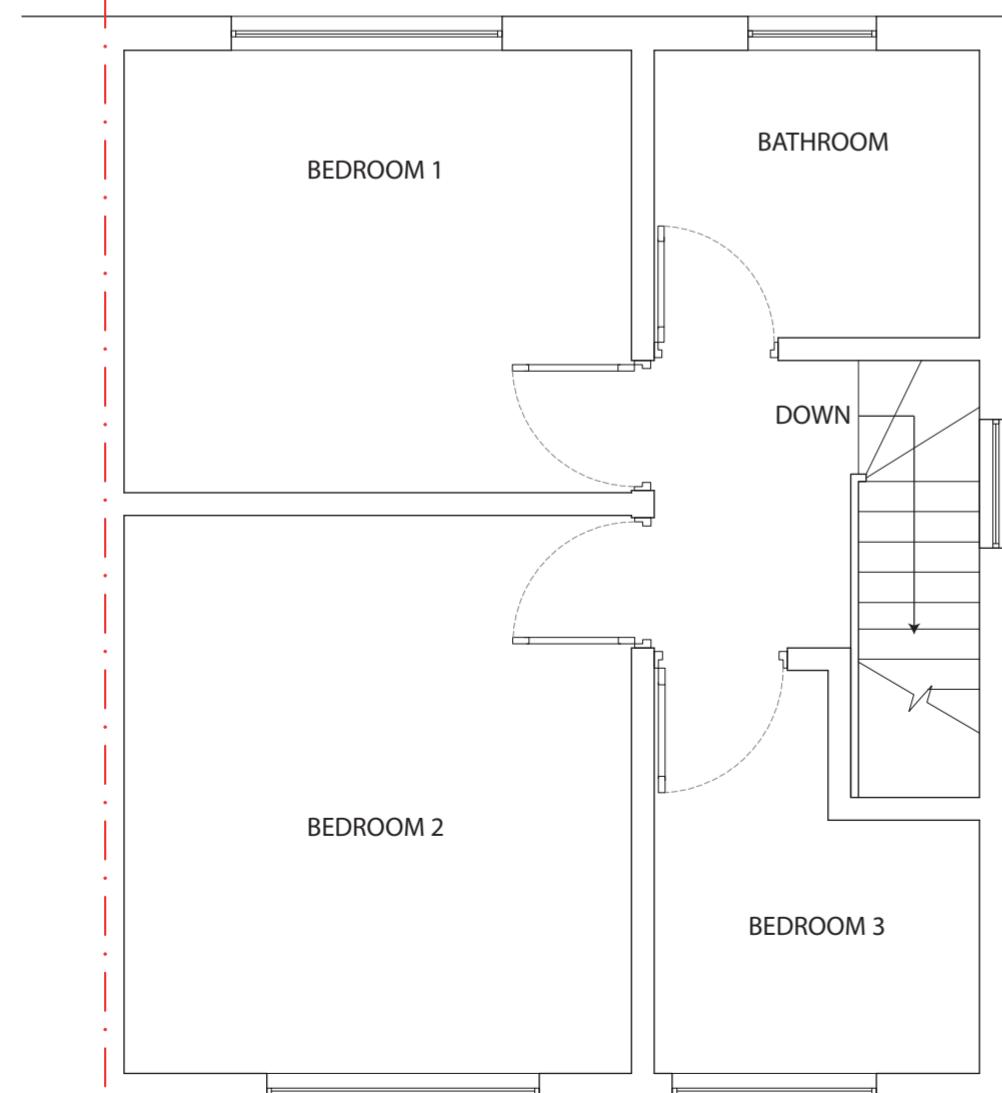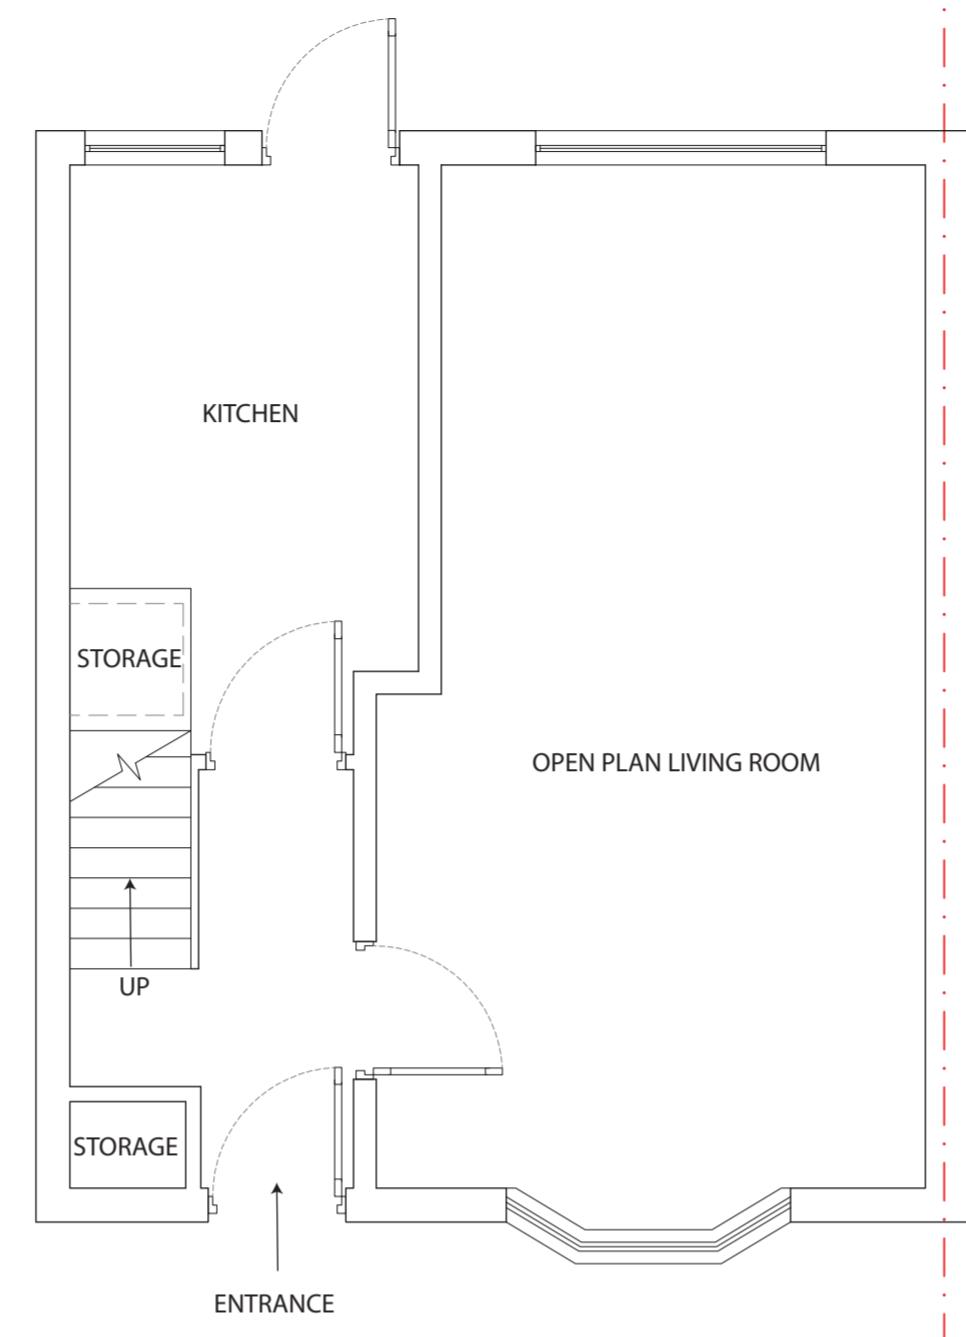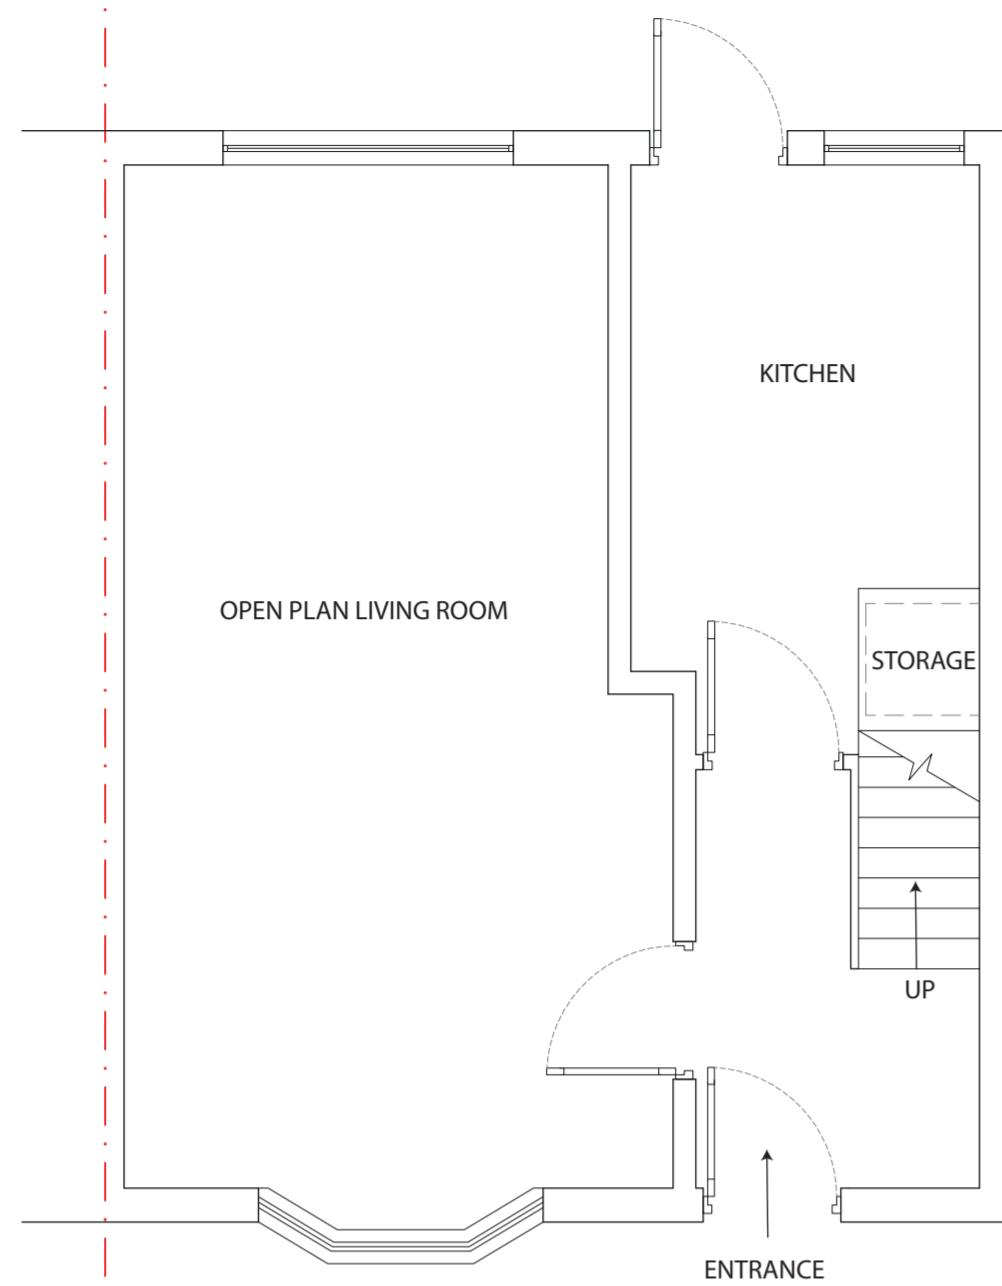

SCALE 1:50

0m 1m 2m 3m 4m 5m



Notes:	
The drawings show design intent only, all dimensions to be checked on site prior to construction or production. Construction details to be confirmed by contractor/ manufacturer by submitting fabrication drawings for Designer's approval	
Design/ drawings is not to be scaled for production and construction purpose.	
All discrepancies and omission on site must be reported to Designer for comment and/or approval prior to commencement of works.	
The designs are subject to approval by Statutory Authorities and any necessary alteration should be made of required to comply with statutory requirements and communicated to the Designer.	
All design concepts and drawings are the property of Viraj Patel; No reproductions, adaptions and/or copies may be made without written permission by Viraj Patel.	
 PROJECT: JOINT PLANNING APPLICATION FOR NO.12 & NO.14 BISHOPS ROAD - GROUND FLOOR 6 METERS REAR EXTENSION	
CLIENT: MR KARIM ABDUL & MR WILBUR PIRES NO.12 & NO.14 BISHOPS ROAD HAYES, UB3 2TA	
TITLE: EXISTING FLOOR PLANS	
 STATUS PLANNING DESIGNED BY V.P	
DATE 29/08/2023	Page size: A2
SCALE 1:50	
DRAWING NUMBER 12-14/UB32TA/004	
REVISION A	Sheet No. 4

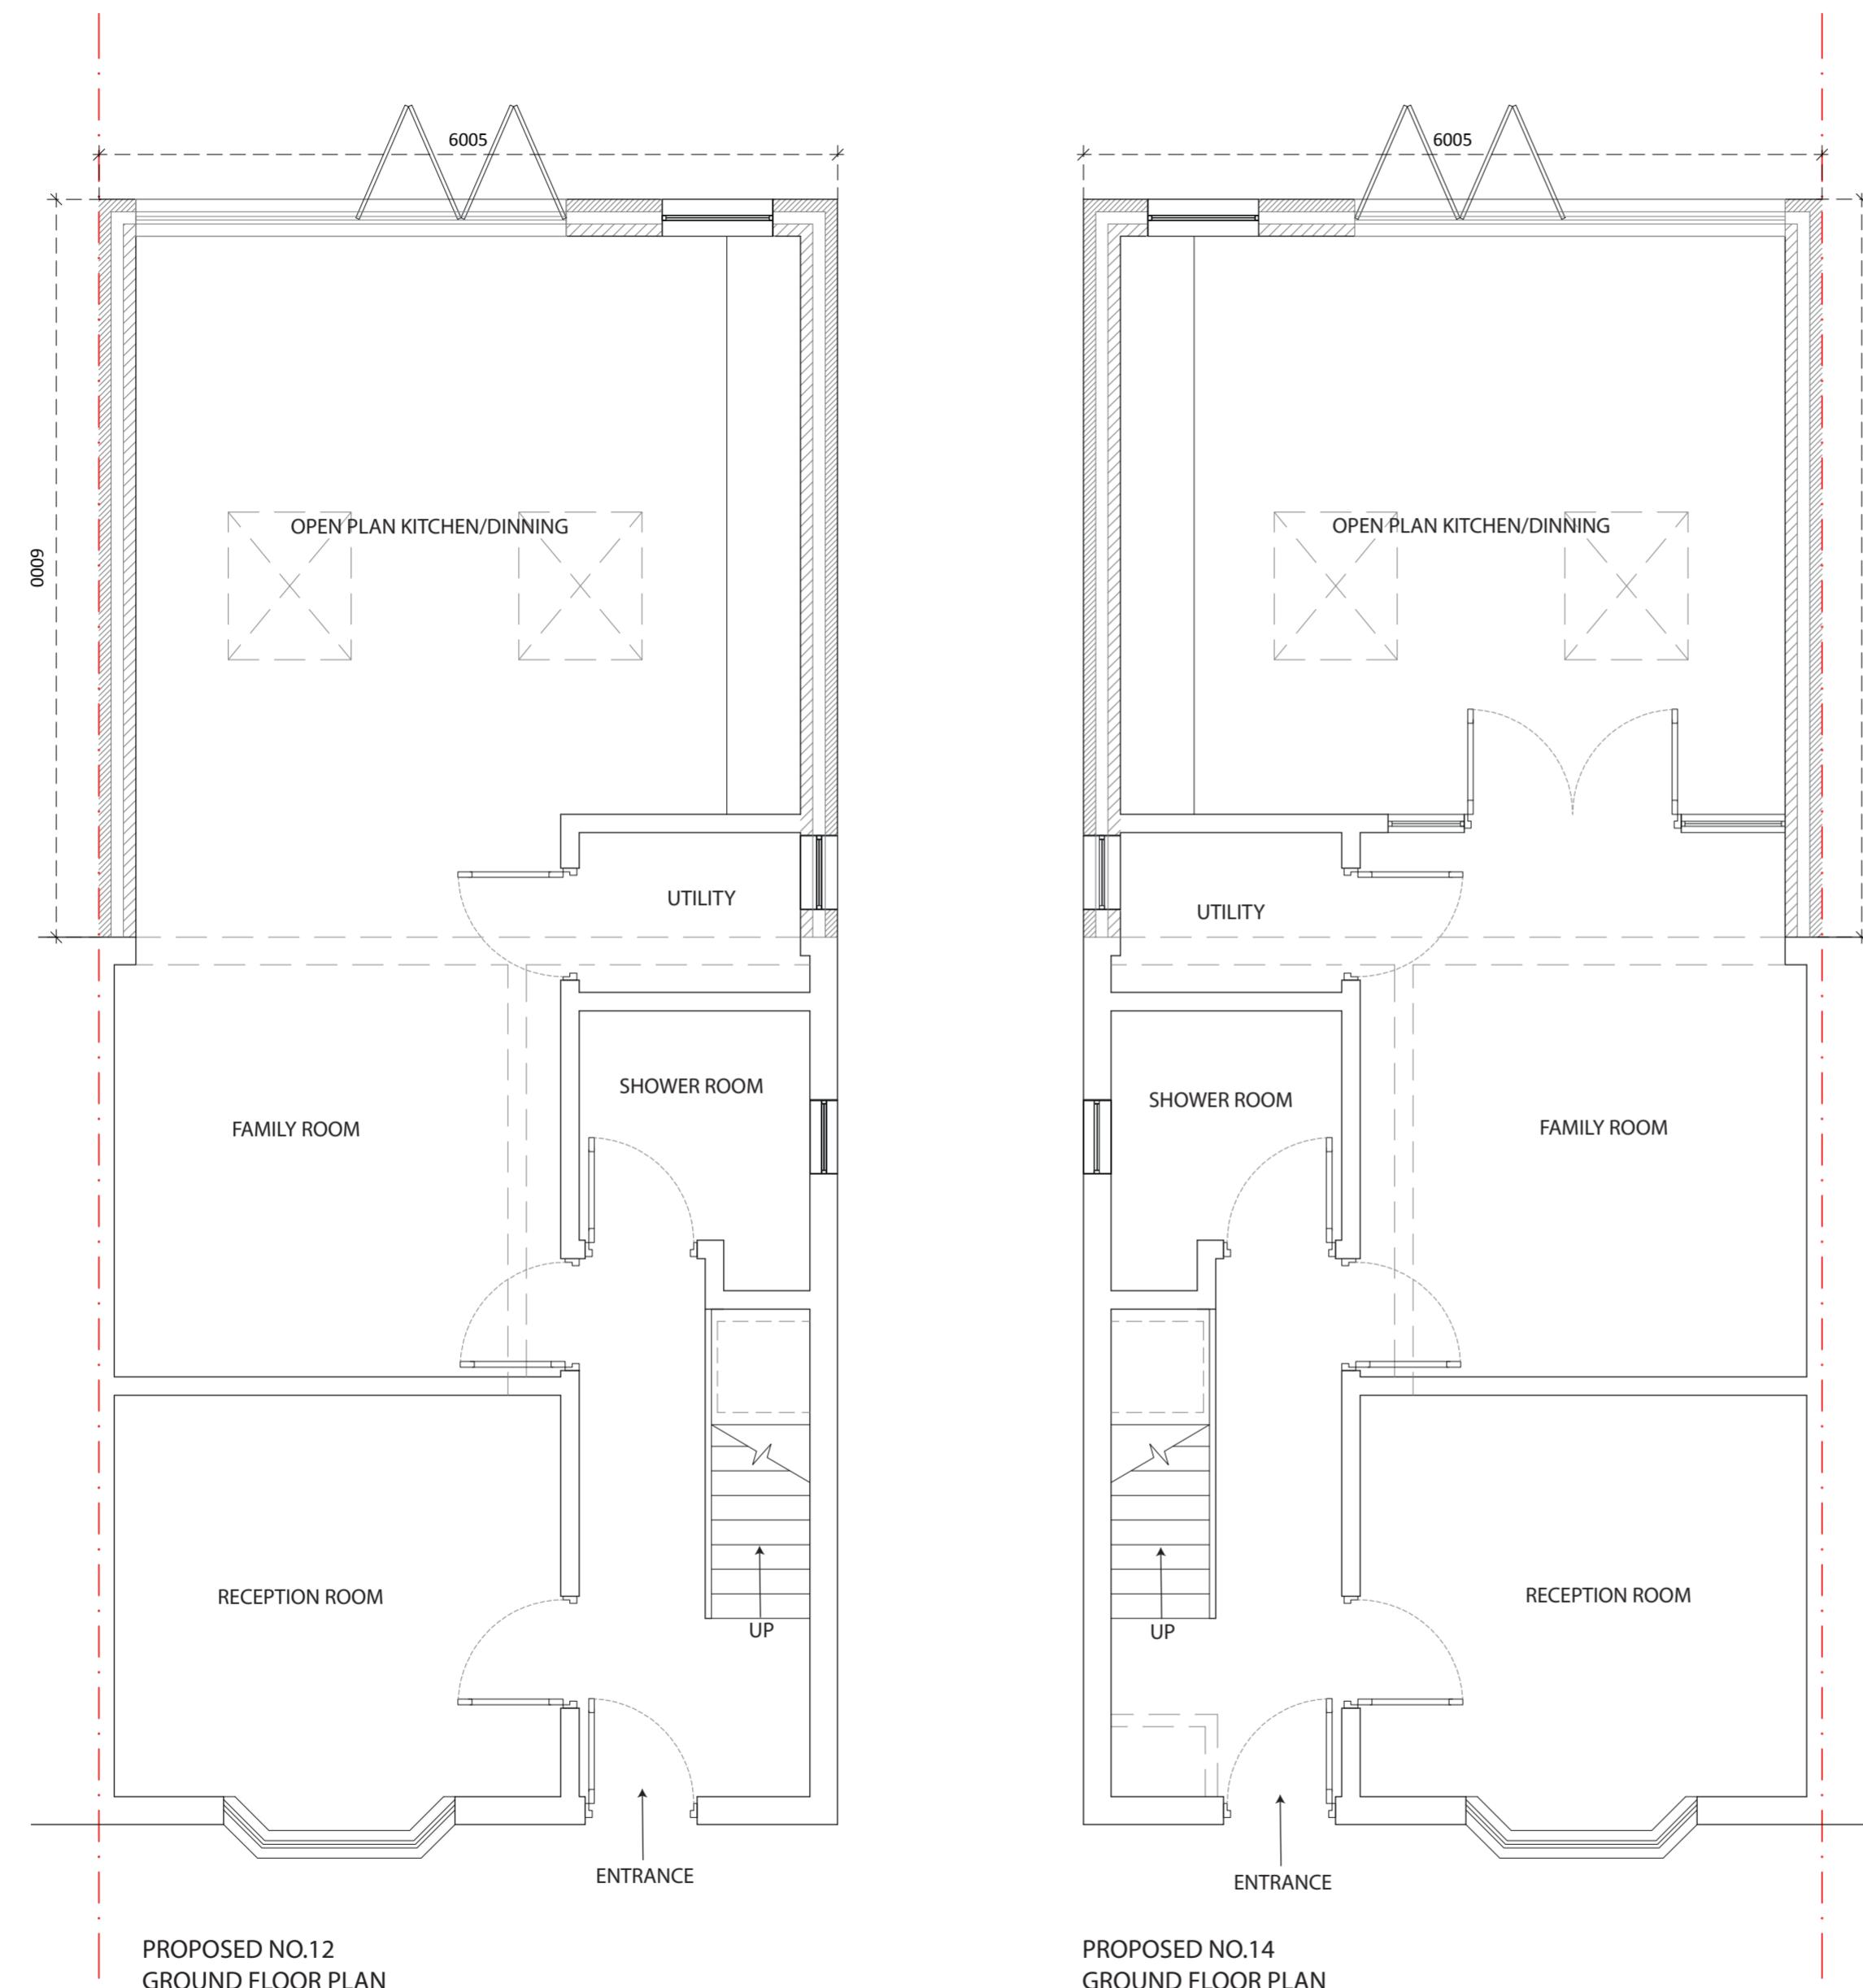

SCALE 1:50




Notes:							
The drawings show design intent only, all dimensions to be checked on site prior to construction or production. Construction details to be confirmed by contractor/ manufacturer by submitting fabrication drawings for Designer's approval							
Design/ drawings is not to be scaled for production and construction purpose.							
All discrepancies and omission on site must be reported to Designer for comment and/or approval prior to commencement of works.							
The designs are subject to approval by Statutory Authorities and any necessary alteration should be made of required to comply with statutory requirements and communicated to the Designer.							
All design concepts and drawings are the property of Viraj Patel; No reproductions, adaptions and/or copies may be made without written permission by Viraj Patel.							
<p>PROJECT: JOINT PLANNING APPLICATION FOR NO.12 & NO.14 BISHOPS ROAD - GROUND FLOOR 6 METERS REAR EXTENSION</p> <p>CLIENT: MR KARIM ABDUL & MR WILBUR PIRES NO.12 & NO.14 BISHOPS ROAD HAYES, UB3 2TA</p> <p>TITLE: PROPOSED FLOOR PLANS</p>							
<table border="1"> <tr> <td>STATUS</td> <td>PLANNING</td> <td>DESIGNED BY</td> </tr> <tr> <td></td> <td></td> <td>V.P</td> </tr> </table>		STATUS	PLANNING	DESIGNED BY			V.P
STATUS	PLANNING	DESIGNED BY					
		V.P					
DATE	29/08/2023	Page size:	A2	SCALE	1:50		
DRAWING NUMBER	12-14/UB32TA/005	REVISION	A	SHEET No.	5		

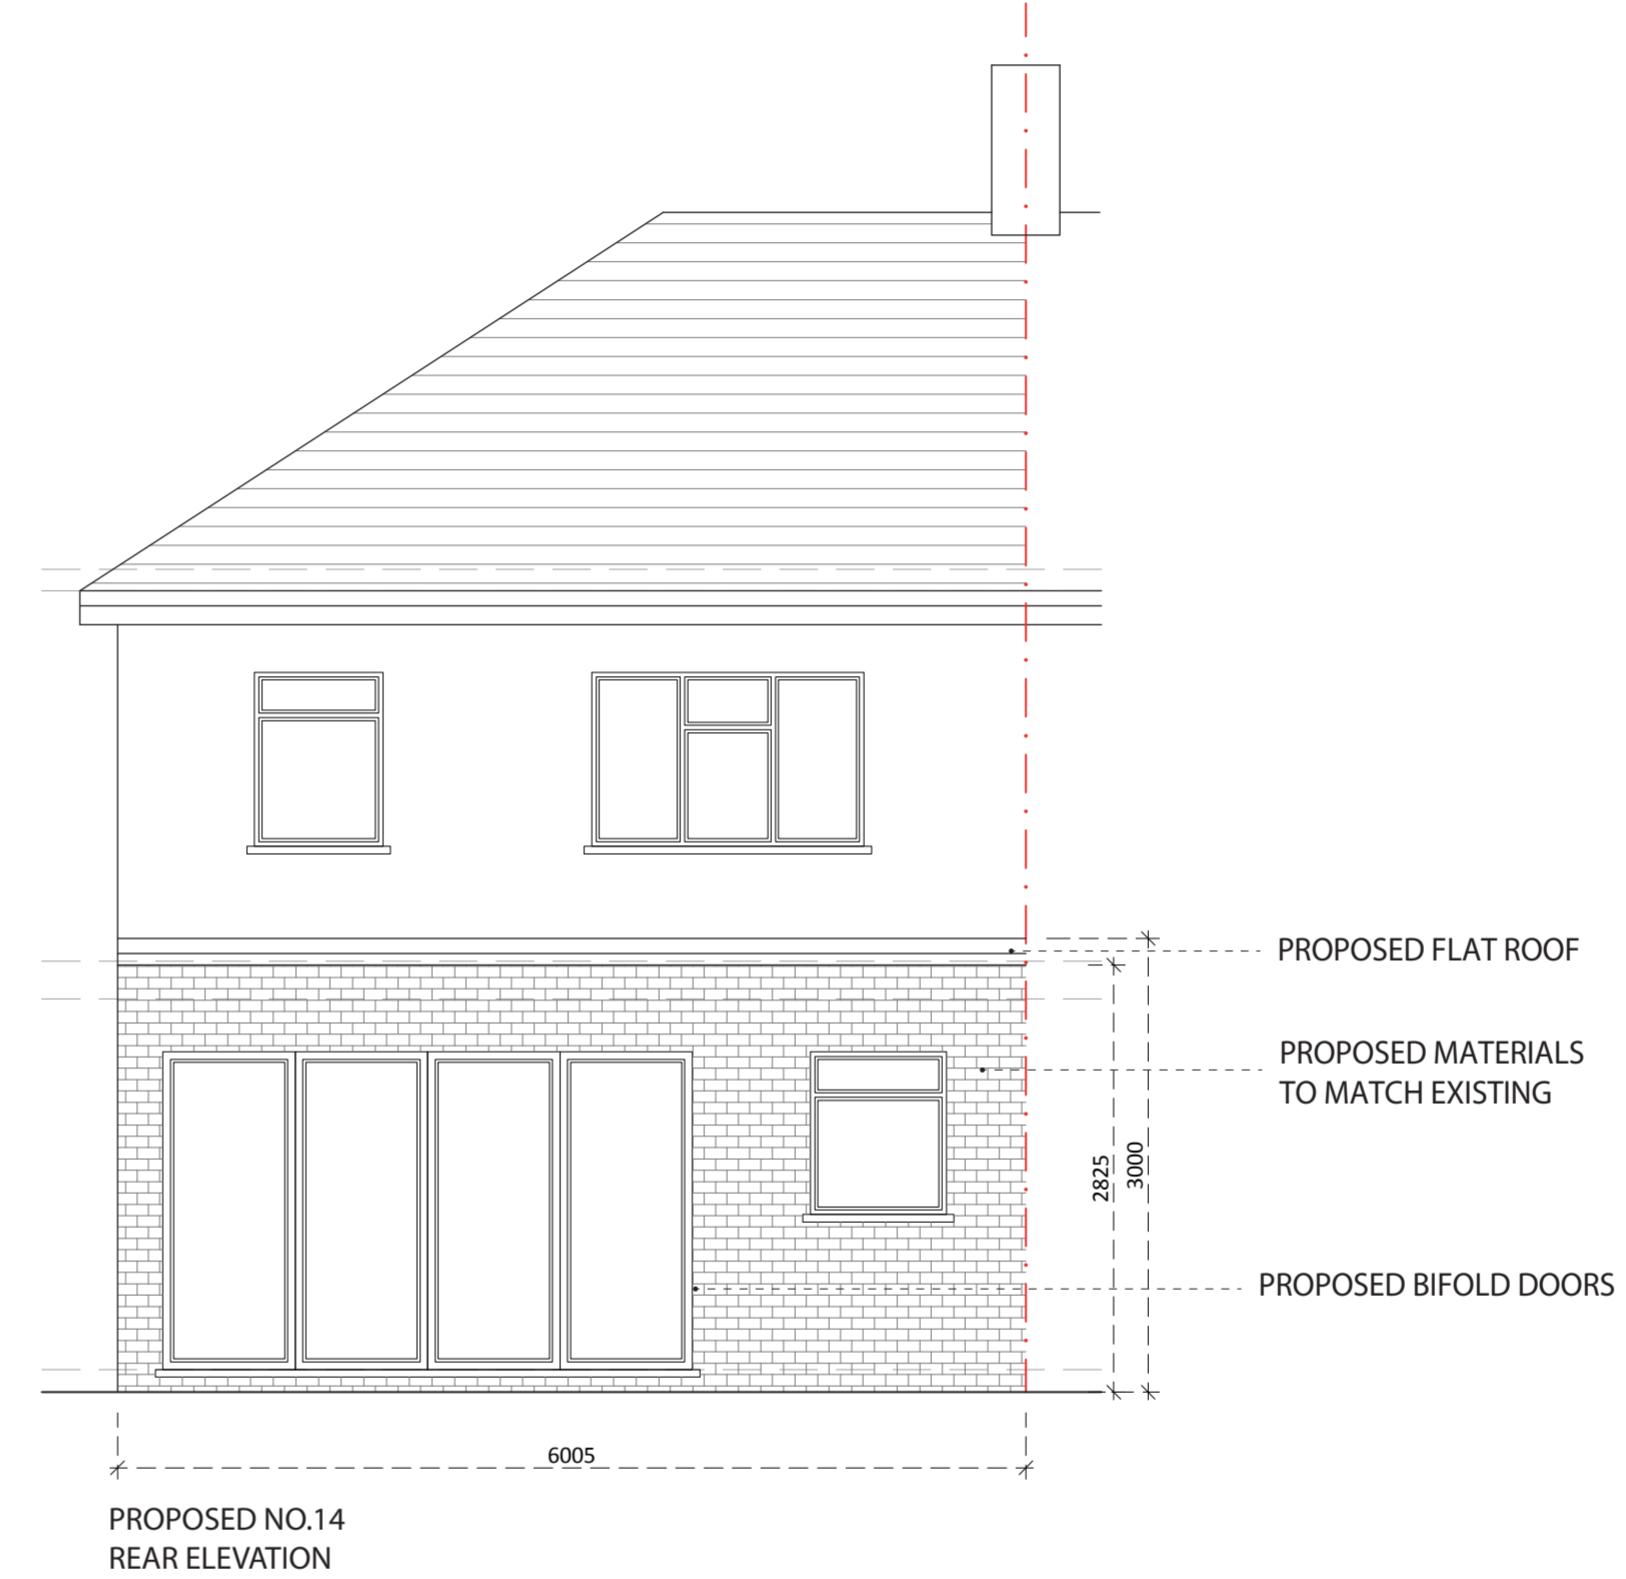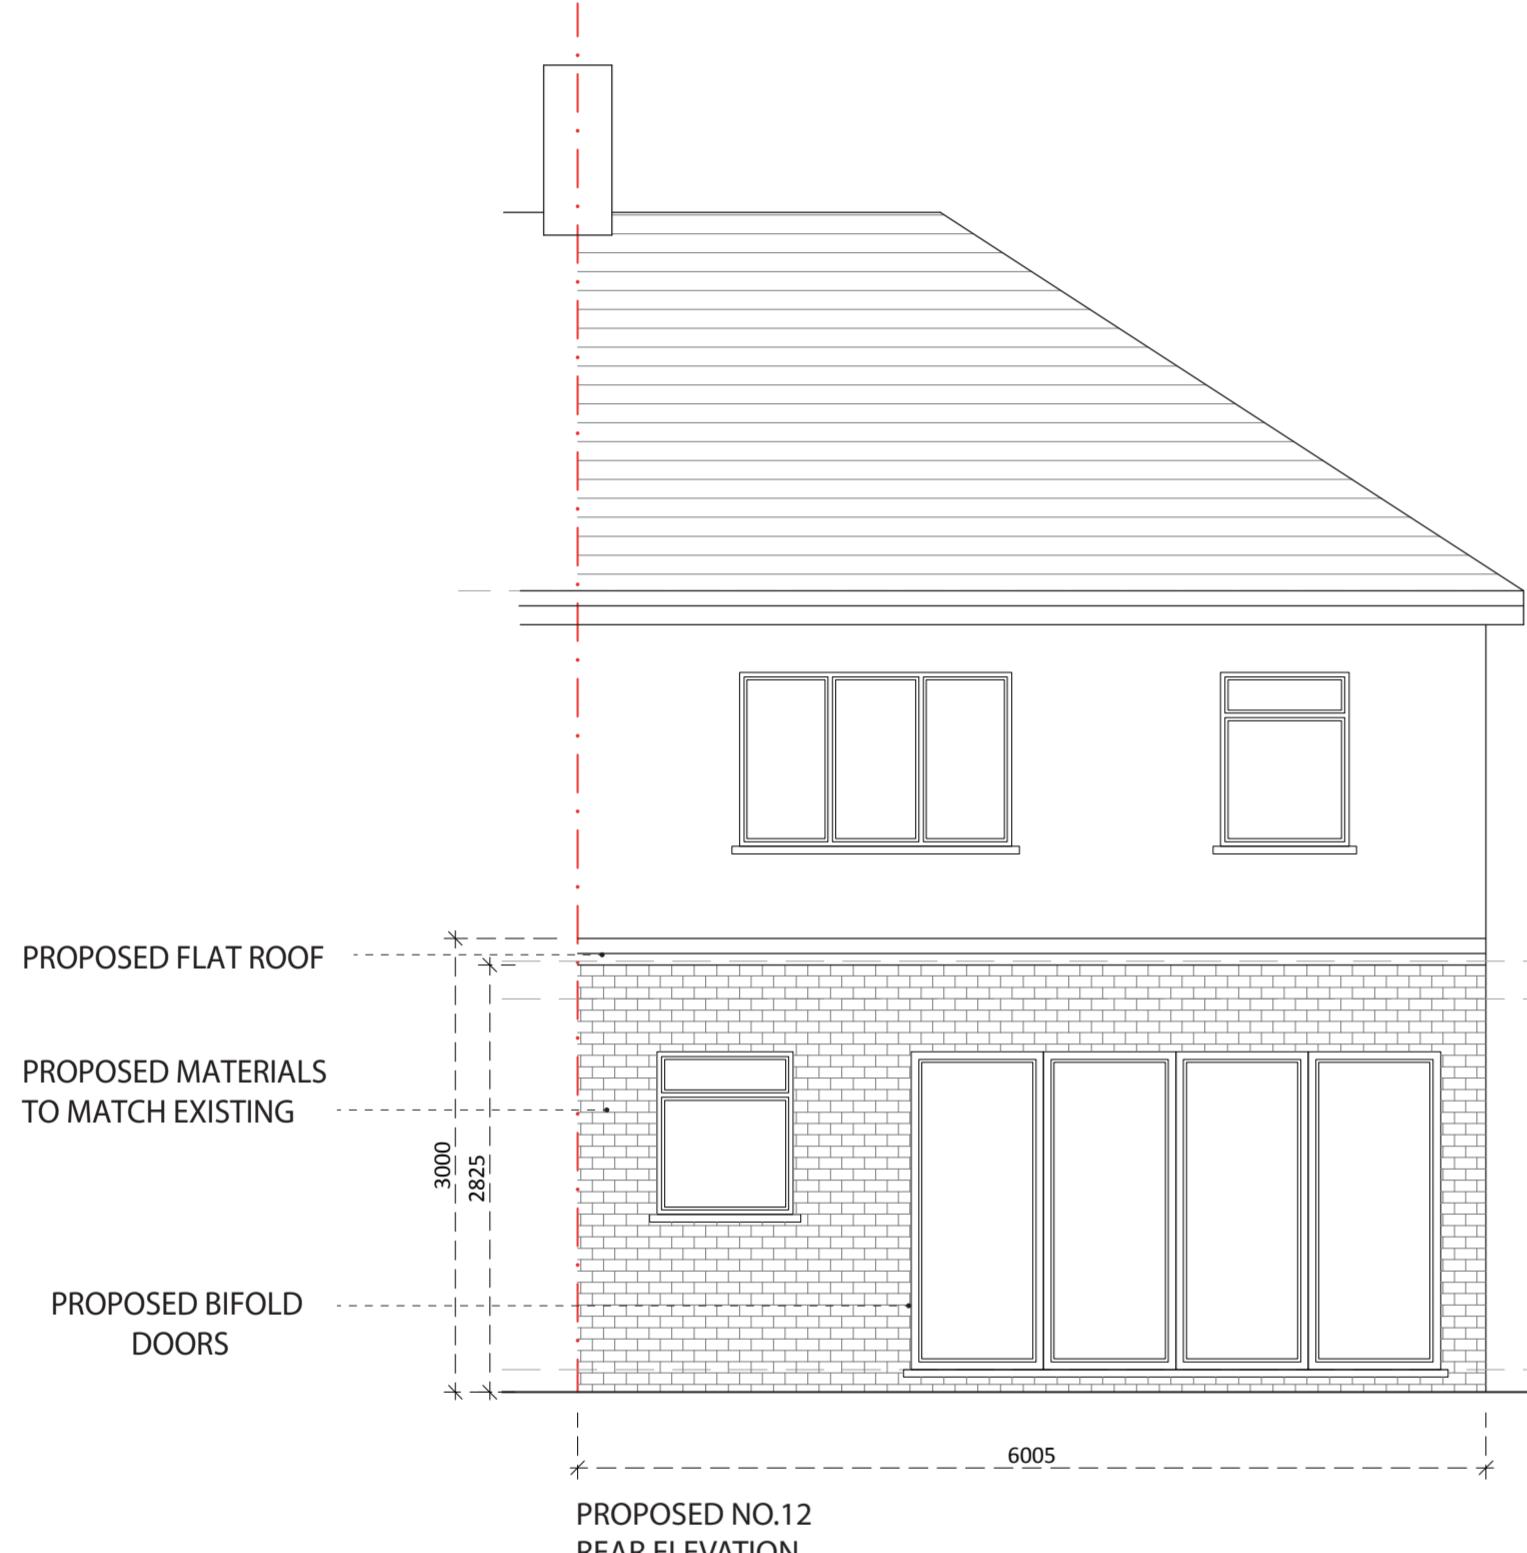

Notes:	
The drawings show design intent only, all dimensions to be checked on site prior to construction or production. Construction details to be confirmed by contractor/ manufacturer by submitting fabrication drawings for Designer's approval	
Design/ drawings is not to be scaled for production and construction purpose. All discrepancies and omission on site must be reported to Designer for comment and/or approval prior to commencement of works.	
The designs are subject to approval by Statutory Authorities and any necessary alteration should be made of required to comply with statutory requirements and communicated to the Designer.	
All design concepts and drawings are the property of Viraj Patel; No reproductions, adaptions and/or copies may be made without written permission by Viraj Patel.	
PROJECT: JOINT PLANNING APPLICATION FOR NO.12 & NO.14 BISHOPS ROAD - GROUND FLOOR 6 METERS REAR EXTENSION	
CLIENT: MR KARIM ABDUL & MR WILBUR PIRES NO.12 & NO.14 BISHOPS ROAD HAYES, UB3 2TA	
TITLE: PROPOSED REAR ELEVATIONS	
STATUS PLANNING DESIGNED BY V.P	
DATE 29/08/2023 Page size: A2 SCALE 1:50	
DRAWING NUMBER 12-14-UB32TA/006 REVISION A HEET No. 6	

SCALE 1:50

0m 1m 2m 3m 4m 5m

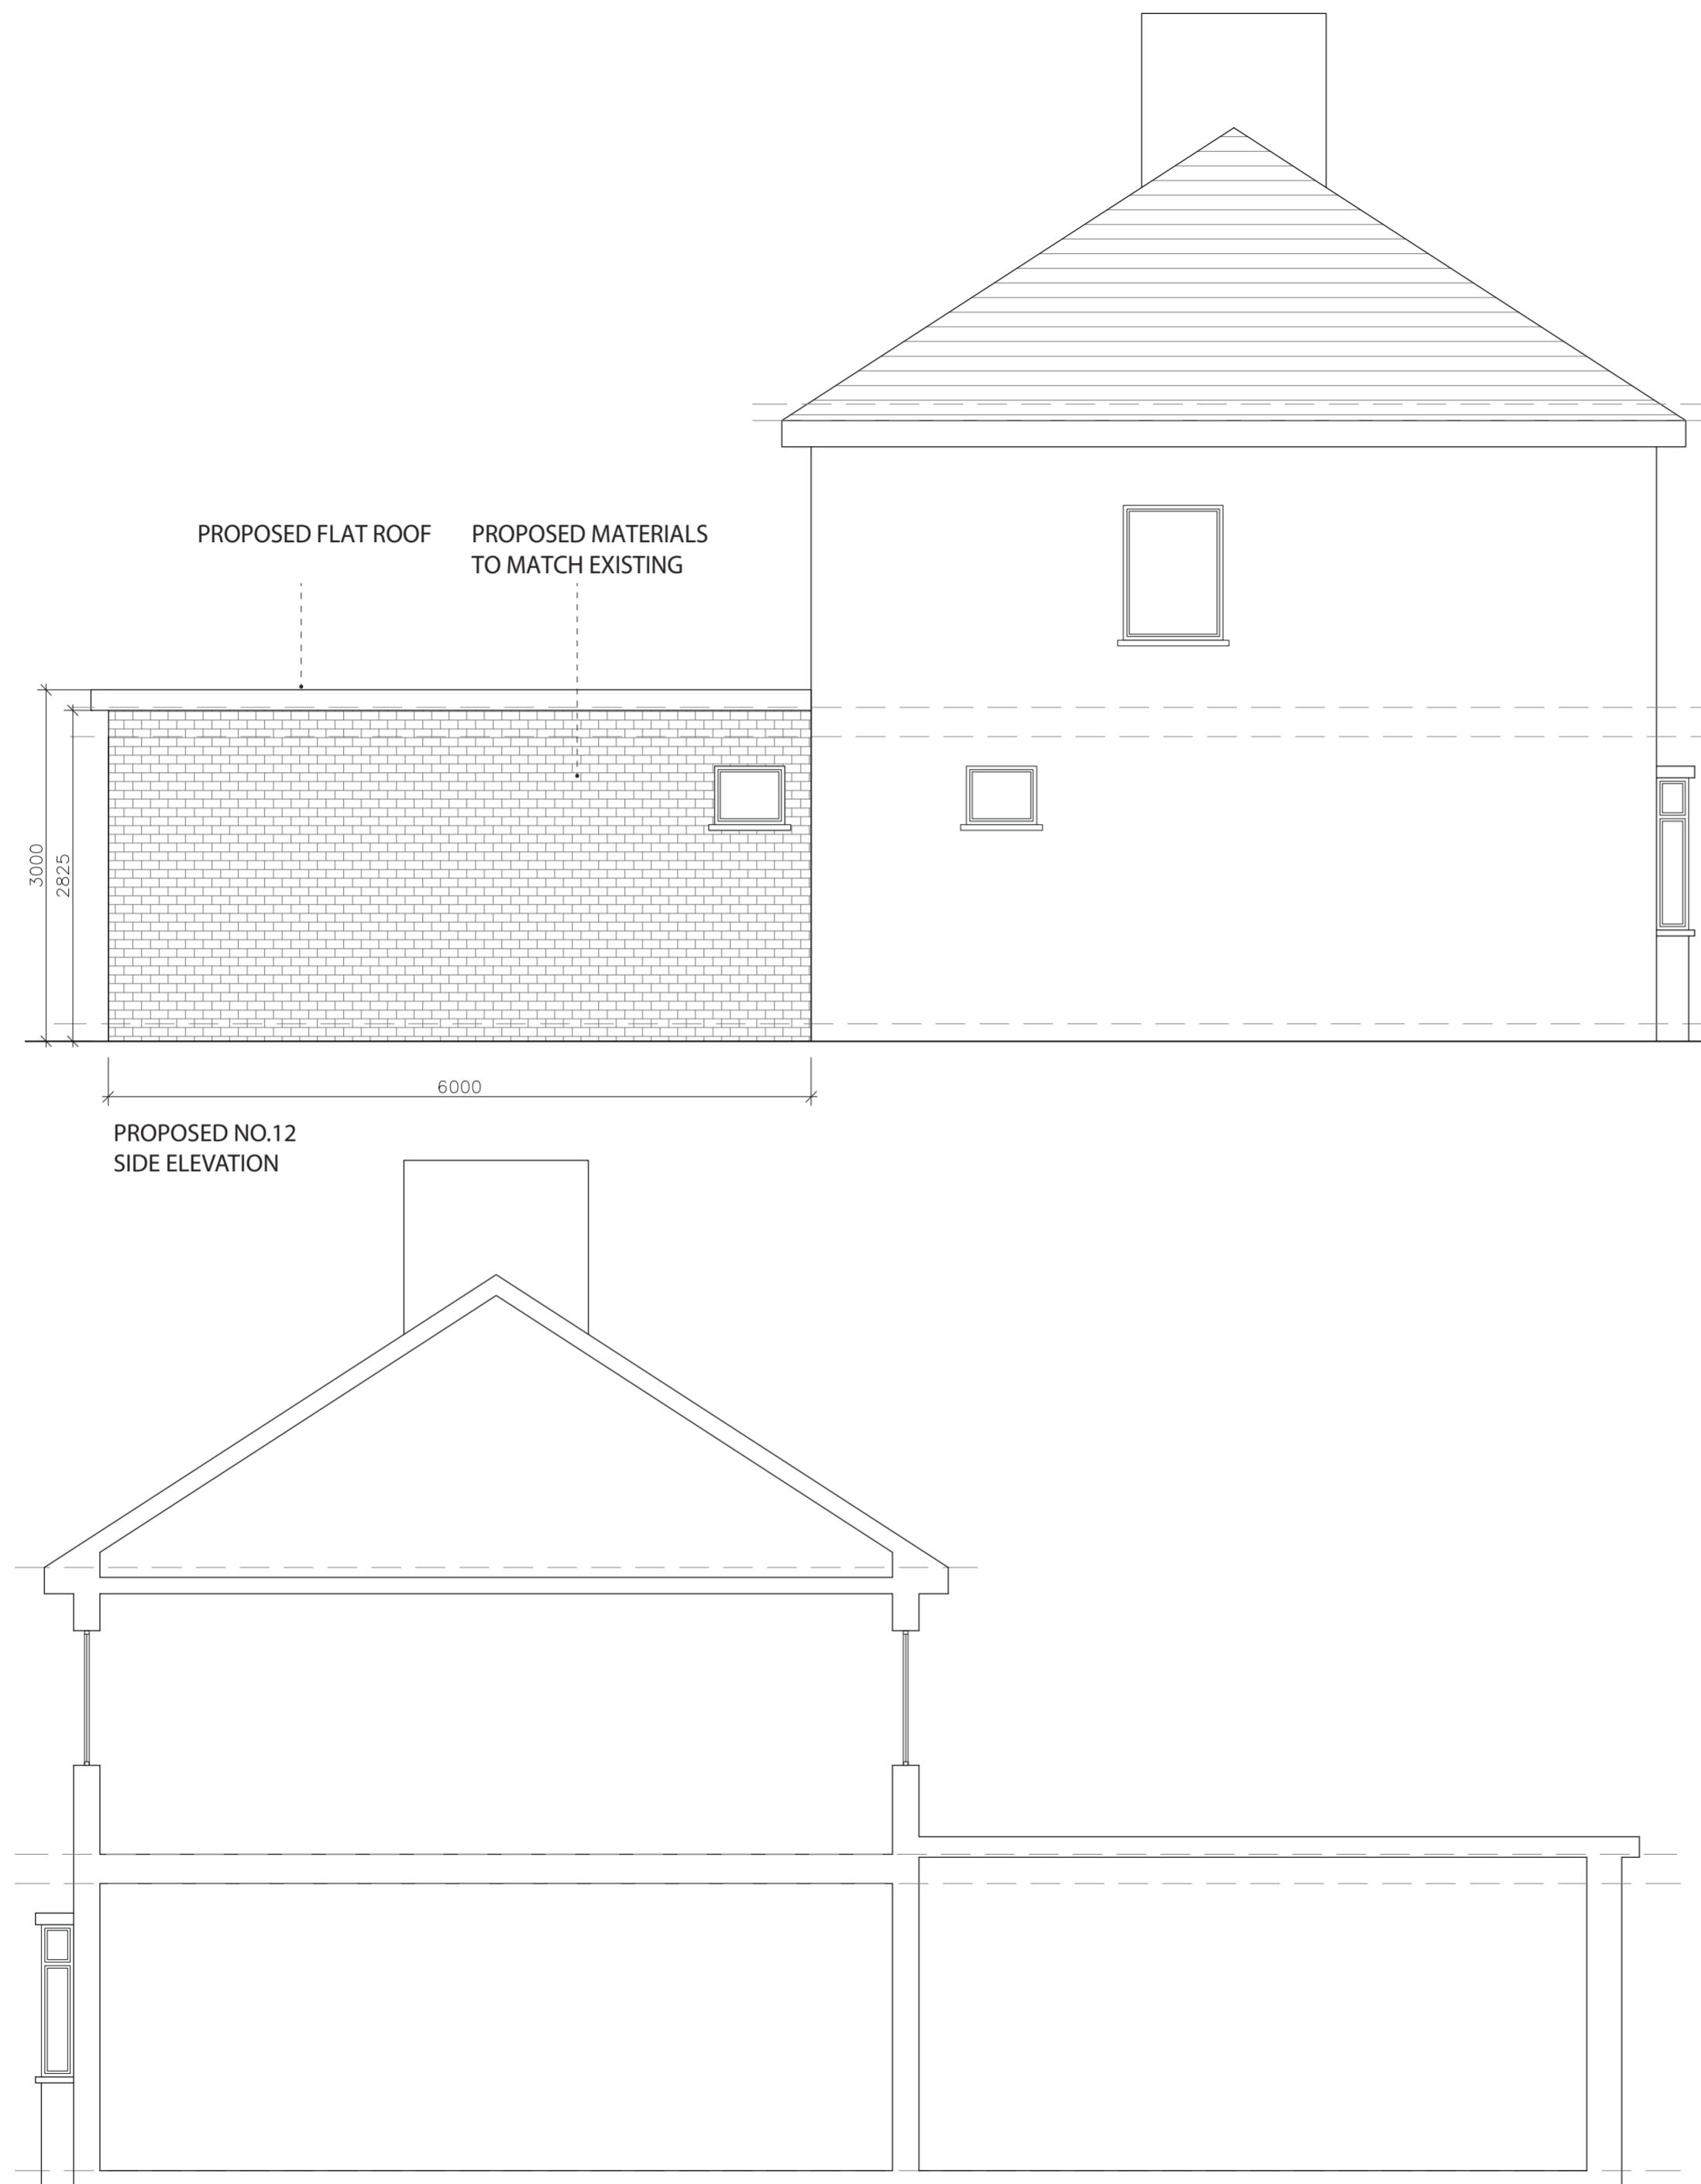

SCALE 1:50

0m 1m 2m 3m 4m 5m

PROJECT: JOINT PLANNING APPLICATION
FOR NO.12 & NO.14 BISHOPS ROAD - GROUND
FLOOR 6 METERS REAR EXTENSION

CLIENT: MR KARIM ABDUL & MR WILBUR PIRES
NO.12 & NO.14 BISHOPS ROAD
HAYES, UB3 2TA

TITLE:
PROPOSED SIDE ELEVATIONS

STATUS PLANNING DESIGNED BY V.P

DATE 29/08/2023 Page size: A2 SCALE 1:50

DRAWING NUMBER 12-14/UB32TA/007 REVISION A SHEET No. 7



Notes:

The drawings show design intent only, all dimensions to be checked on site prior to construction or production. Construction details to be confirmed by contractor/ manufacturer by submitting fabrication drawings for Designer's approval

Design/ drawings is not to be scaled for production and construction purpose. All discrepancies and omission on site must be reported to Designer for comment and/or approval prior to commencement of works.

The designs are subject to approval by Statutory Authorities and any necessary alteration should be made of required to comply with statutory requirements and communicated to the Designer.

All design concepts and drawings are the property of Viraj Patel; No reproductions, adaptions and/or copies may be made without written permission by Viraj Patel.

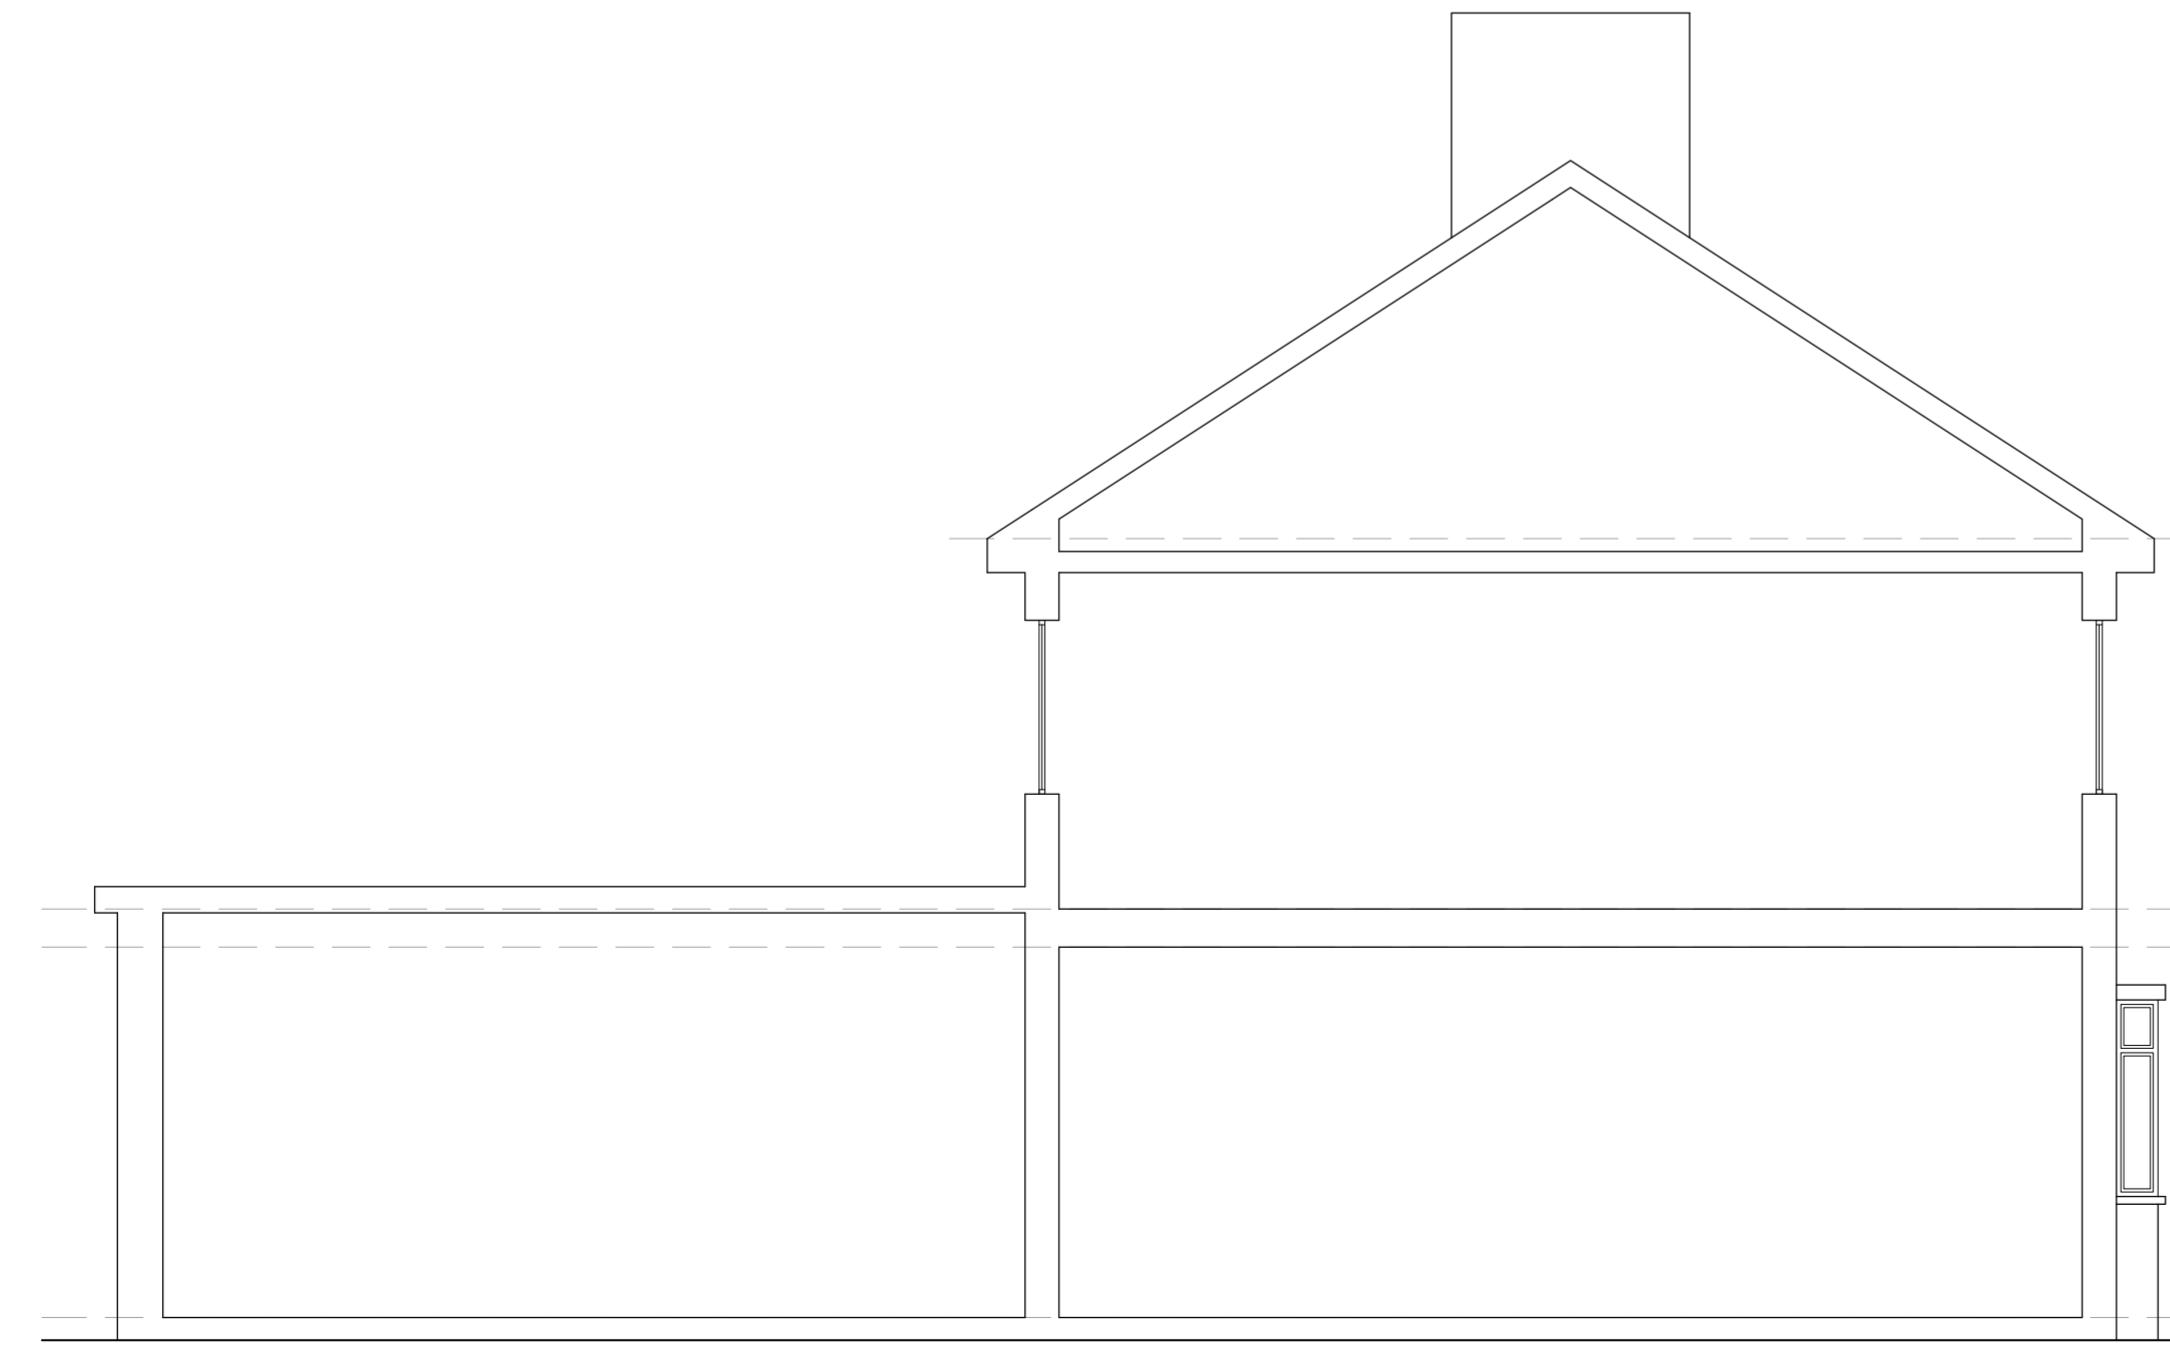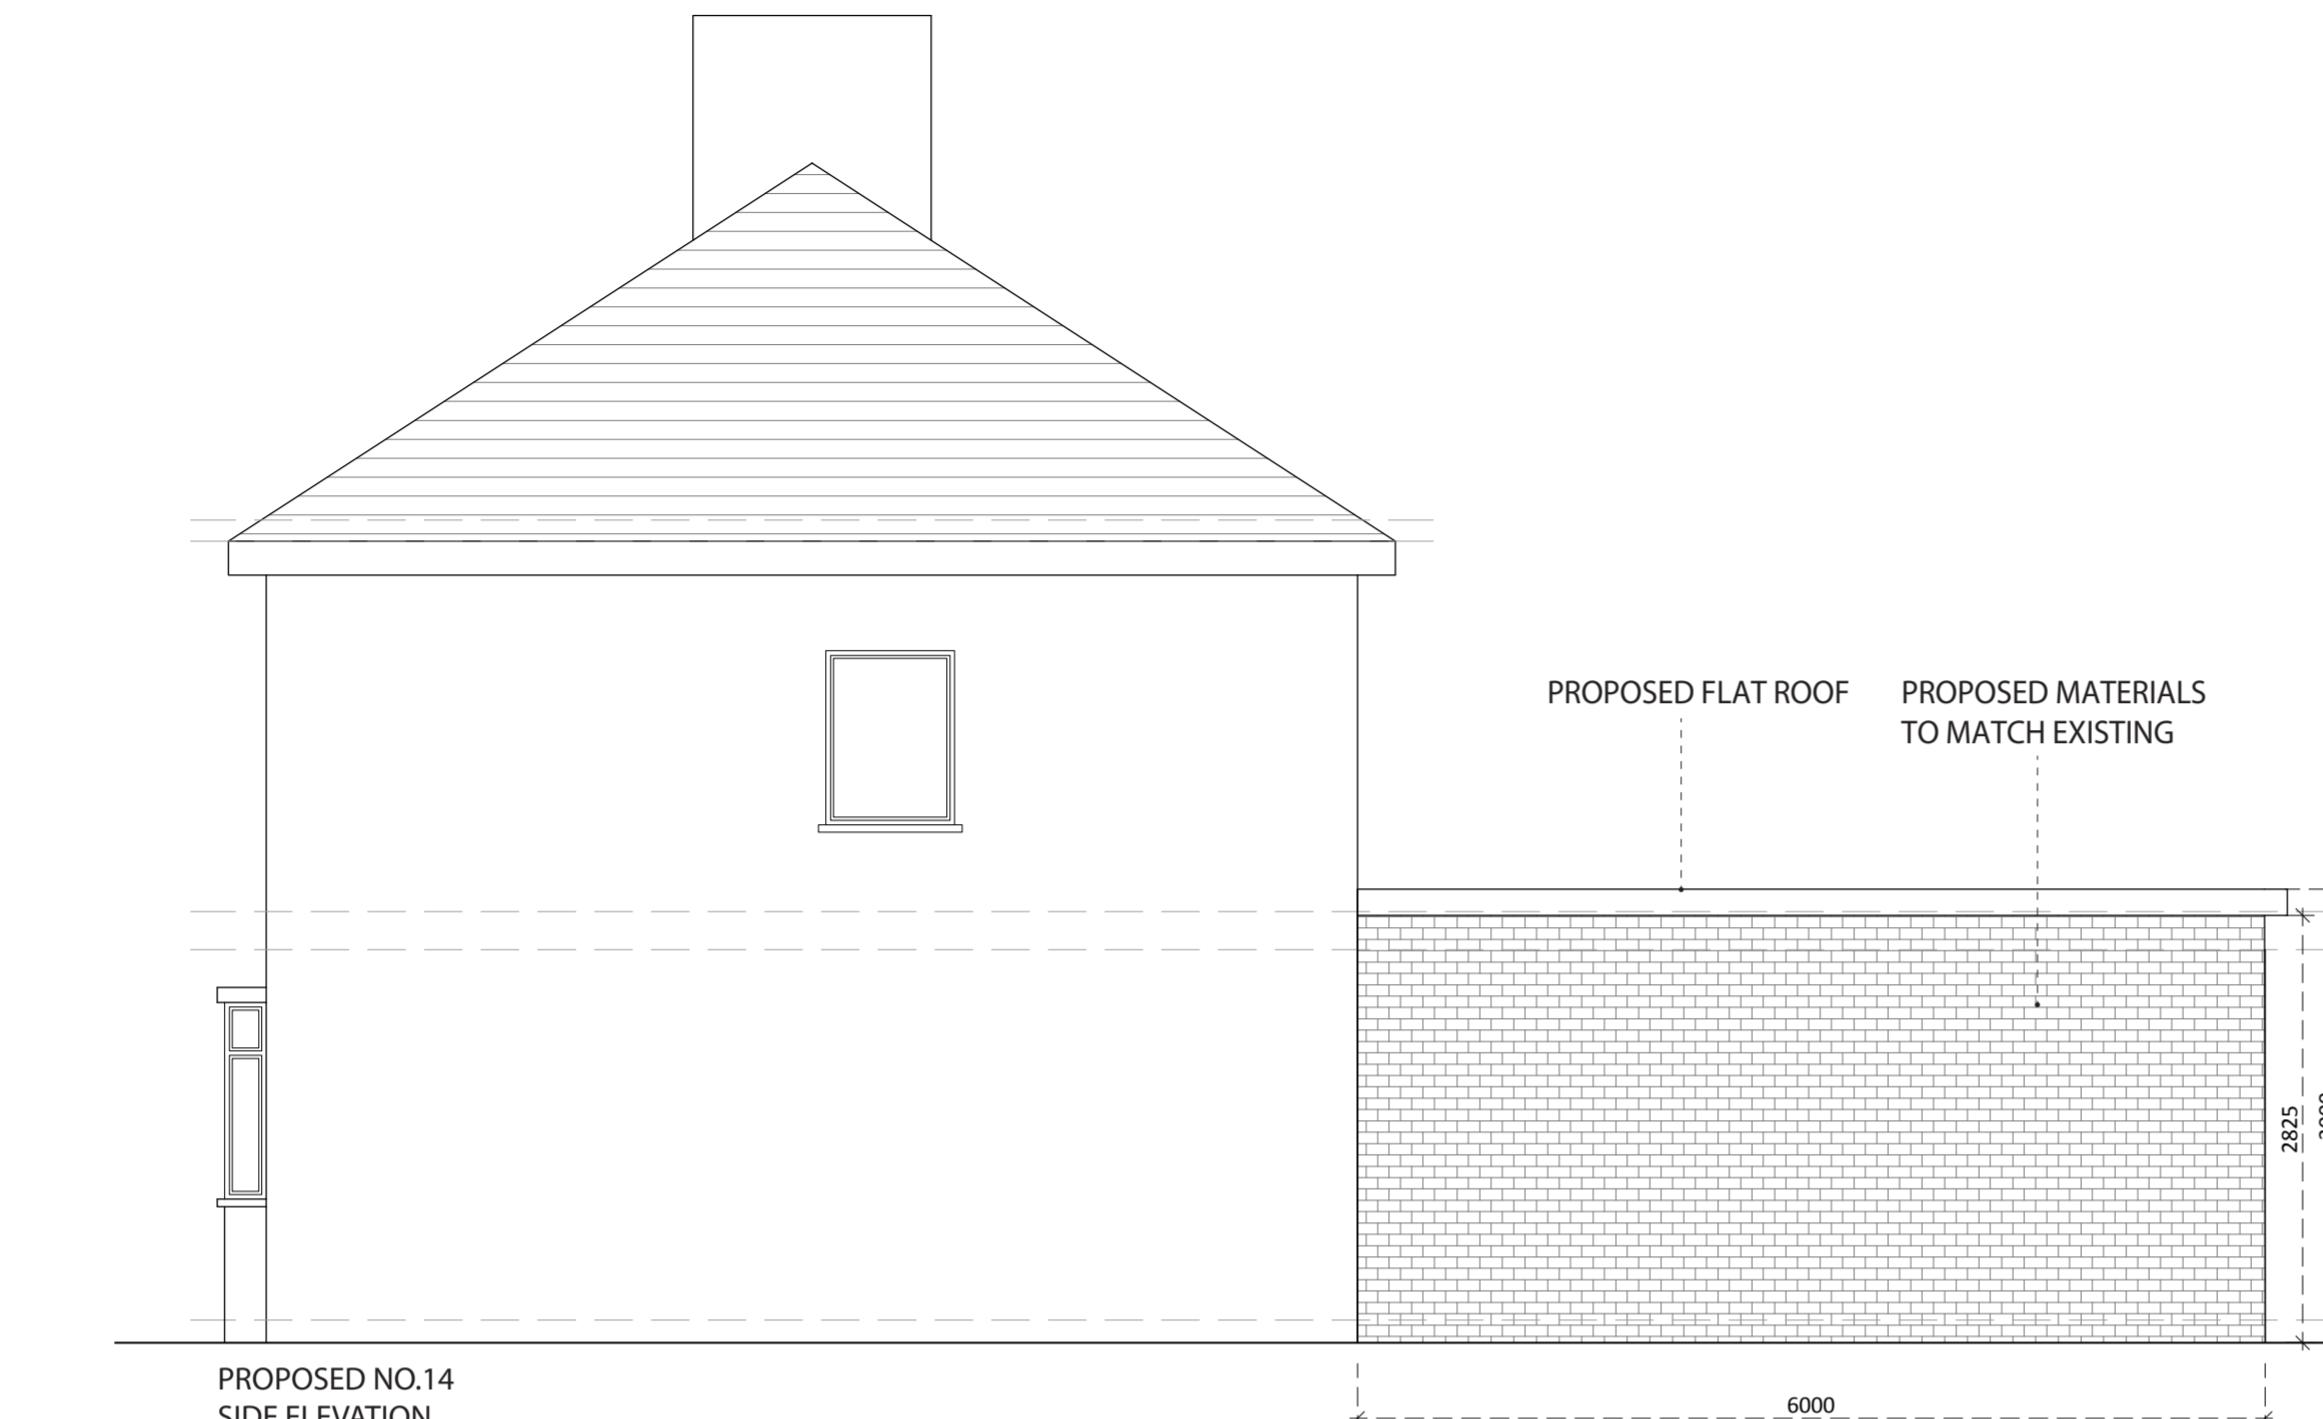

SCALE 1:50

0m 1m 2m 3m 4m 5m

PROJECT: JOINT PLANNING APPLICATION
FOR NO.12 & NO.14 BISHOPS ROAD - GROUND
FLOOR 6 METERS REAR EXTENSION

CLIENT: MR KARIM ABDUL & MR WILBUR PIRES
NO.12 & NO.14 BISHOPS ROAD
HAYES, UB3 2TA

TITLE:
PROPOSED SIDE ELEVATIONS

STATUS PLANNING
DESIGNED BY
V.P

DATE 29/08/2023
Page size: A2
SCALE 1:50

DRAWING NUMBER
12-14/UB32TA/008
REVISION
A
SHEET No.
8

Notes:

The drawings show design intent only, all dimensions to be checked on site prior to construction or production. Construction details to be confirmed by contractor/ manufacturer by submitting fabrication drawings for Designer's approval

Design/ drawings is not to be scaled for production and construction purpose.

All discrepancies and omission on site must be reported to Designer for comment and/or approval prior to commencement of works.

The designs are subject to approval by Statutory Authorities and any necessary alteration should be made of required to comply with statutory requirements and communicated to the Designer.

All design concepts and drawings are the property of Viraj Patel; No reproductions, adaptions and/or copies may be made without written permission by Viraj Patel.