



PROPOSED G-FLOOR PLAN  
SCALE 1:100

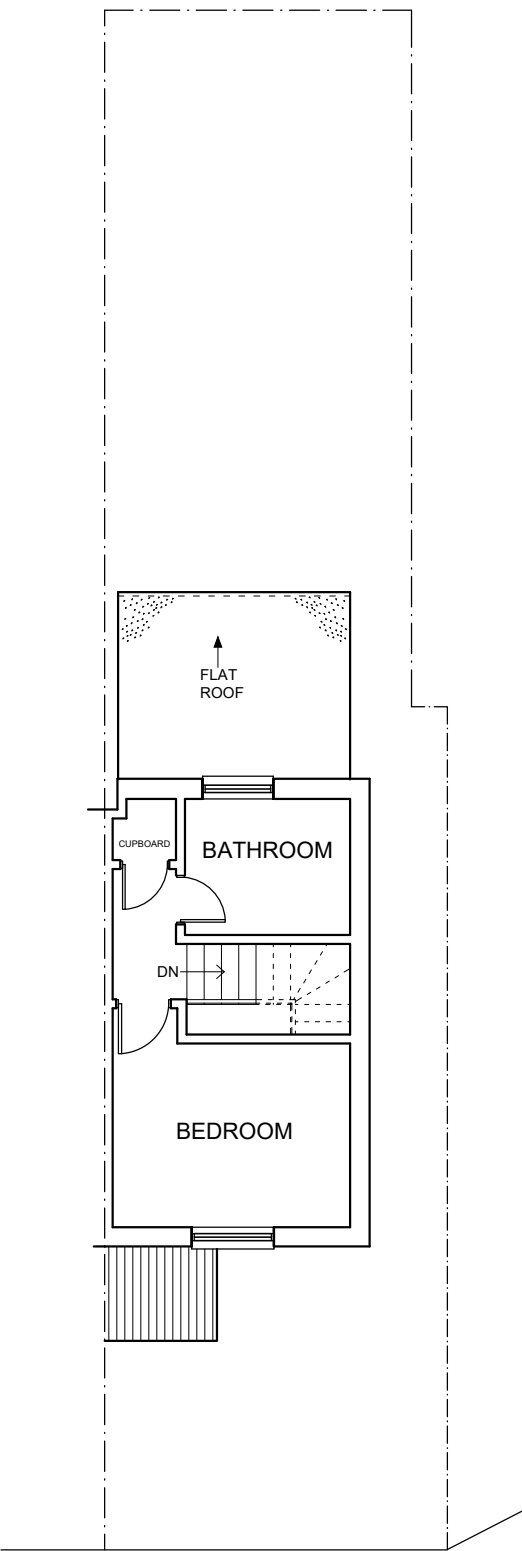

PROPOSED F-FLOOR PLAN  
SCALE 1:100

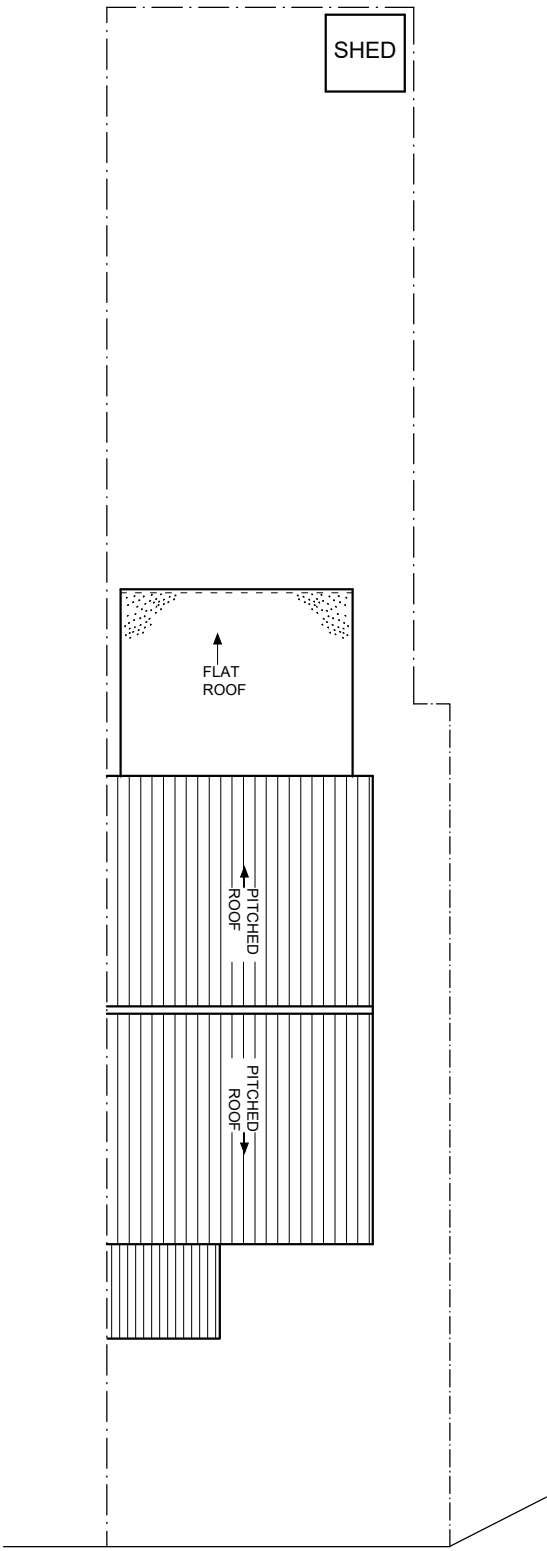

PROPOSED ROOF PLAN  
SCALE 1:100



A	2-12-22	Incorporate former policy	
REV	DATE	DESCRIPTION REVISION	
<div>M E R C O</div> <div>ARCHITECTURE   PLANNING   INTERIORS</div> <div><div>First floor 7A Castle street High wycombe HP13 6RZ</div><div>890 Uxbridge road, London, UB4 0RR.</div></div> <div><div>Phone: 0330 1334 230 Mobile: 07308 676 525</div><div>Email: info@merco.co www.merco.co</div></div>			
REVISIONS:			
CLIENT:  36 Jolly's Lane Hayes UB4 9NS			
PROJECT TITLE:  PROPOSED PORCH			
STATUS:  PLANNING			
DRAWING TITLE  PROPOSED PLANS			
DRAWN AR		SCALE 1/100 @ A3	DRAWING NO.
CHECKED NASAR		DATE 03-05-2023	
CERTIFIED	APPROVED		REF.NO.
			REV: A