



PROPOSED G-FLOOR PLAN
SCALE 1:100

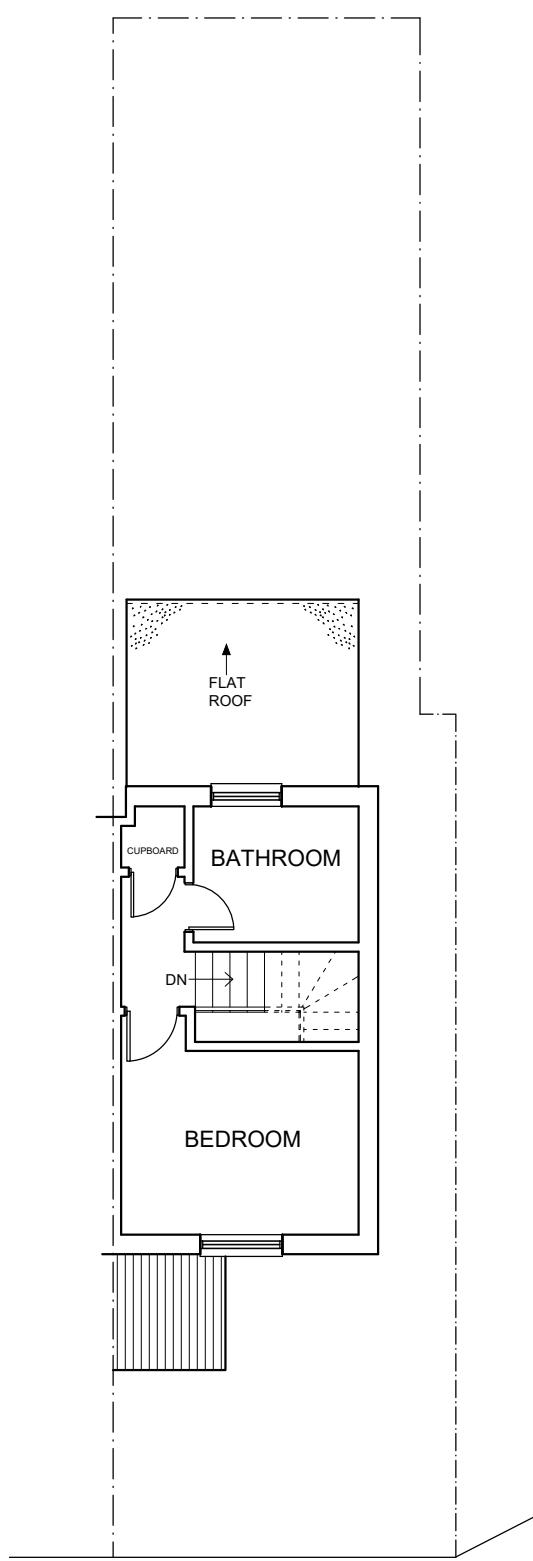

PROPOSED F-FLOOR PLAN
SCALE 1:100

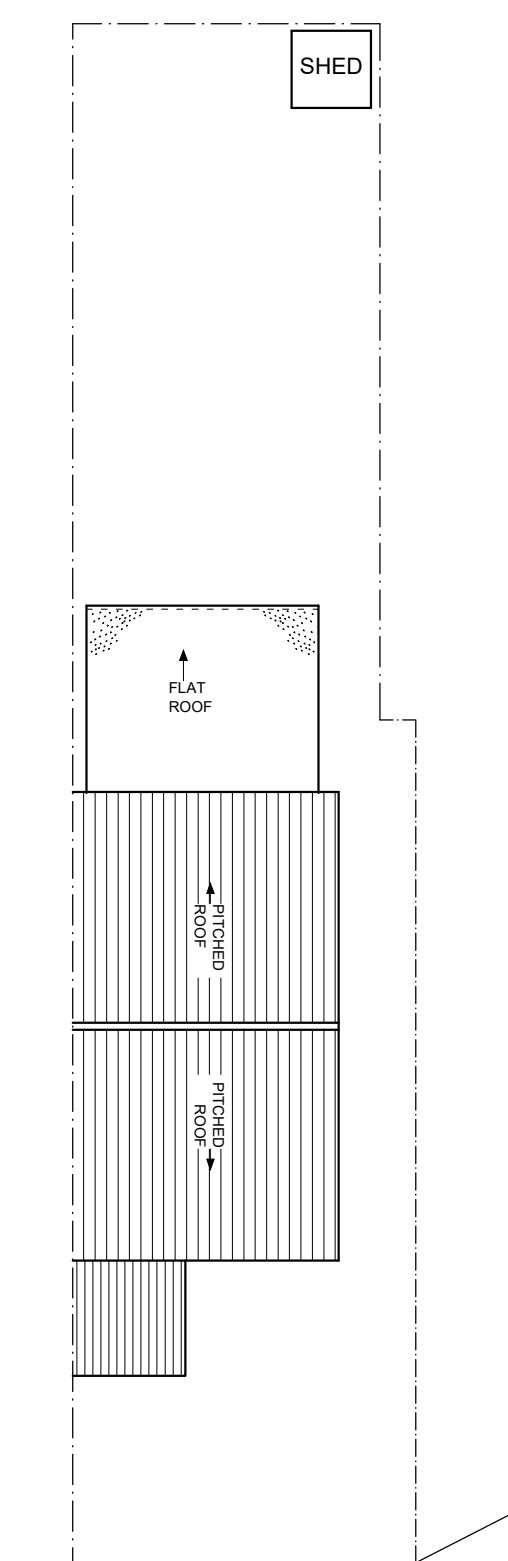

PROPOSED ROOF PLAN
SCALE 1:100

1:100 SCALE BAR 0 1 2 3 4 5m

A	2-12-22	Incorporate dormer policy
REV	DATE	DESCRIPTION REVISION
M E R C O		
ARCHITECTURE PLANNING INTERIORS		
First floor 7A Castle street High Wycombe HP13 6RZ		890 Uxbridge road, London, UB4 0RR.
Phone: 0330 1334 230 Mobile: 07308 676 525		Email: info@merco.co www.merco.co
REVISIONS:		
CLIENT: 36 Jolly's Lane Hayes UB4 9NS		
PROJECT TITLE: PROPOSED PORCH		
STATUS: PLANNING		
DRAWING TITLE PROPOSED PLANS		
DRAWN AR	SCALE 1:100@A3	DRAWING NO.
CHECKED NASAR	DATE 03-05-2023	
CERTIFIED	APPROVED	REF.NO.
		REV: A