


6, Stedman Close
Ickenham. UB10 8DY

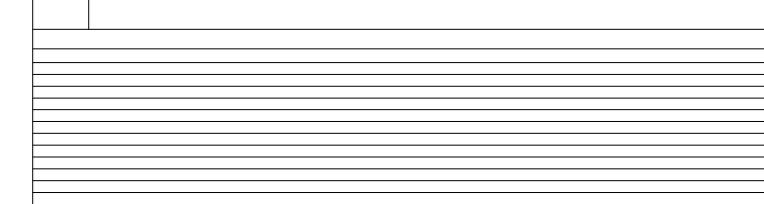

SCALE 1:50
0 1m 2m 3m 4m 5m

PLAN	Existing Ground Floor Plan
PROJECT	SINGLE STOREY REAR EXTENSION
	General Notes: 1. All dimensions to be checked on site prior to construction any discrepancies should be reported to the highford design 2. All drawings are indicative of actual visual requirements only and show design intent only 3. All dimensions are in metres Copyright - Highford Design 2022 These drawings are not to be used to calculate areas for the purpose of valuations. All dimensions to be checked on site by contractor and such dimensions to be their responsibility

DWG No
01
Rev: -
Date: April 2023
Project: 6 Stedman Close, Ickenham
Scale 1:50 @ A2
Checked: AW
Drawing Title: Existing GF Plan
Status: Planning
Job No: 401

Highford
Design and Build Limited
27 Bellamy Close, Ickenham, Middlesex, UB10 8SJ
email: info@highforddesign.co.uk | web: www.highforddesign.co.uk
mobile: 07551 320225