


6, Stedman Close  
Ickenham. UB10 8DY

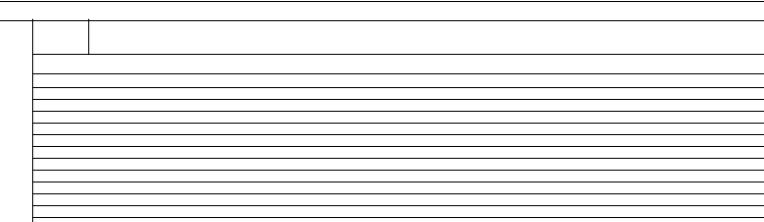

SCALE 1:50  
0 1m 2m 3m 4m 5m

PLAN  
PROJECT  
Proposed Second Floor/Roof Plan  
Loft Conversion

DWG No  
05  
Rev: - a  
Date: April 2023  
Project: 6 Stedman Close, Ickenham  
Scale 1:50 @ A2  
Checked: AW  
Drawing Title: Loft Conversion  
Status: Planning  
Job No: 401

**Highford**  
Design and Build Limited  
27 Bellamy Close, Ickenham, Middlesex, UB10 8SJ  
email: info@highforddesign.co.uk | web: www.highforddesign.co.uk  
mobile: 07551 320225