


6, Stedman Close  
Ickenham. UB10 8DY

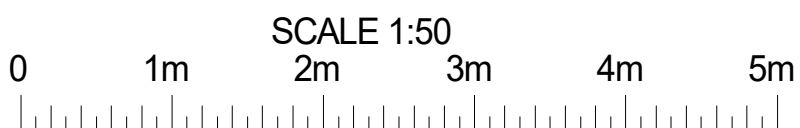

**PLAN** Proposed Second Floor/Roof Plan  
**PROJECT** Loft Conversion

General Notes:  
1. All dimensions to be checked on site prior to construction any discrepancies should be reported to the Highford design team.  
2. All drawings are indicative of architect's intent and are not to be used for construction without the approval of the architect.  
3. All dimensions are in millimeters.  
4. All dimensions are to the centerline of the wall or the centerline of the window or door.  
5. All dimensions are to the finished floor level.  
6. All dimensions are to the finished ceiling level.  
7. All dimensions are to the finished wall level.  
8. All dimensions are to the finished floor level.  
9. All dimensions are to the finished ceiling level.  
10. All dimensions are to the finished wall level.

DWG No: **05**  
Rev: - b

Date: April 2023  
Project: 6 Stedman Close, Ickenham  
Scale: 1:50 @ A2  
Checked: AN  
Drawing Title: Loft Conversion  
Status: Planning  
Job No: 401

**Highford**  
Design and Build Limited  
27 Bellamy Close, Ickenham, Middlesex, UB10 8SJ  
email: info@highforddesign.co.uk - web: www.highforddesign.co.uk  
mobile: 07551 340225