


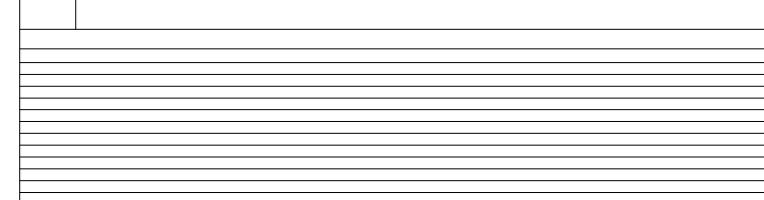

NOTE: MATERIALS ARE TO BE SIMILAR IN APPEARANCE TO EXISTING
 PROPOSED ROOF DORMER WILL BE IN EXCESS OF 200MM FROM ALL ROOF MARGINS
 SIDE FACING WINDOWS WILL BE OBSCURELY GLAZED

6, Stedman Close Ickenham. UB10 8DY		 SCALE 1:50	PLAN PROJECT	Proposed Front and Rear Elevations
				Loft Conversion/Rear Extension
				DWG No 07 <small>Rev: - a</small>
				<small>Date: April 2023 Project: 6 Stedman Close, Ickenham Scale: 1:50 @ A2 Checked: AW Drawing Title: Loft Conversion Status: Planning Job No: 401</small>
				