


6, Stedman Close  
Ickenham. UB10 8DY

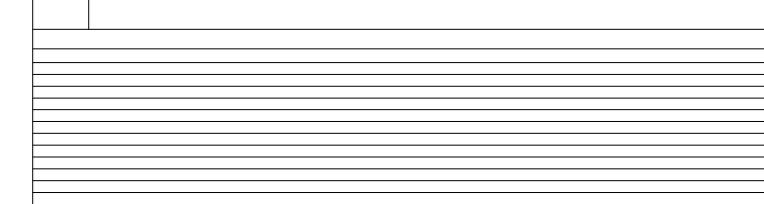

SCALE 1:50  
0 1m 2m 3m 4m 5m

**PLAN** Proposed Ground Floor Plan  
**PROJECT** SINGLE STOREY REAR EXTENSION  
**DWG No** 02  
**Rev:** - a

Date: April 2023  
Project: 6 Stedman Close, Ickenham  
Scale 1:50 @ A2  
Checked: AW  
Drawing Title: Proposed GF Plan  
Status: Planning  
Job No: 401

**Highford**  
Design and Build Limited  
27 Bellamy Close, Ickenham, Middlesex, UB10 8SJ  
email: info@highforddesign.co.uk | web: www.highforddesign.co.uk  
mobile: 07551 320225