


1:100

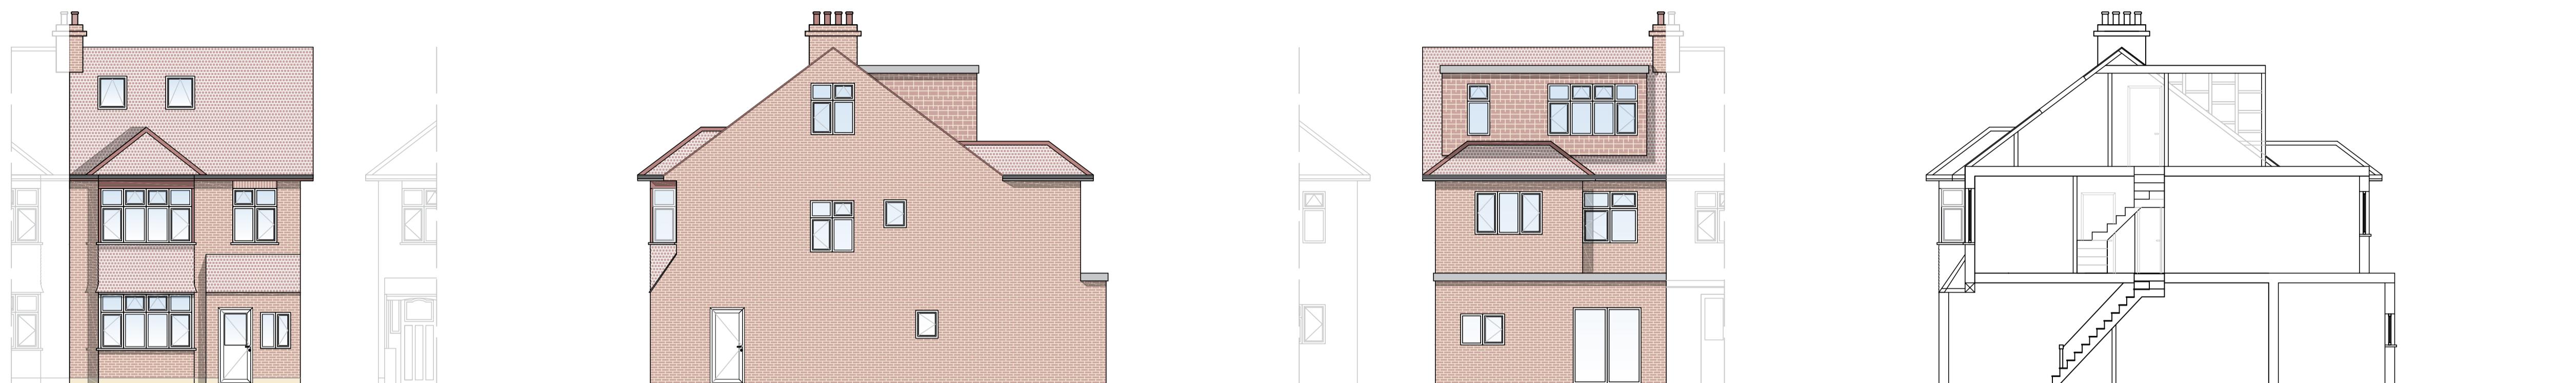

FRONT ELEVATION


SIDE ELEVATION (RIGHT)

REAR ELEVATION

SECTION



1:50

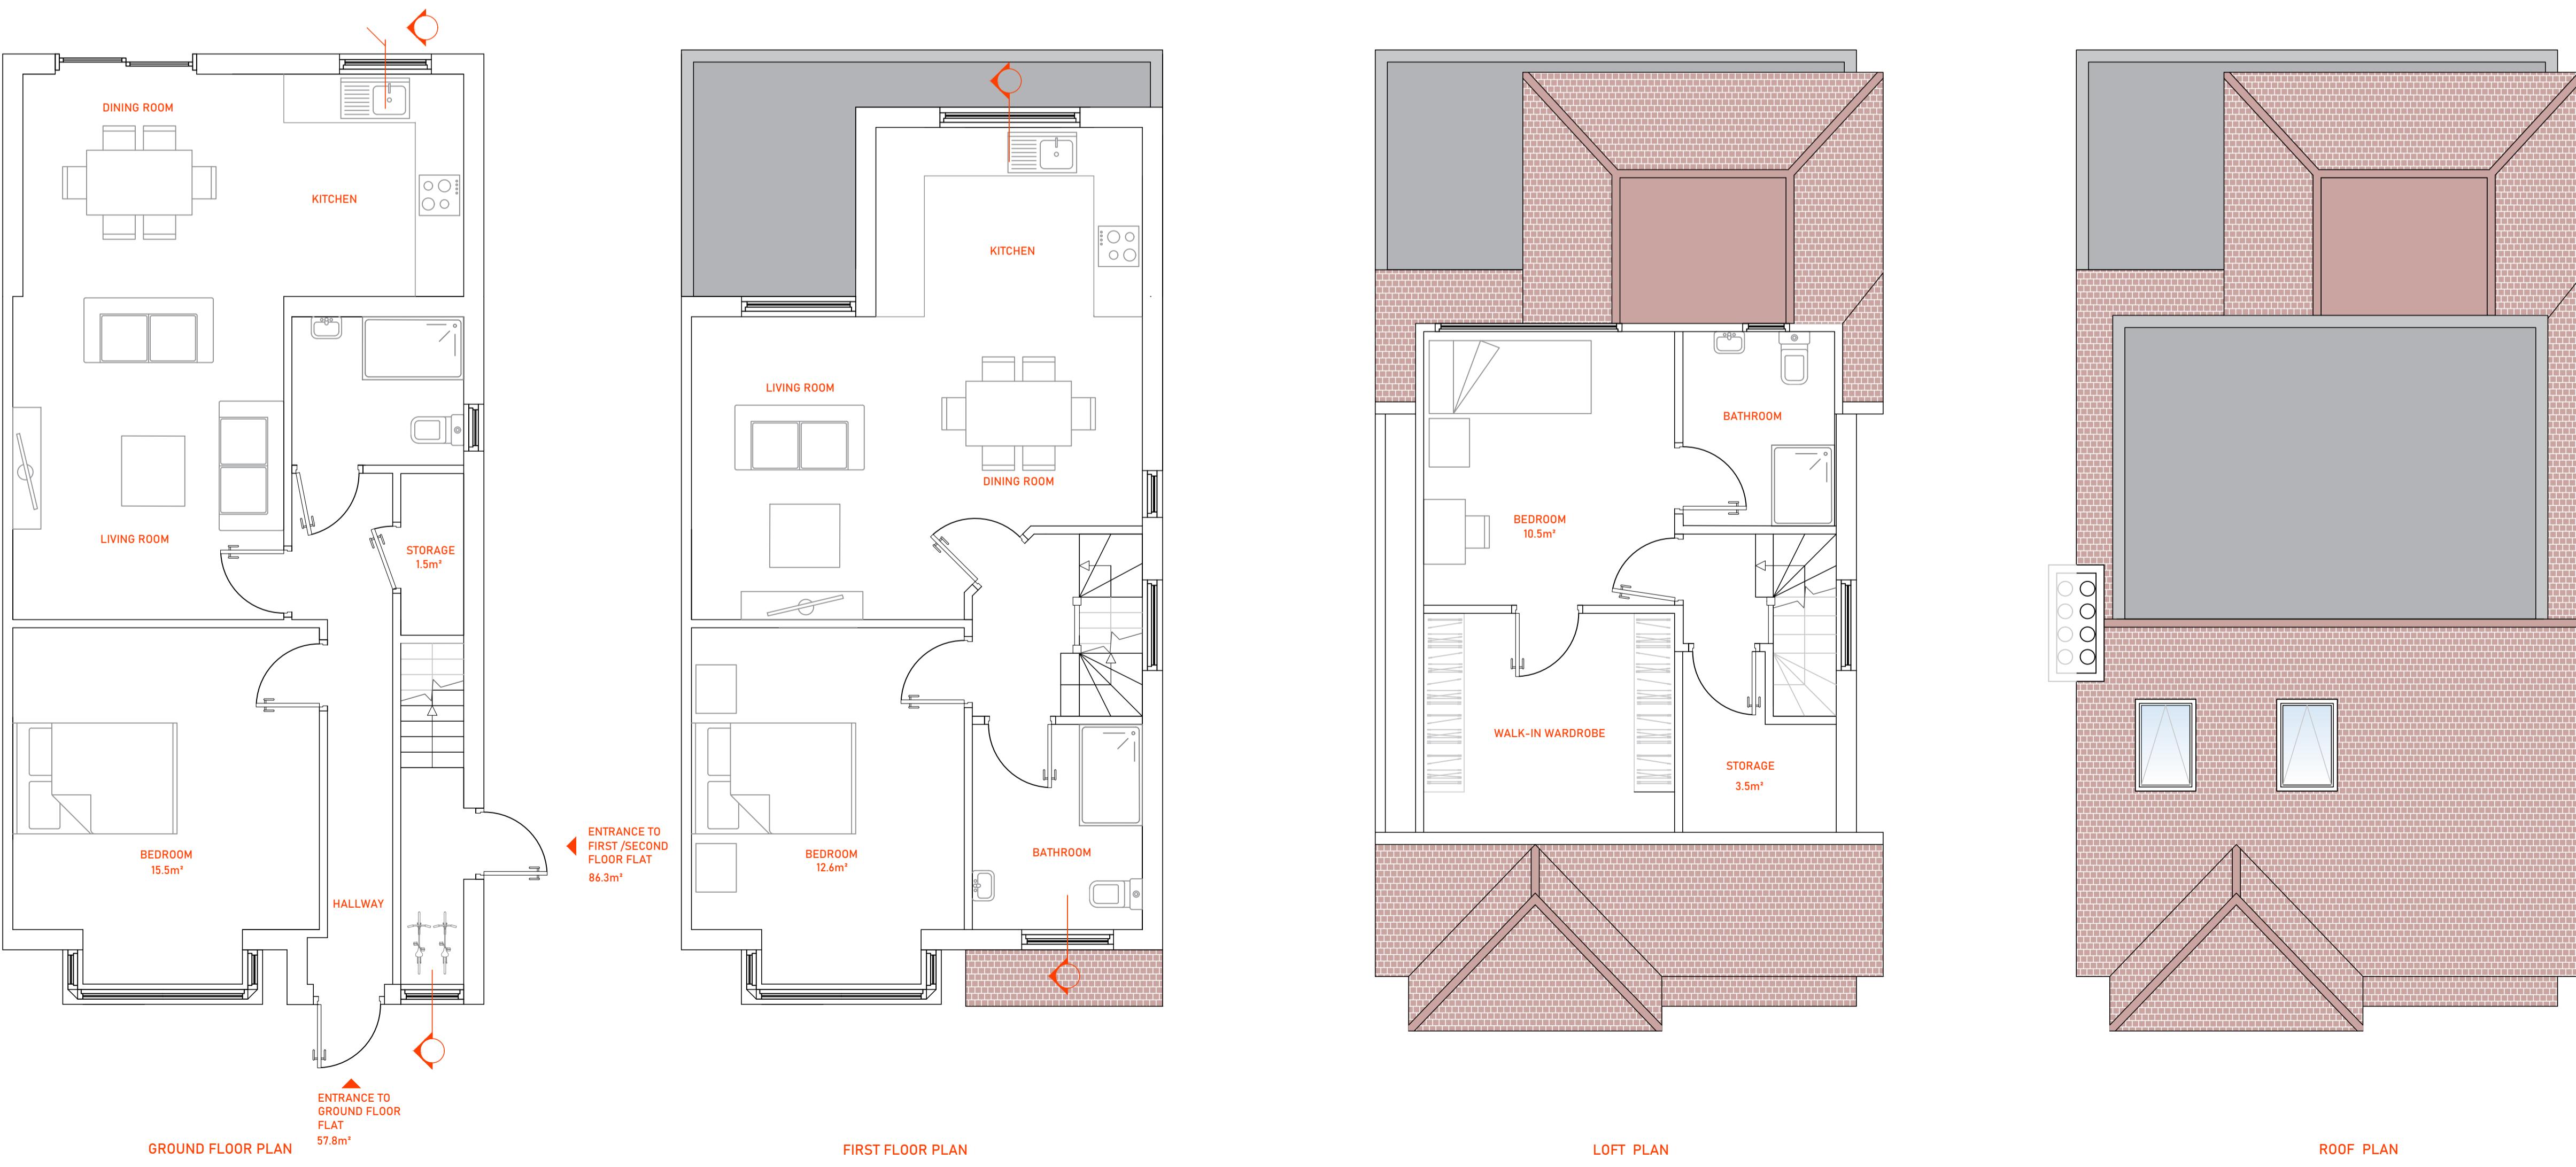

GROUND FLOOR PLAN

FIRST FLOOR PLAN

LOFT PLAN

ROOF PLAN

PAD

PAD ARCHITECTURAL CONSULTANTS LTD

71 St Marks Road, Enfield, London EN1 1BJ
pad.consultants@gmail.com www.padconsultants.co.uk

TOWN PLANNING CONSULTANTS • BUILDING ENGINEERS • INTERIOR DESIGNERS • PARTY WALL SURVEYORS

1:50 1 2 3 4 5M

1:100 2 4 6 8 10M

Project
Loft extension, two storey rear extension, front porch, conversion into 2 flatsClient
100 Drayton Gardens
Hillingdon
UB7 7LHDrawing Title
LOCATION PLANScale 1:200 Drawn Checked Authorised
@ A1 SDS -- -- --Drawing Number
MAY23_100DG_01 Rev -