



PROPOSED OTHER SIDE ELEVATION

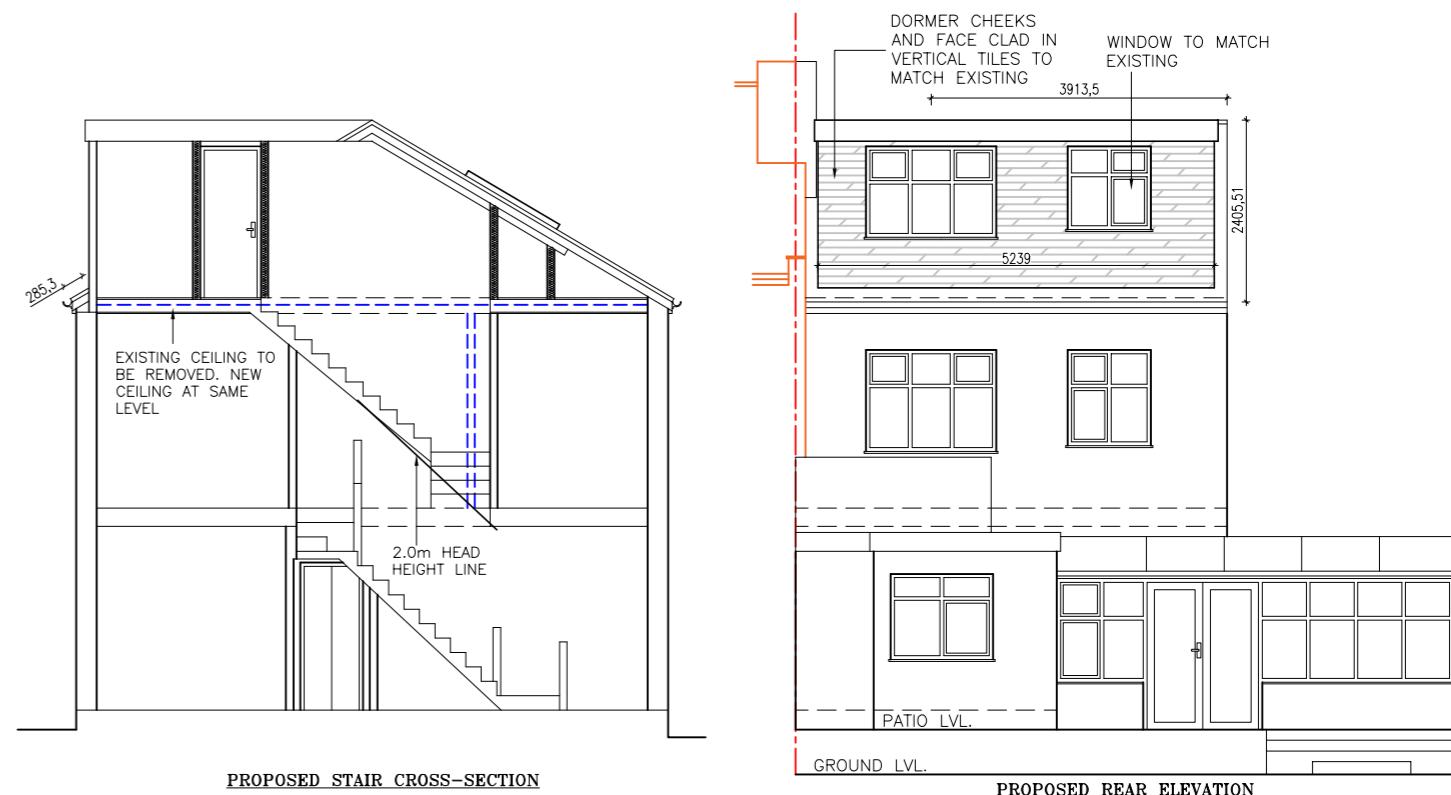

PROPOSED STAIR CROSS-SECTION

PROPOSED REAR ELEVATION

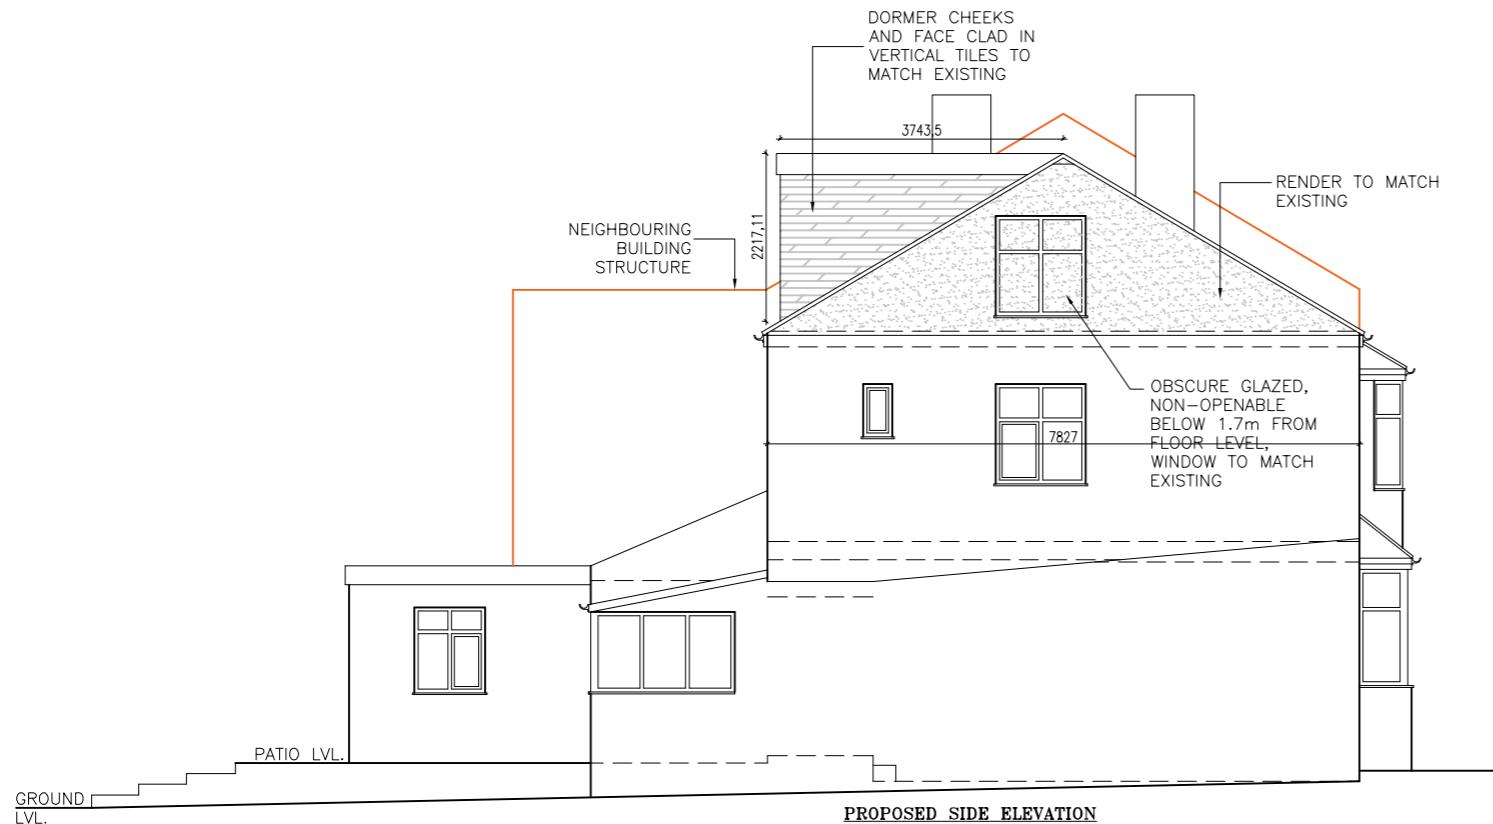


PROPOSED SIDE ELEVATION



PROPOSED FRONT ELEVATION

NOTES

- The Copyright of this drawing is the property of IDEAL DESIGN Ltd. and must not be copied otherwise reproduced without written consent.
- The contractor is responsible for checking dimensions, tolerances and references. Any discrepancy to be verified with the Architect before proceeding with the works.
- Figured dimensions to be worked to in all cases.

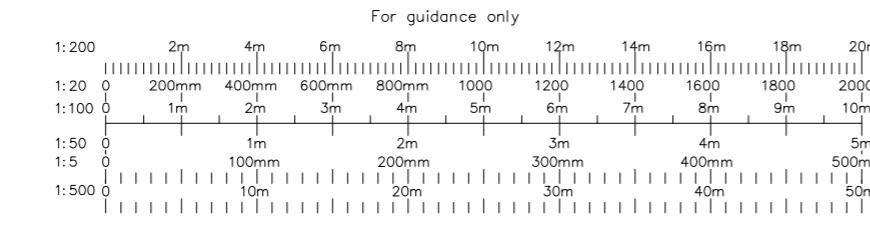

VOLUME CALCULATIONS:

REAR DORMER
 $= 1/2 \times 5.239 \times 3.743 \times 2.217$
 $= 21.73 \text{ cu.mt.}$

HIP TO GABLE WALL

$= 1/6 \times 7.827 \times 3.913 \times 2.405$
 $= 12.28 \text{ cu.mts.}$

$\leq 50 \text{ cu.mt. PERMISSIBLE VOLUME OF ROOF EXTENSION FOR SEMI-DETACH HOUSE UNDER PERMITTED DEVELOPMENT}$

project		44 ORCHARD CLOSE RUISLIP HA4 7LS	
22.05.23	B	Roof light amended	
drawing			
date	rev	revision/author/checker	
client			Mr. P PATEL
drawing no			44OC(04)
drawn			HS
scale @ A3			1:100
date			18-05-2023



IDEAL DESIGN LTD.
43 Upton Lane, London E7 9PA
M-07878270940
Email: hitesh@idealdesignltd.com
Website: www.ideal-designltd.com