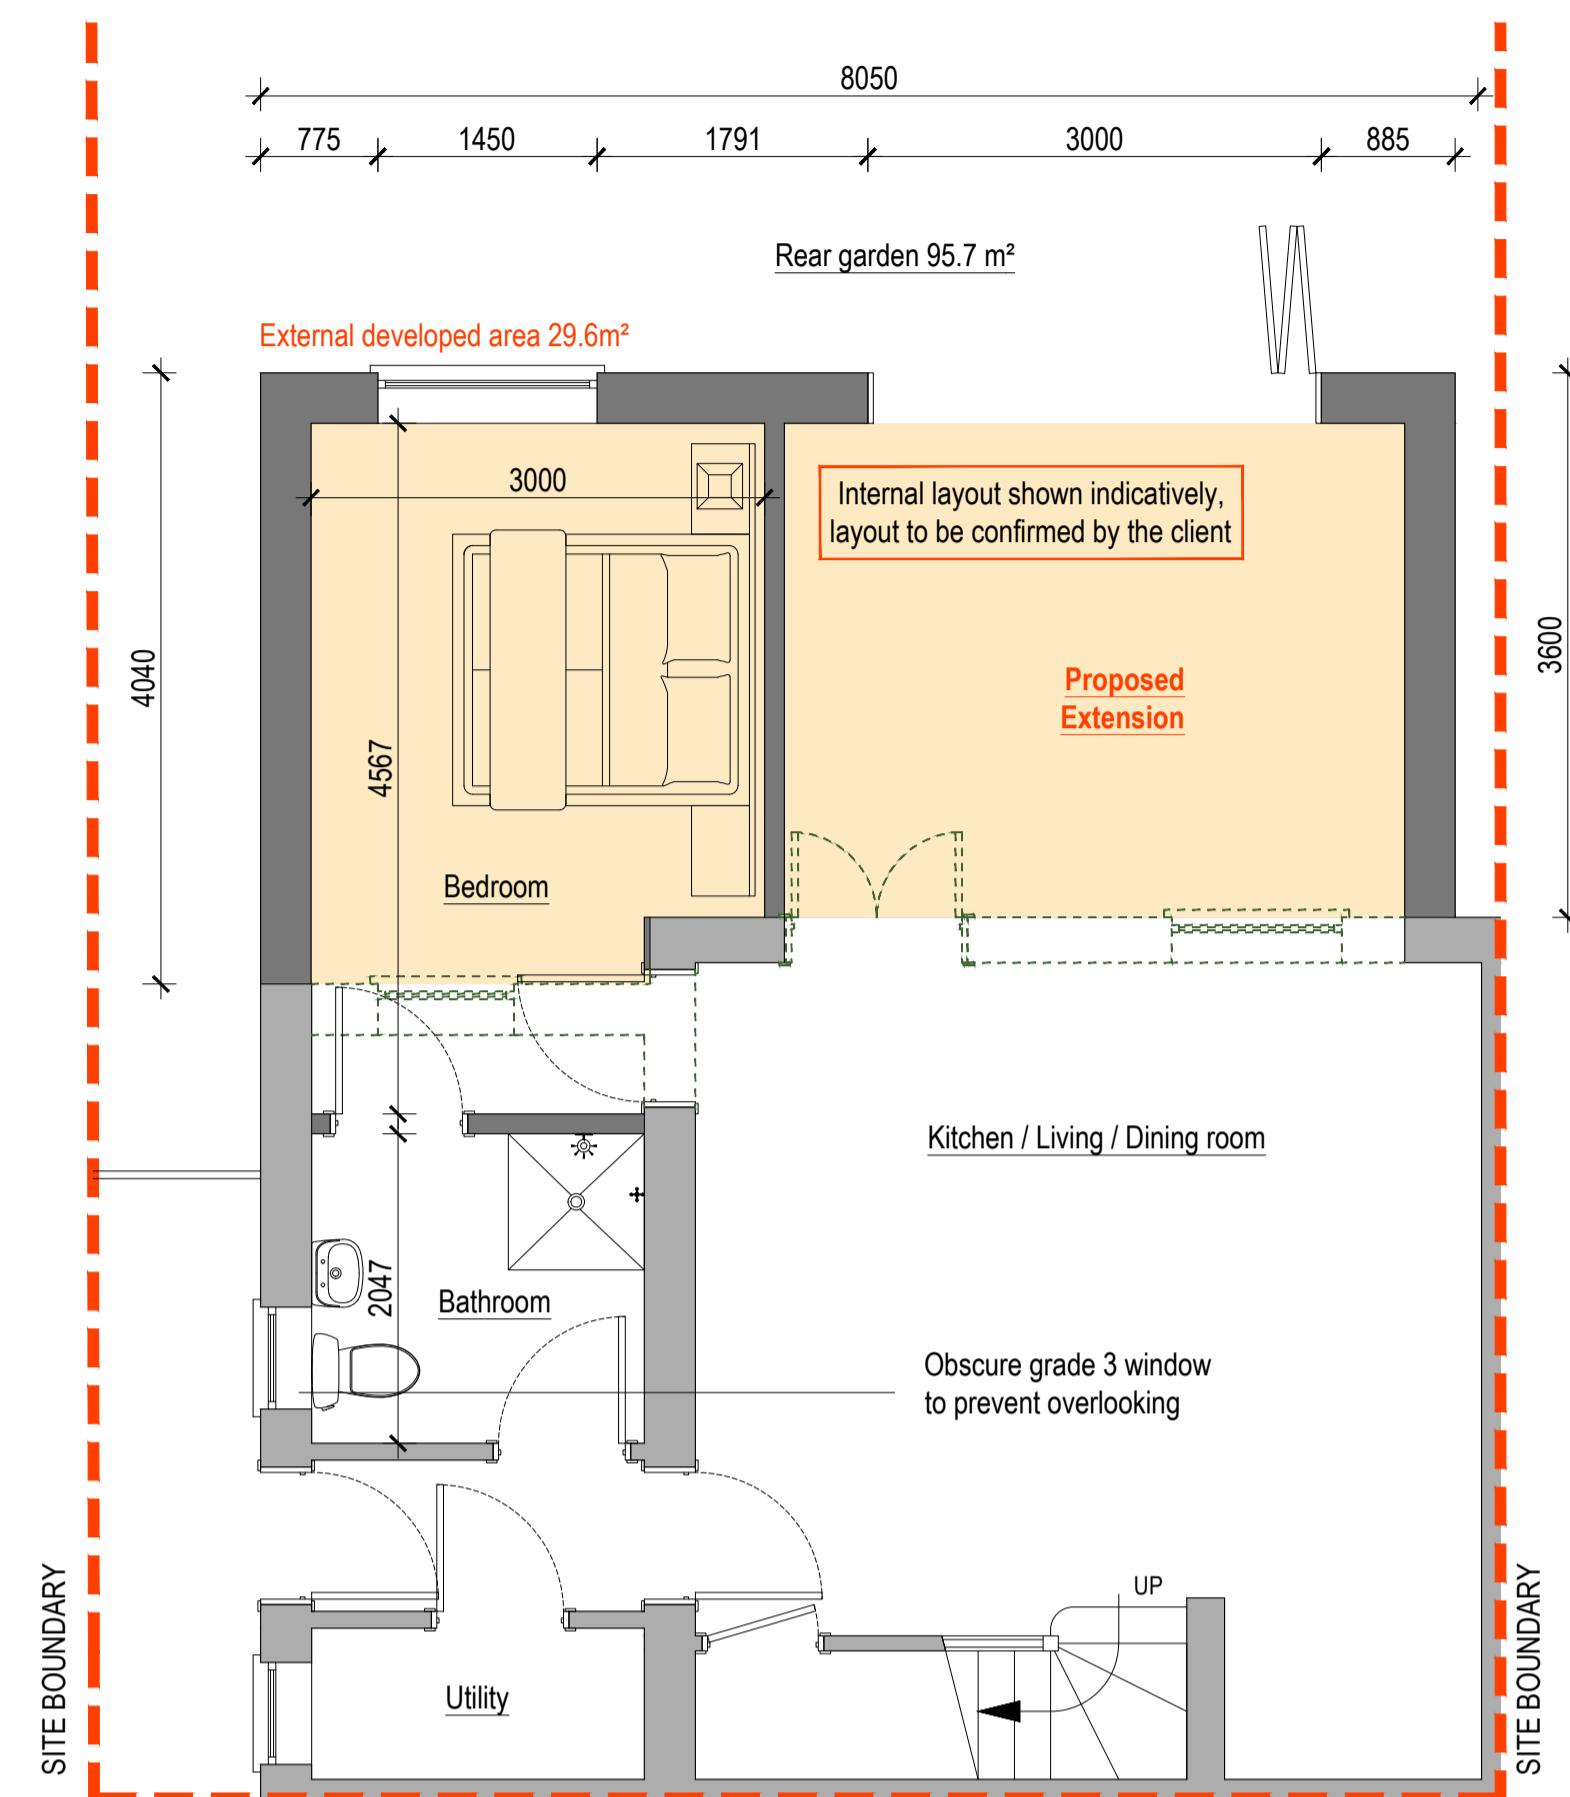
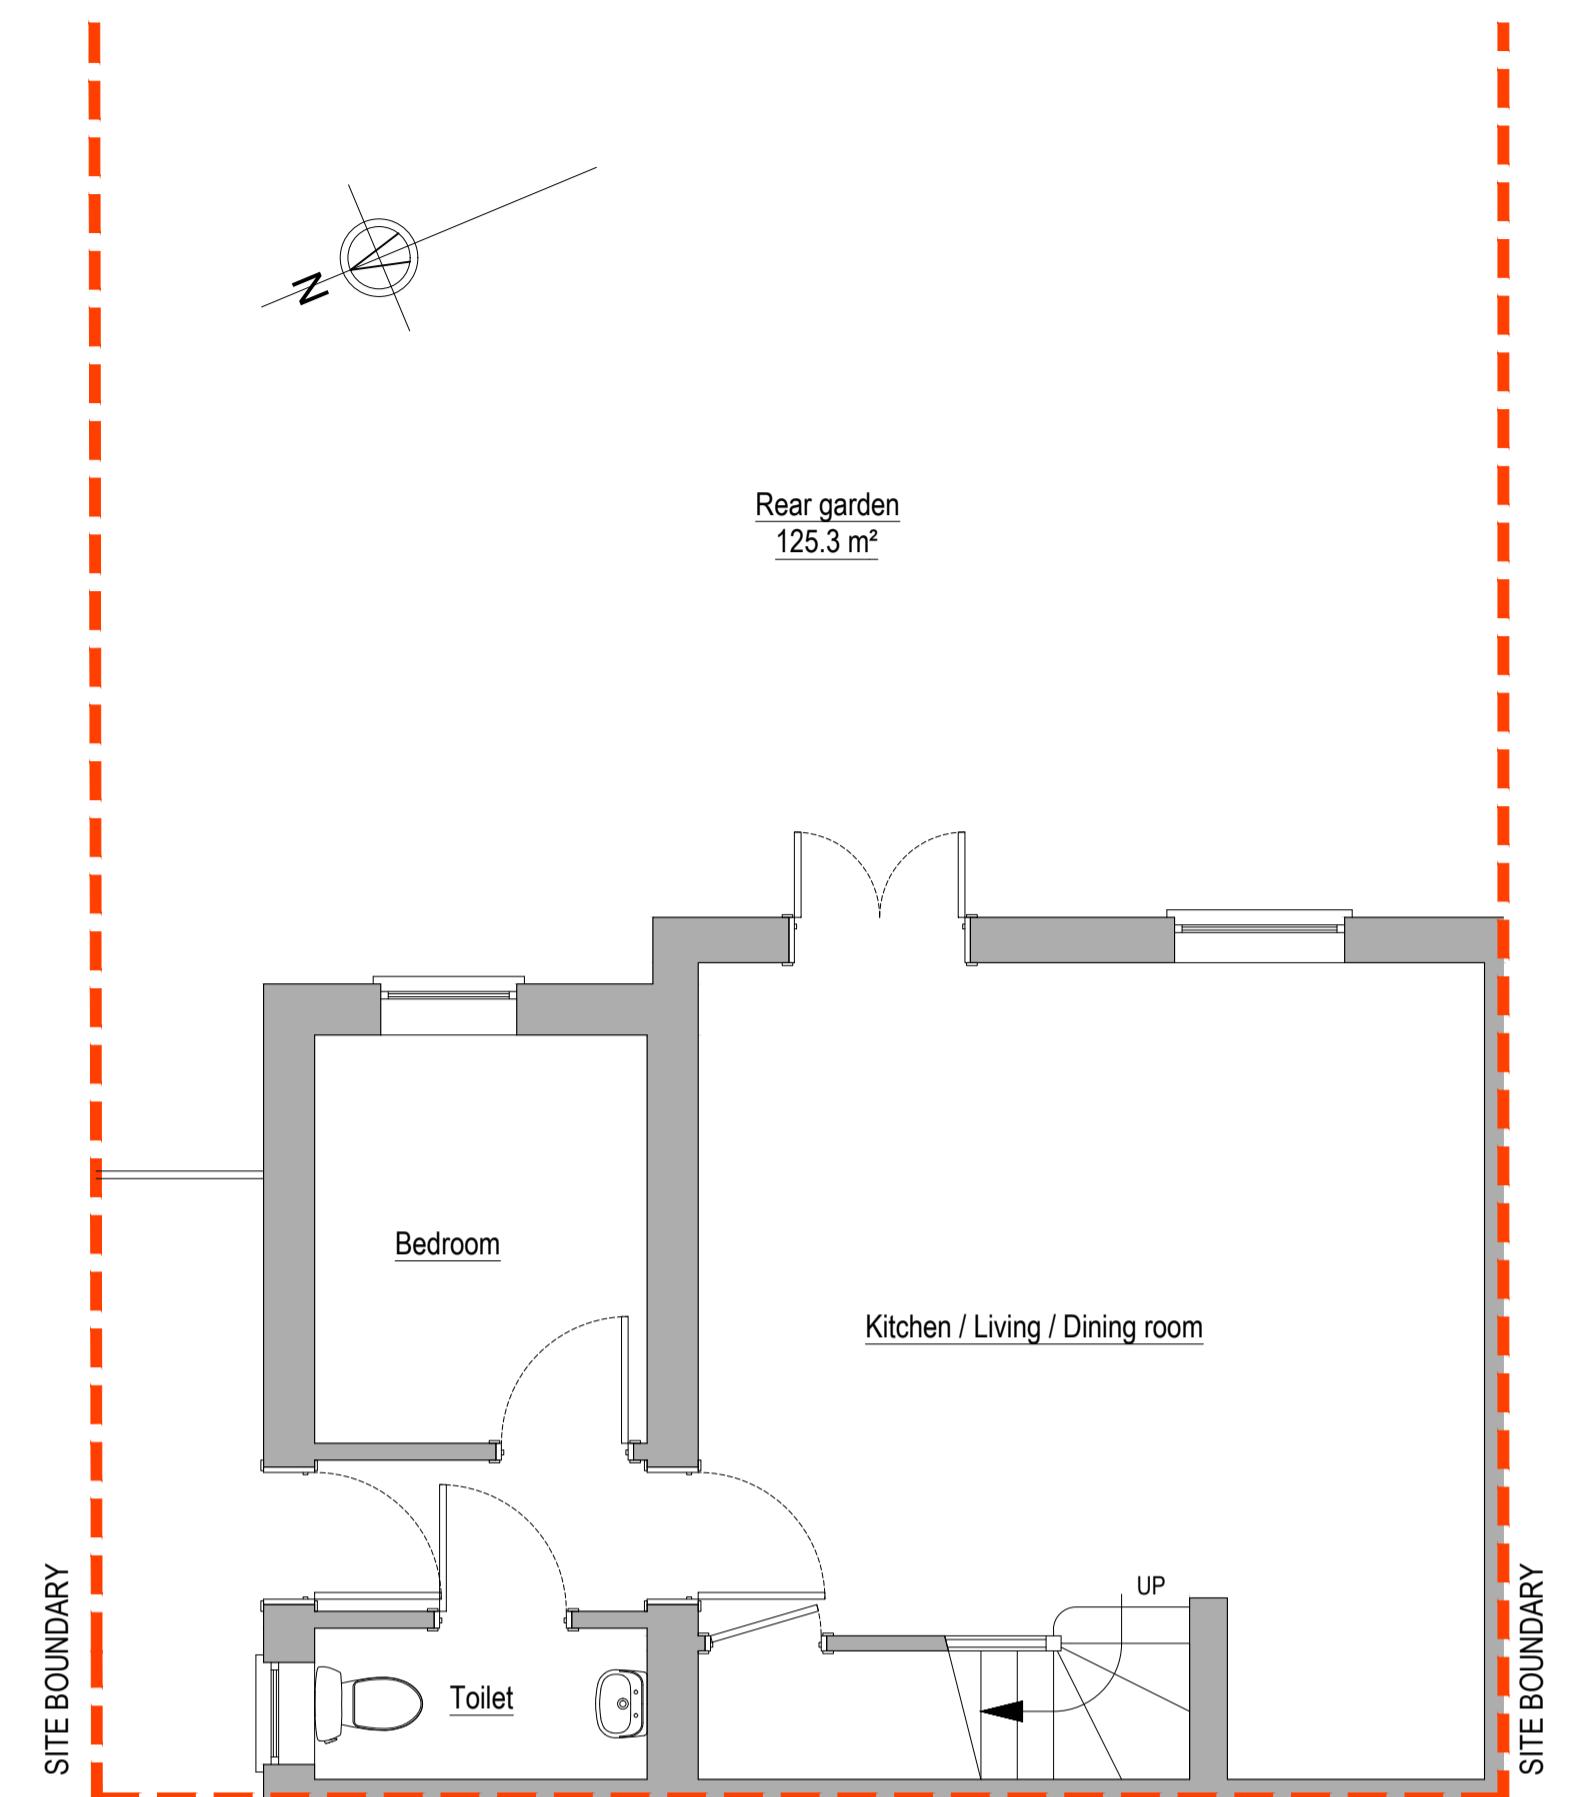


PLANNING DRAWING

A1
ORIGINAL PLOT SIZE

SCALE 1:1250 (METRES)

0 25 50 75 100 125

SCALE 1:500 (METRES)

0 10 20 30 40 50

SCALE 1:50 (METRES)

0 1 2 3 4 5

© Crown copyright and database rights 2020 OS 100019283

COPYRIGHT ©


Details of this drawing are the copyright of TPP Services and must not be reproduced or copied without prior written consent. Any errors or omissions are to be reported to the contractor and Architect immediately. All proposed road and junction alterations subject to highways engineers detailed design. Removal of any existing tree and landscaped areas subject negotiations with Local Authority Planning dept. and other statutory controls. All drawings to be read in conjunction with structural engineers drawings and all related Architects and consultant drawings and other relevant design information. Where doubt arises, seek clarification

Rev.	Description	
Purpose of issue Date		
TP LTD		
Project 2 AVALON COURT, 7 HAWTHORNE AVENUE, RUISLIP, HA4 8BU		
Title SITE LOCATION, BLOCK PLANS & LAYOUTS		
Original Scale N/A	Drawn AS	Checked JSL
Date MAY 15		Date MAY 15
Drawing Number TPP230507-01		Rev

PLANNING DRAWING

COPYRIGHT ©


Details of this drawing are the copyright of TPP Services and must not be reproduced or copied without prior written consent. Any errors or omissions are to be reported to the contractor and Architect immediately. All proposed road and junction alterations subject are to highways engineers detailed design. Removal of any existing tree and landscaped areas subject negotiations with Local Authority Planning dept. and other statutory controls. All drawings to be read in conjunction with structural engineers drawings and all related Architects and consultant drawings and other relevant design information. Where doubt arises, seek clarification

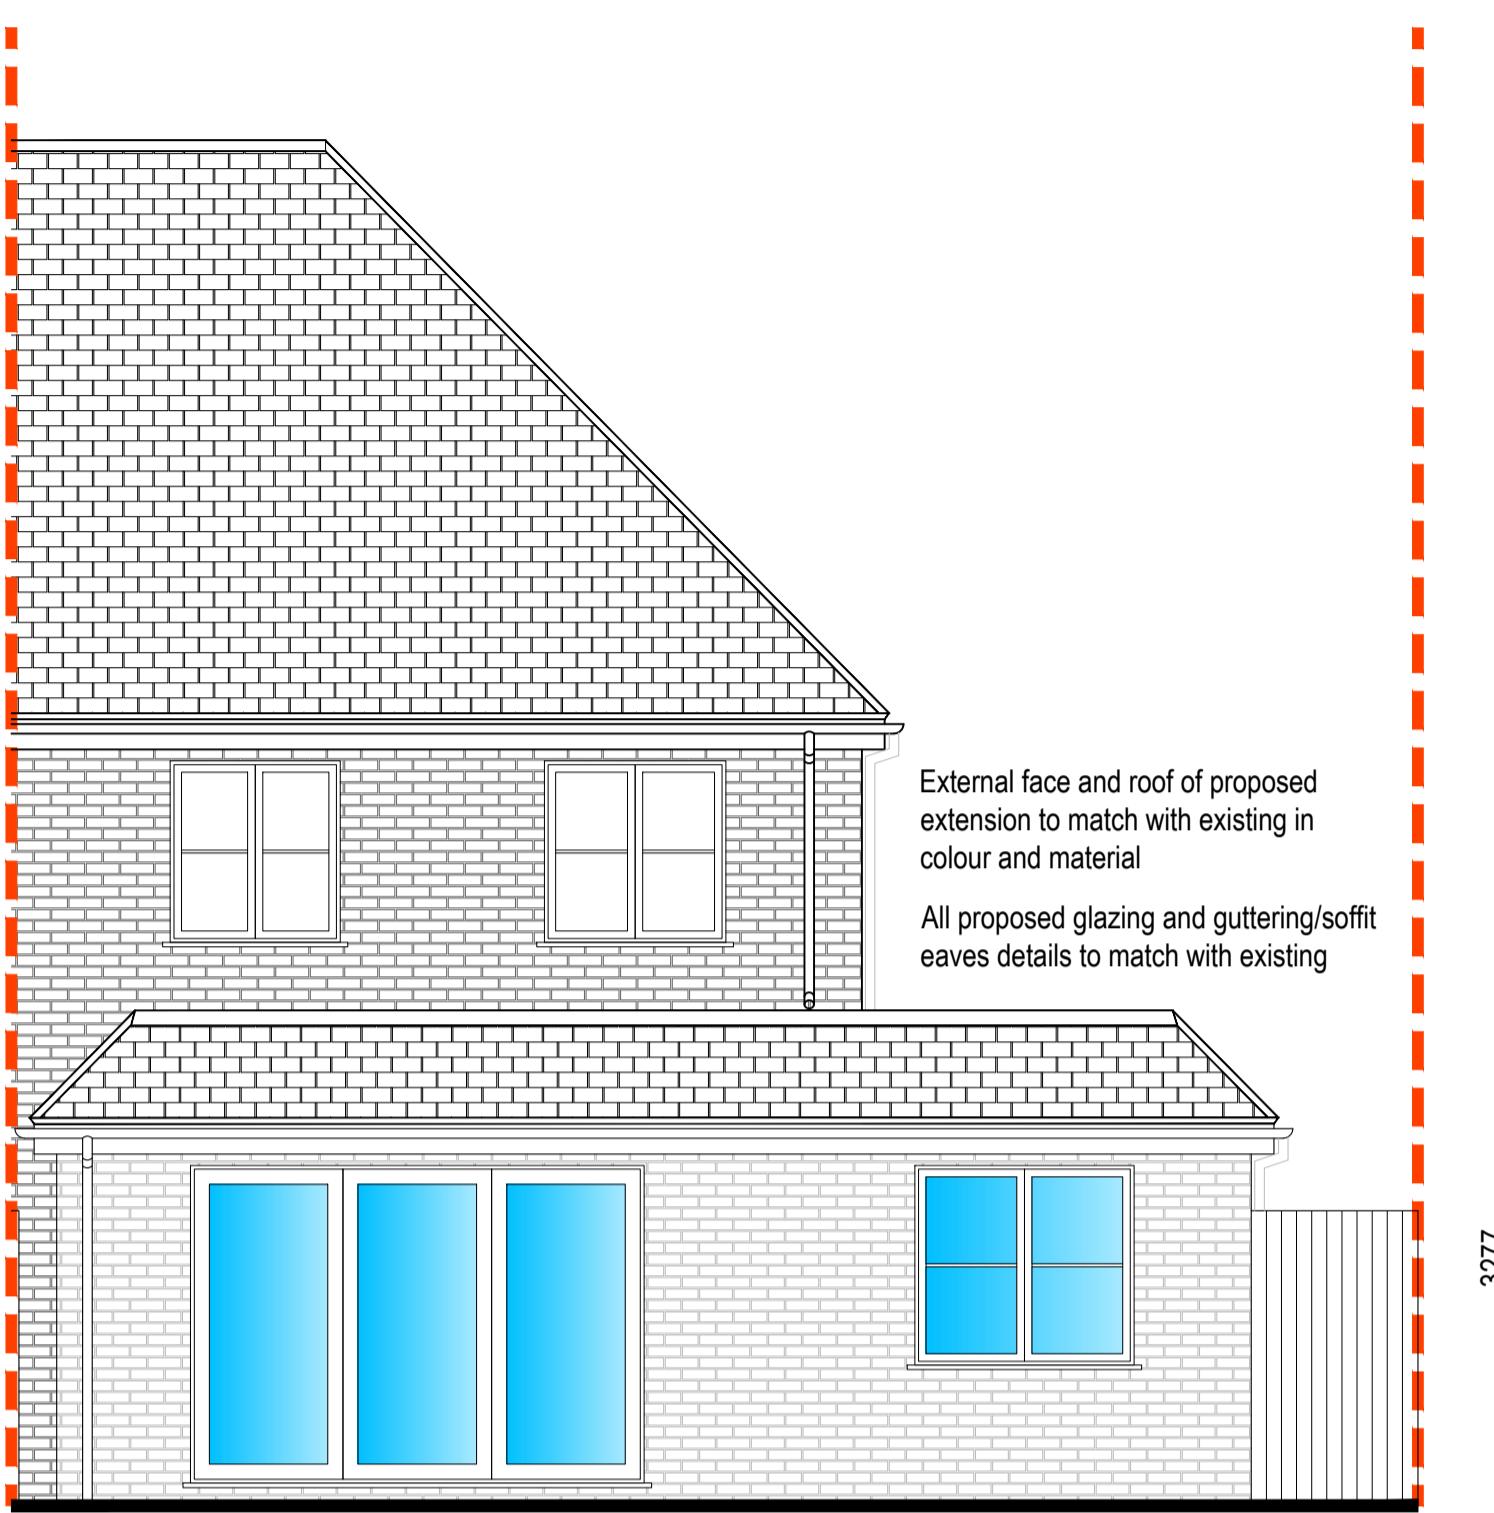


PROPOSED REAR ELEVATION (1:50)



PROPOSED SIDE ELEVATION (1:50)

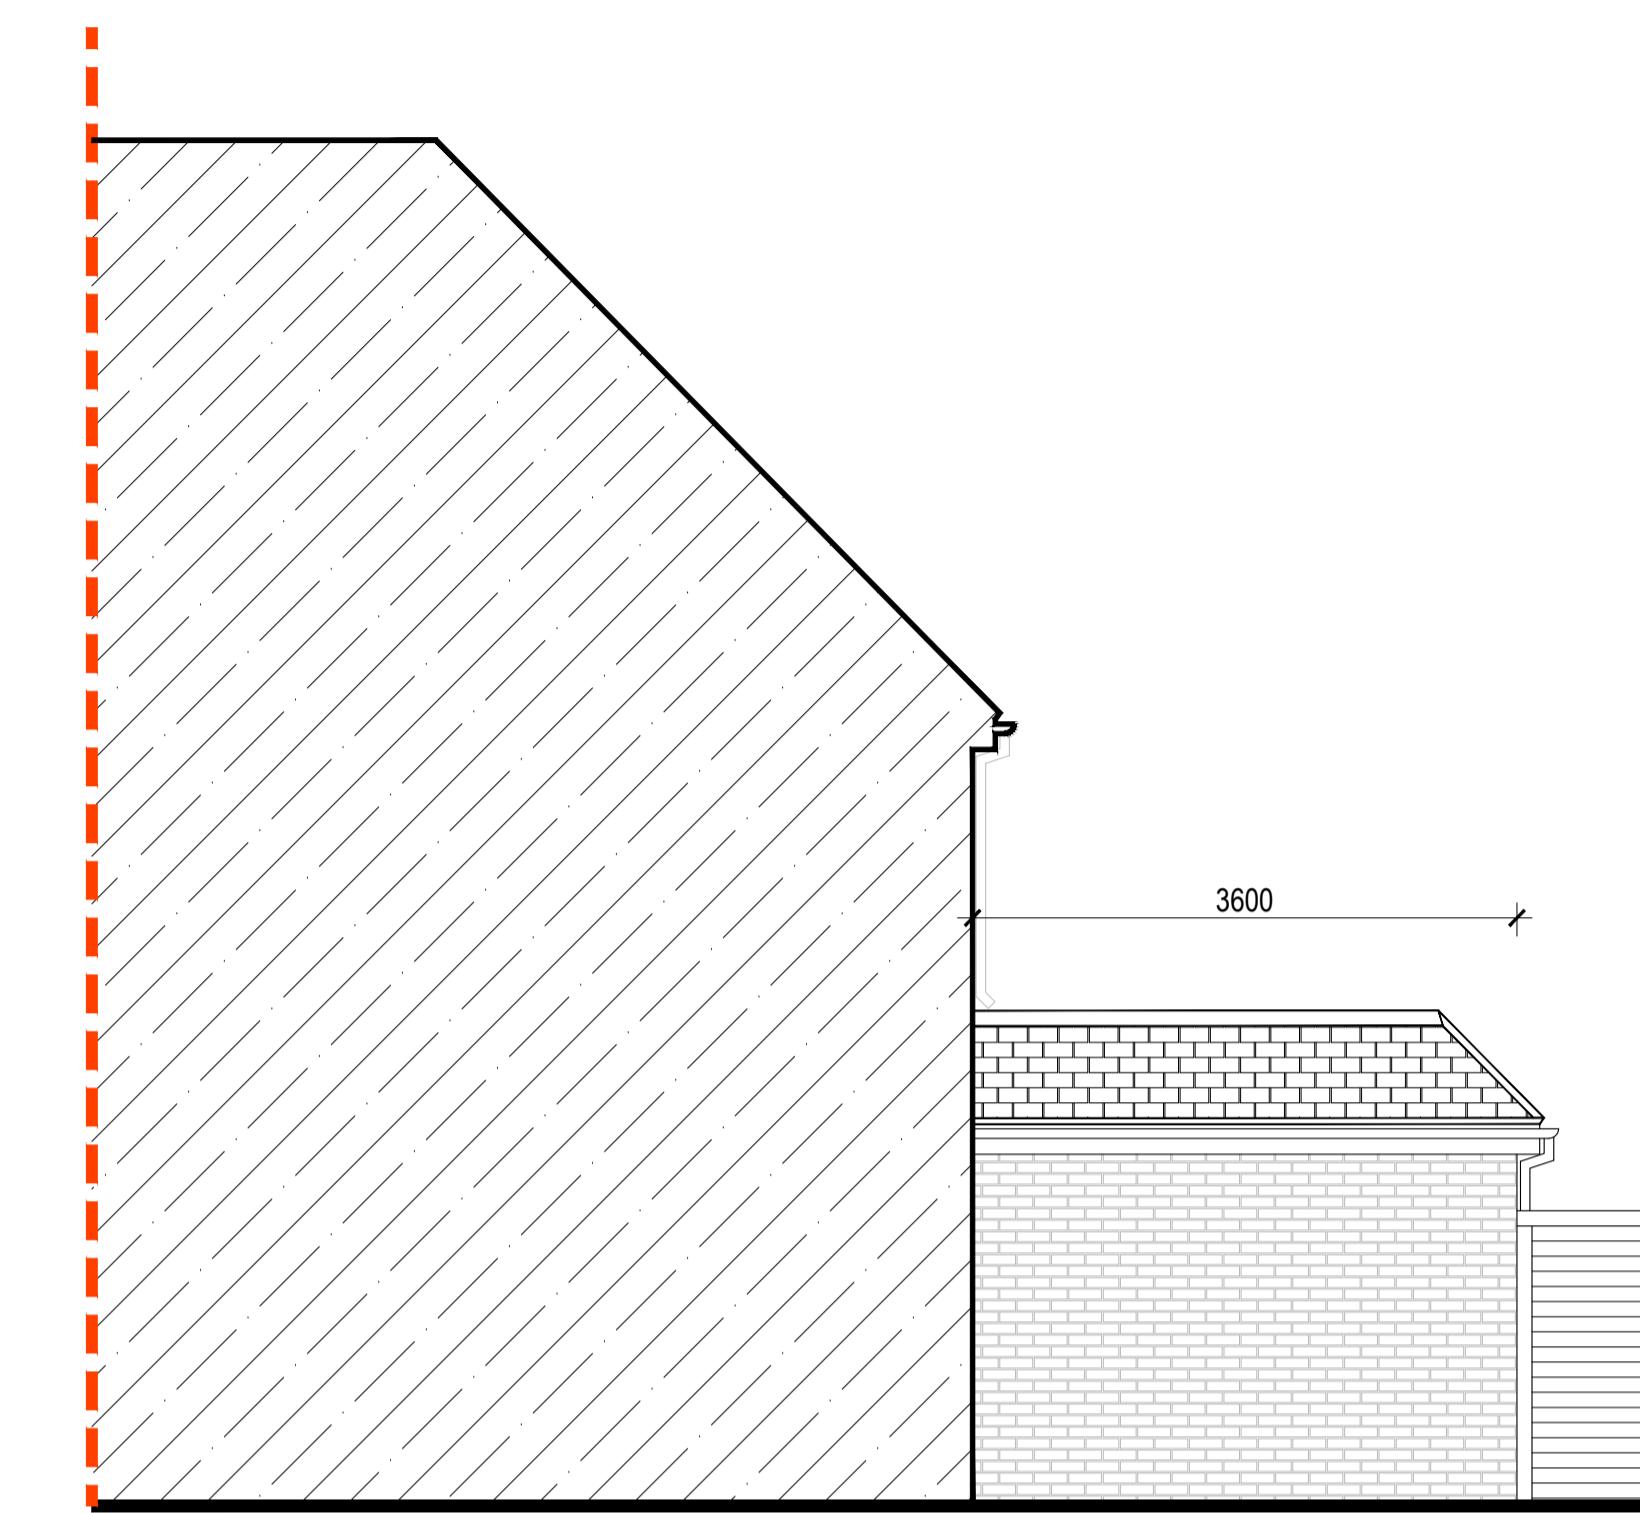


PROPOSED SIDE ELEVATION (1:50)

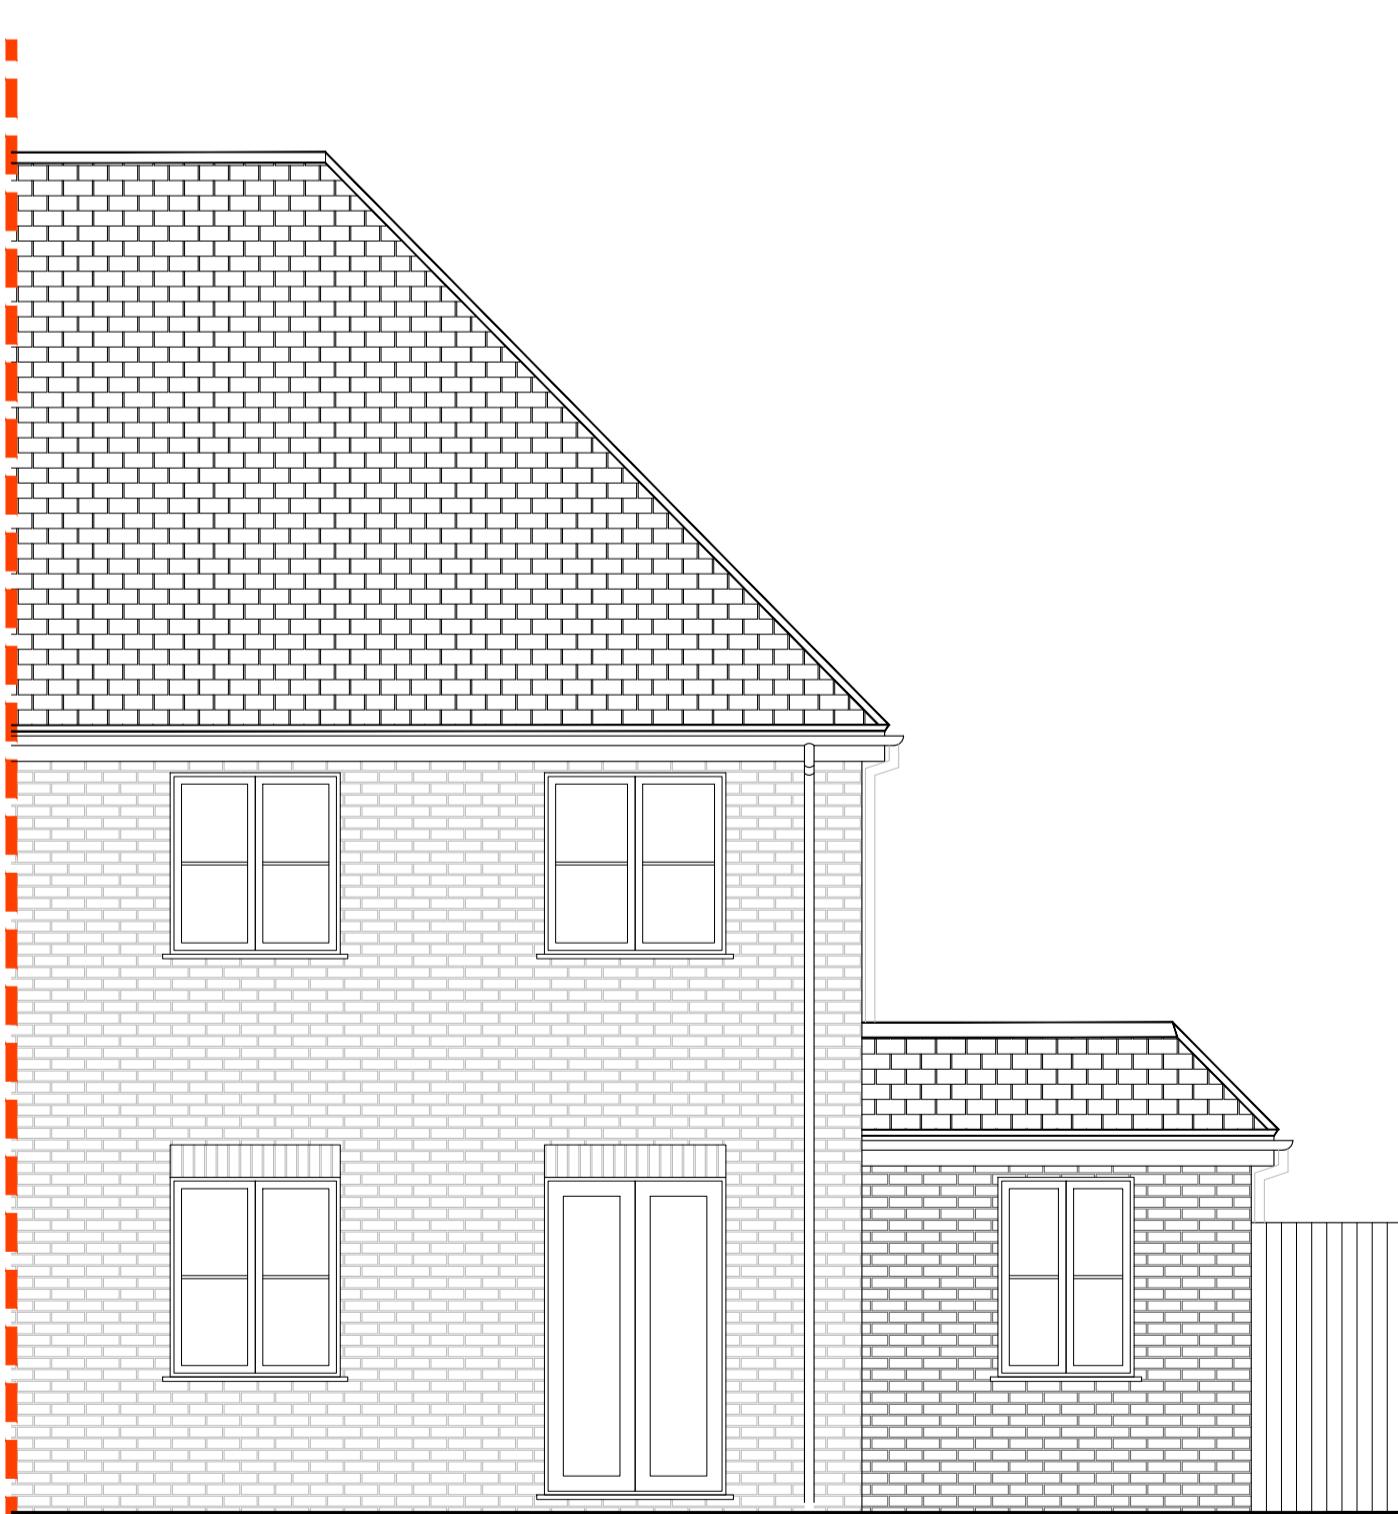

EXISTING REAR ELEVATION (1:50)



EXISTING SIDE ELEVATION (1:50)

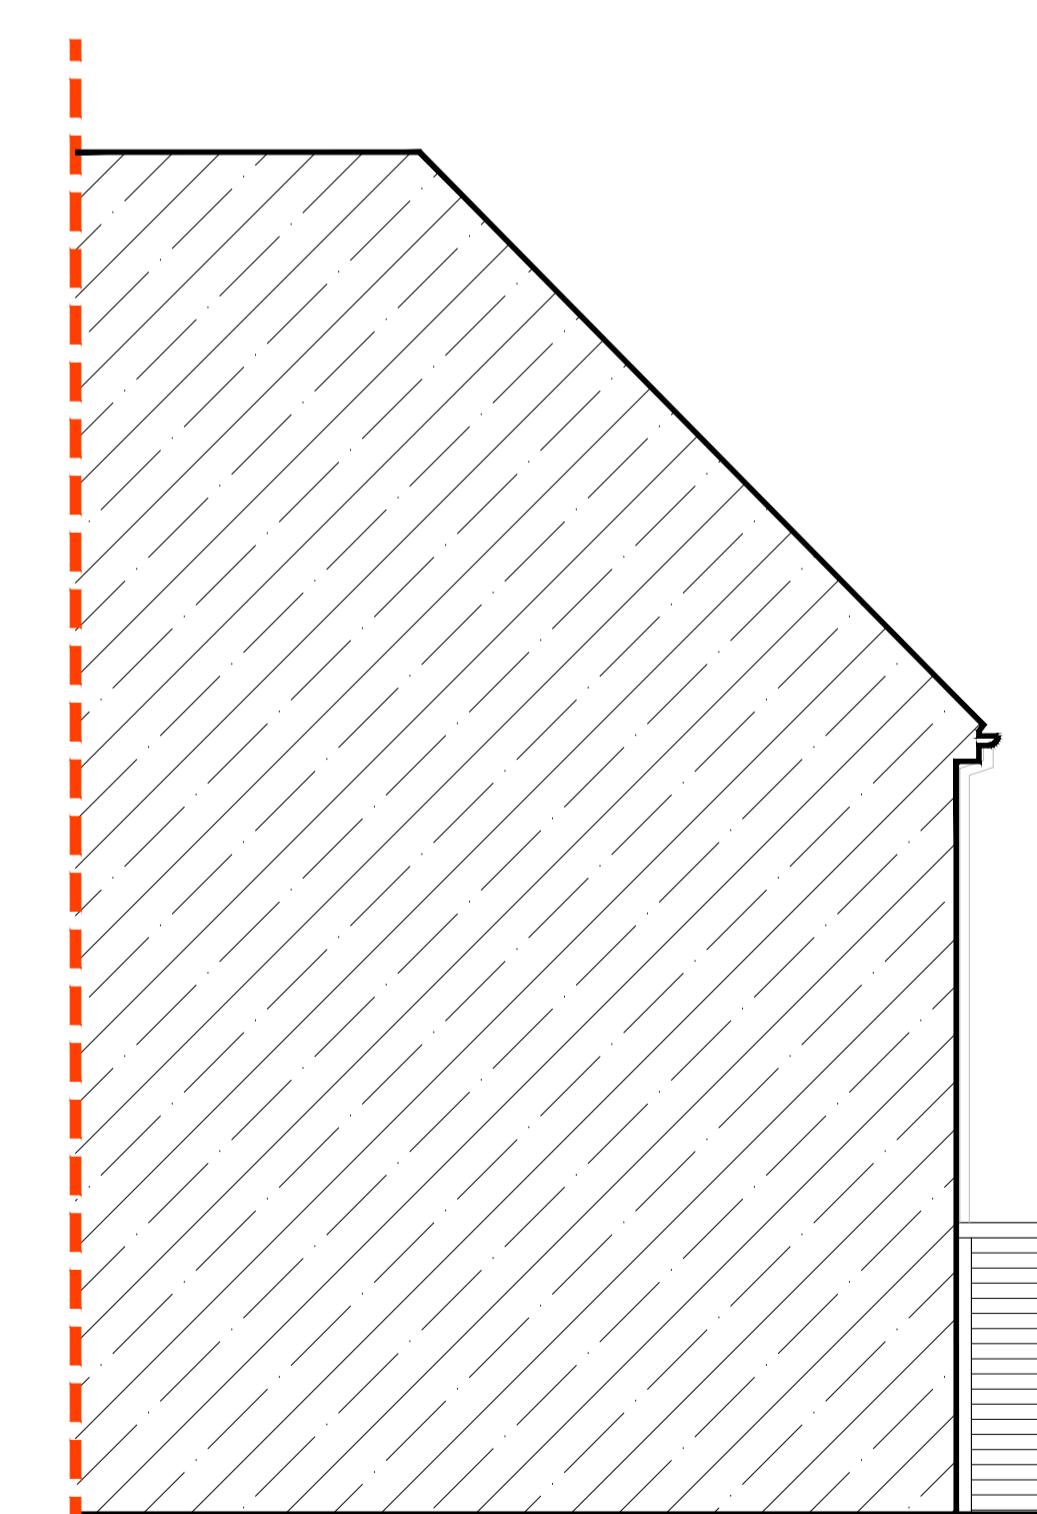

EXISTING SIDE ELEVATION (1:50)

A1
ORIGINAL
PLOT SIZE

Rev.	Description



Project
**2 AVALON COURT,
7 HAWTHORNE AVENUE,
RUISLIP, HA4 8BU**

EXISTING & PROPOSED ELEVATIONS

Original Scale 1:50	Drawn AS	Checked JSL
	Date MAY 15	Date MAY 15
Drawing Number TPP230507-02		Rev