



Existing ground floor plan

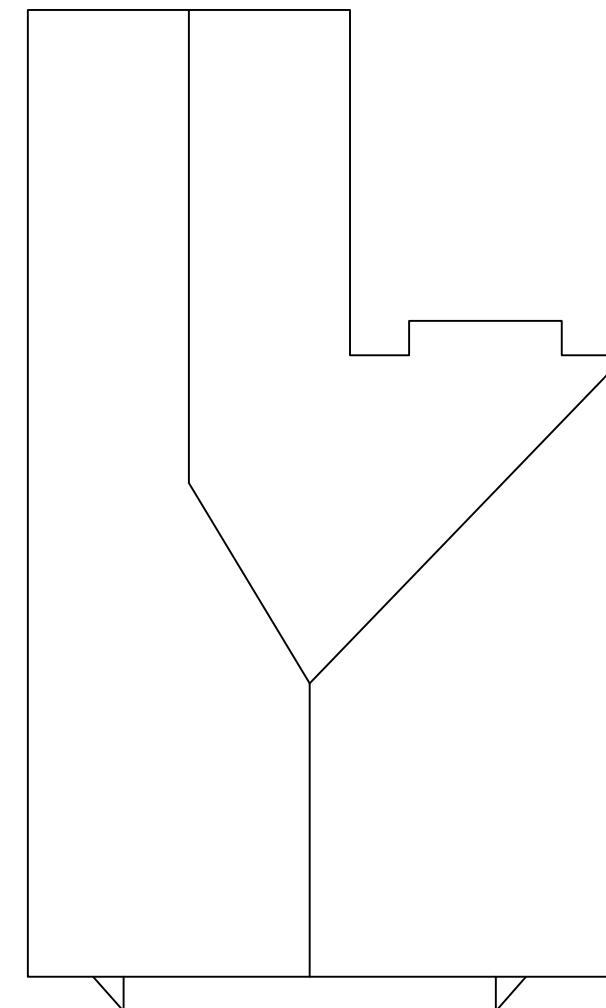


Existing Roof plan

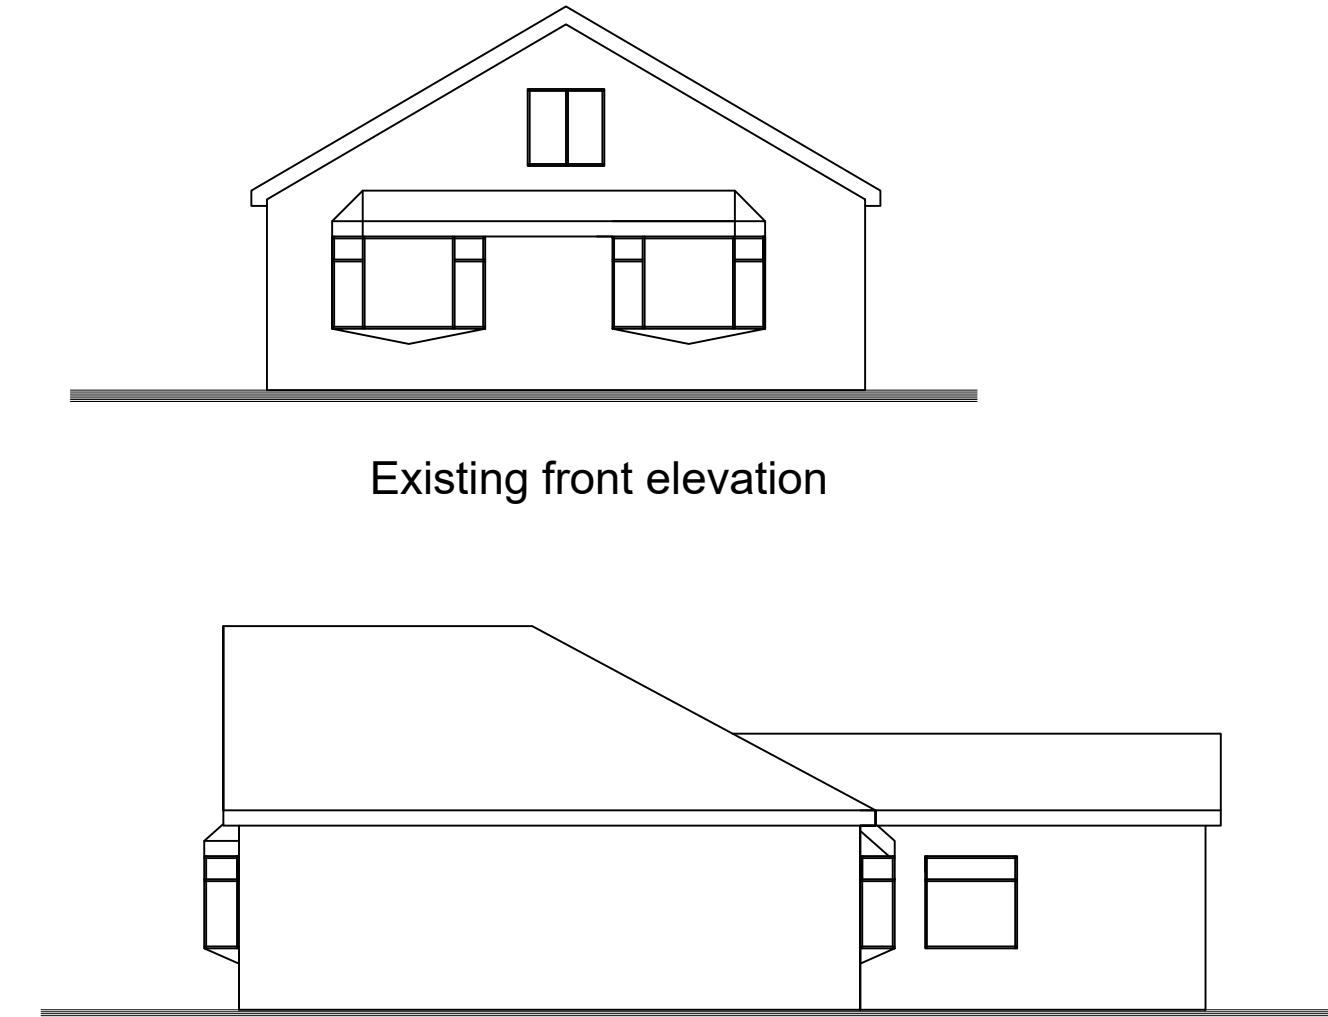


Existing front elevation

Existing side elevation

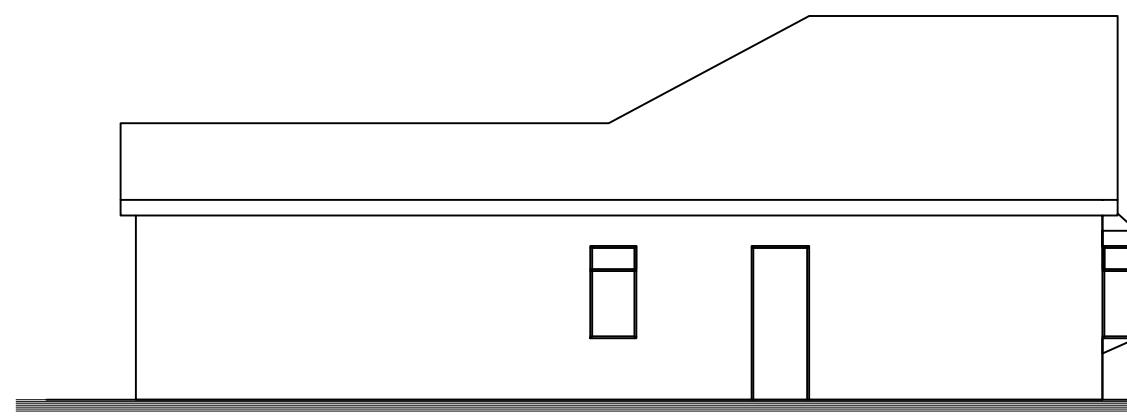

Existing side elevation

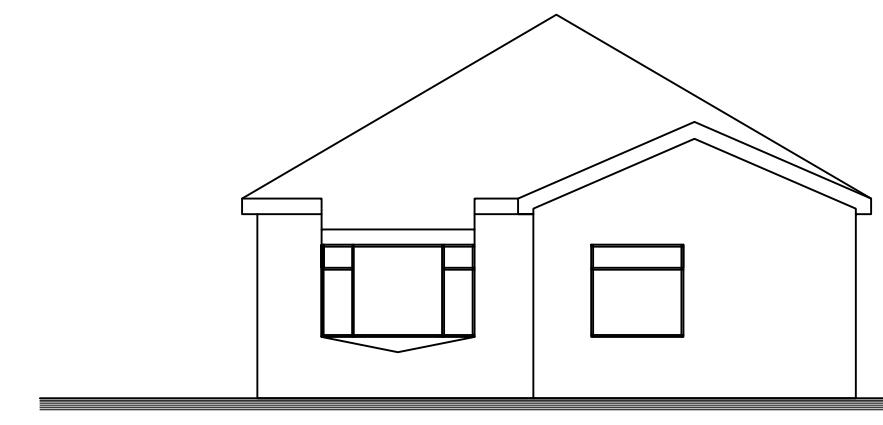

Existing Rear Elevation

Scale bar scale 1: 100

Har - Gunn Associates		
Mob: 07803 619161	Email: hargunn@aol.com	Rev

Revision Note

	Date	

Drawing Name
EXISTING RESIDENTIAL DWELLING

Location
**91 Pole Hill Rd
Uxbridge UB10 0QD**

Drg No
1843 / 2025 / PL-O2

Scale
1 : 100

Date
Dec 2025

Rev