





21 Norfolk Road Ridge Line

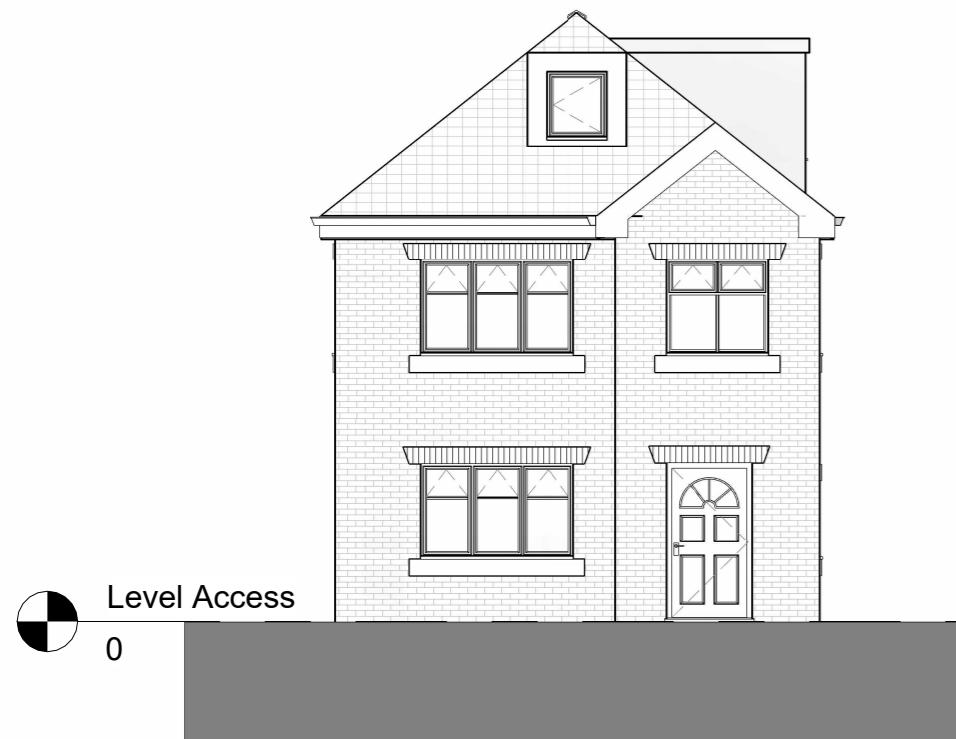

Front Elevation

1 : 100

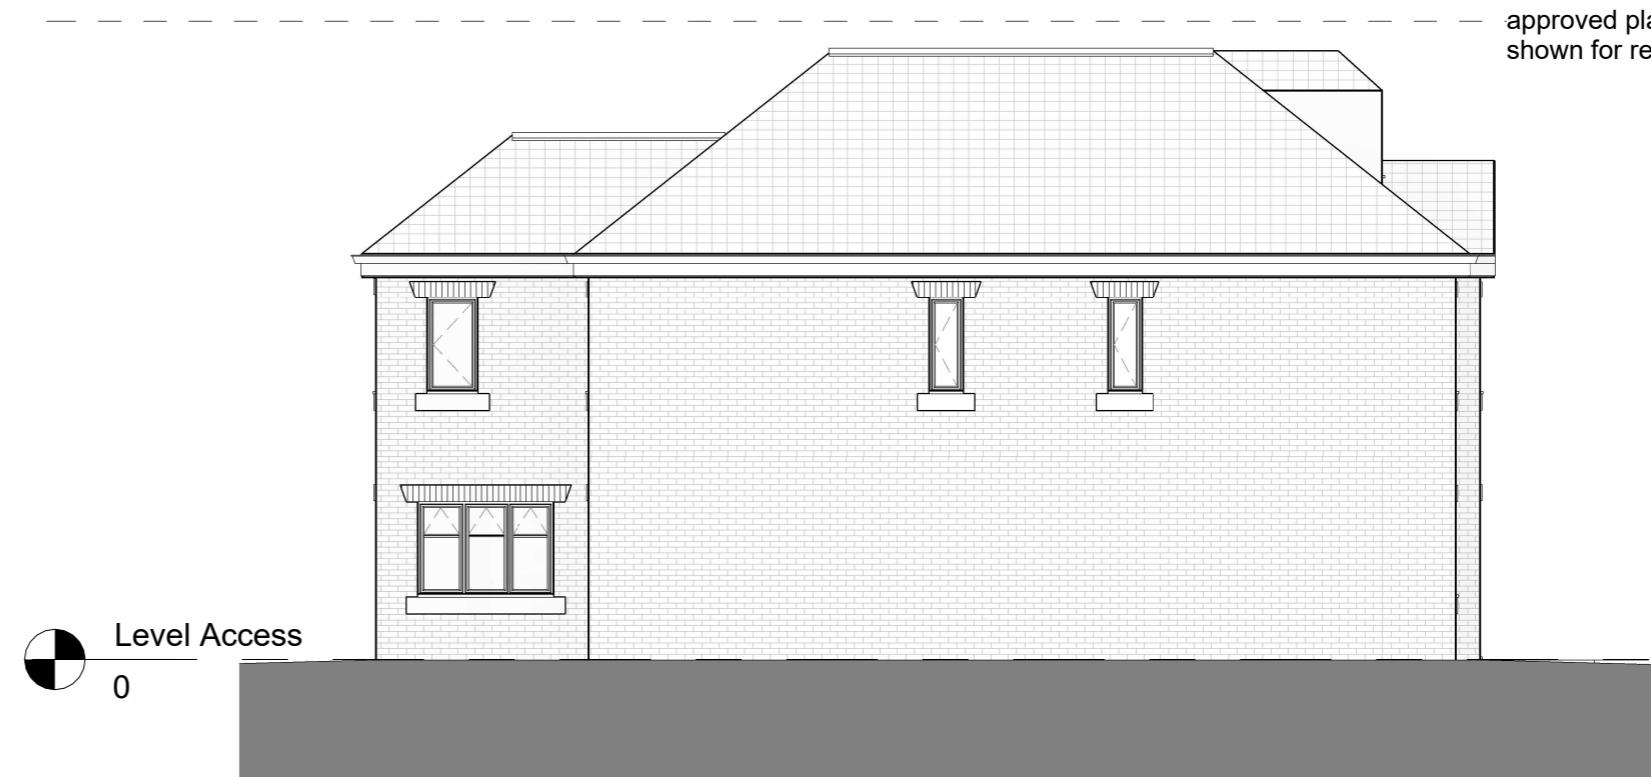

Left Side Elevation

1 : 100

Confirmation 1: Ridge Height remain as approved plans. Ridge Height for neighbour shown for reference

Confirmation 2: Ground levels are maintained to approved plans



Rear Elevation

1 : 100



Right Side Elevation

1 : 100

Non-Material amendments:

- 1) Pitched Roof over front Dormer (previous flat roof) to match style of 16 Norfolk Road
 - 2) 1x New small side window to Left Elevation at First Floor
 - 3) 1x New small side Window to Right Side Elevation at Ground Floor
- (All new windows Permanently obscured glazed to Pilkington scale 4)

PURPOSE OF ISSUE	
Planning Drawings - Non- Material	
PROJECT	
3 Bedroom New Build	
23 Norfolk Road, Uxbridge UB8	
Non-Material Amendments:	
<ul style="list-style-type: none"> - Pitched Roof over front dormer - 2 New Side Windows 	
TITLE	
Amended Elevations	
SCALE (@ A3)	
1 : 100	
DATE	
24.05.2023	
DRAWING NUMBER	
AE04A	
REV	P01