





Proposed Side. 1:100

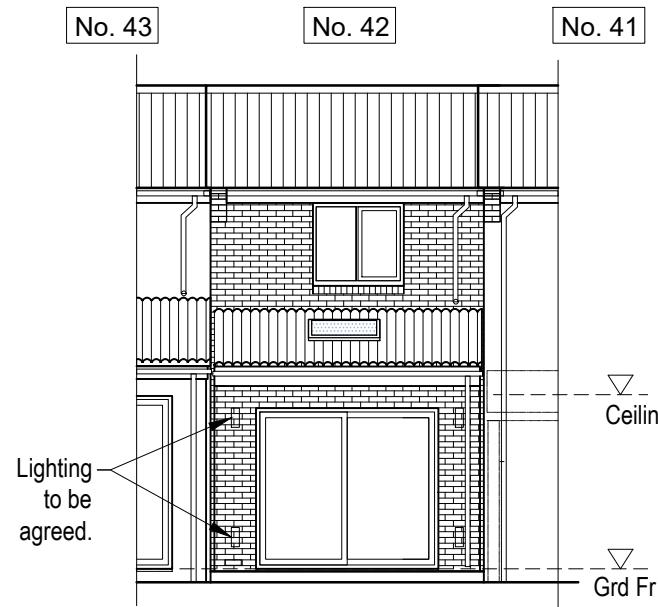

Proposed Rear. 1:100

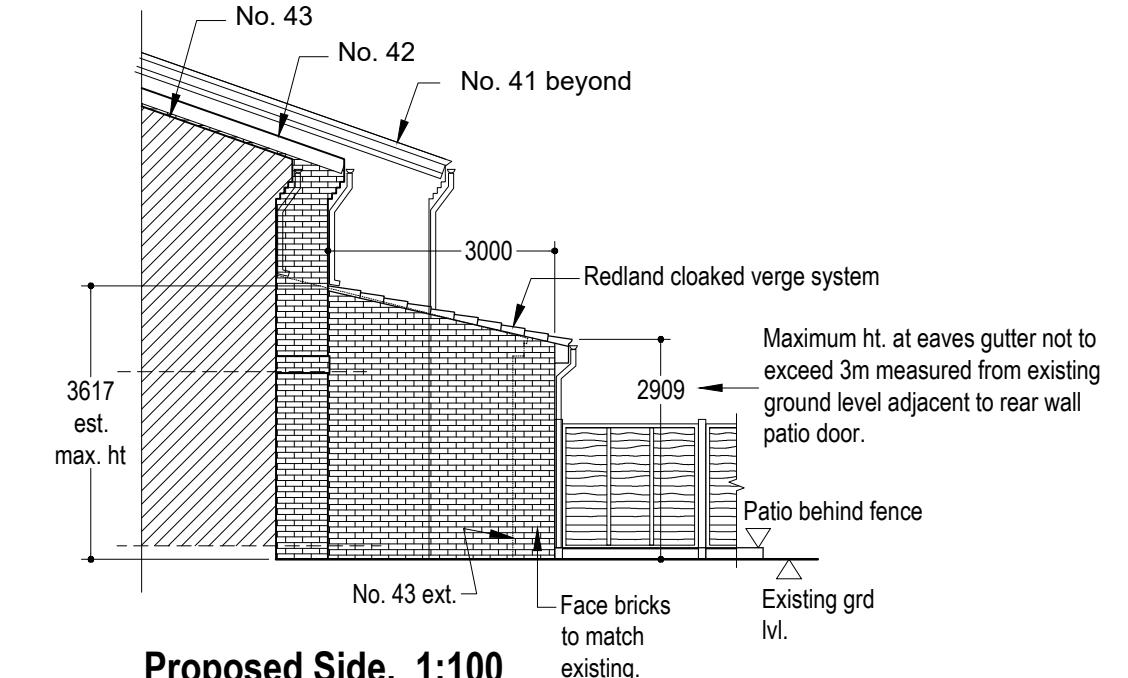

Proposed Side. 1:100

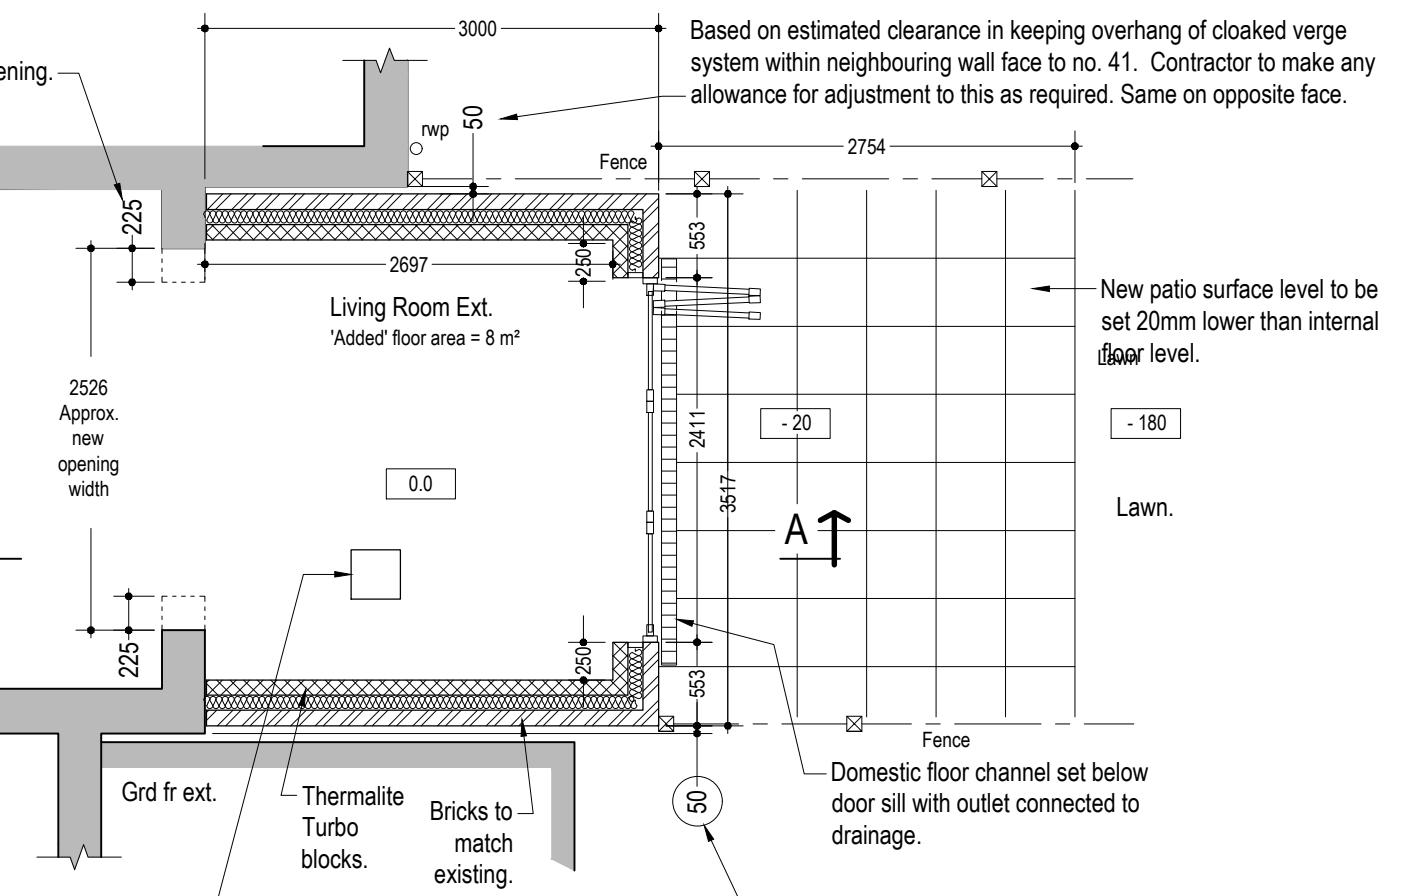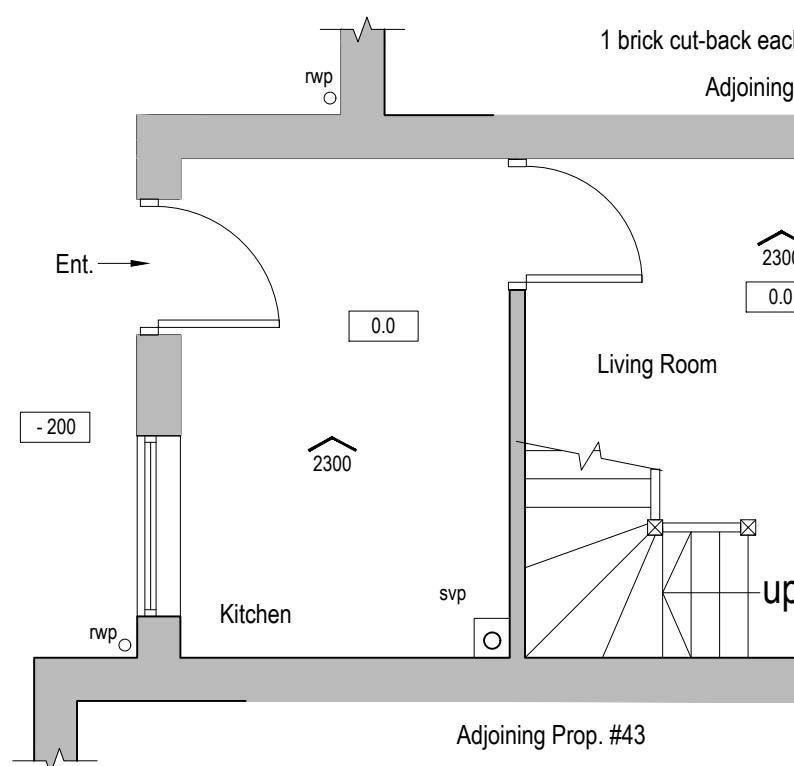

**Proposed Ground Floor Showing
General Layout. 1:50**

Existing chamber requires investigation by contractor to establish purpose to decide upon removal.

notes.	1. This drawing to be read in conjunction with remaining engineer's & architect's project drawings & specifications. 2. Main Contractor to check all levels & dimensions on site and report any discrepancies. 3. All work to be to the satisfaction of the Local Authority, statutory bodies & in accordance with current Building Regulations and Codes of Practice.	project. 42 Gade Close Hayes UB3 3PY Rear Ground Floor Extension	title. Proposed Floor Plan & Elevations	date. 30-05-2023	rev. .
				scale. As noted at A3	drawing no. 23-013/3