

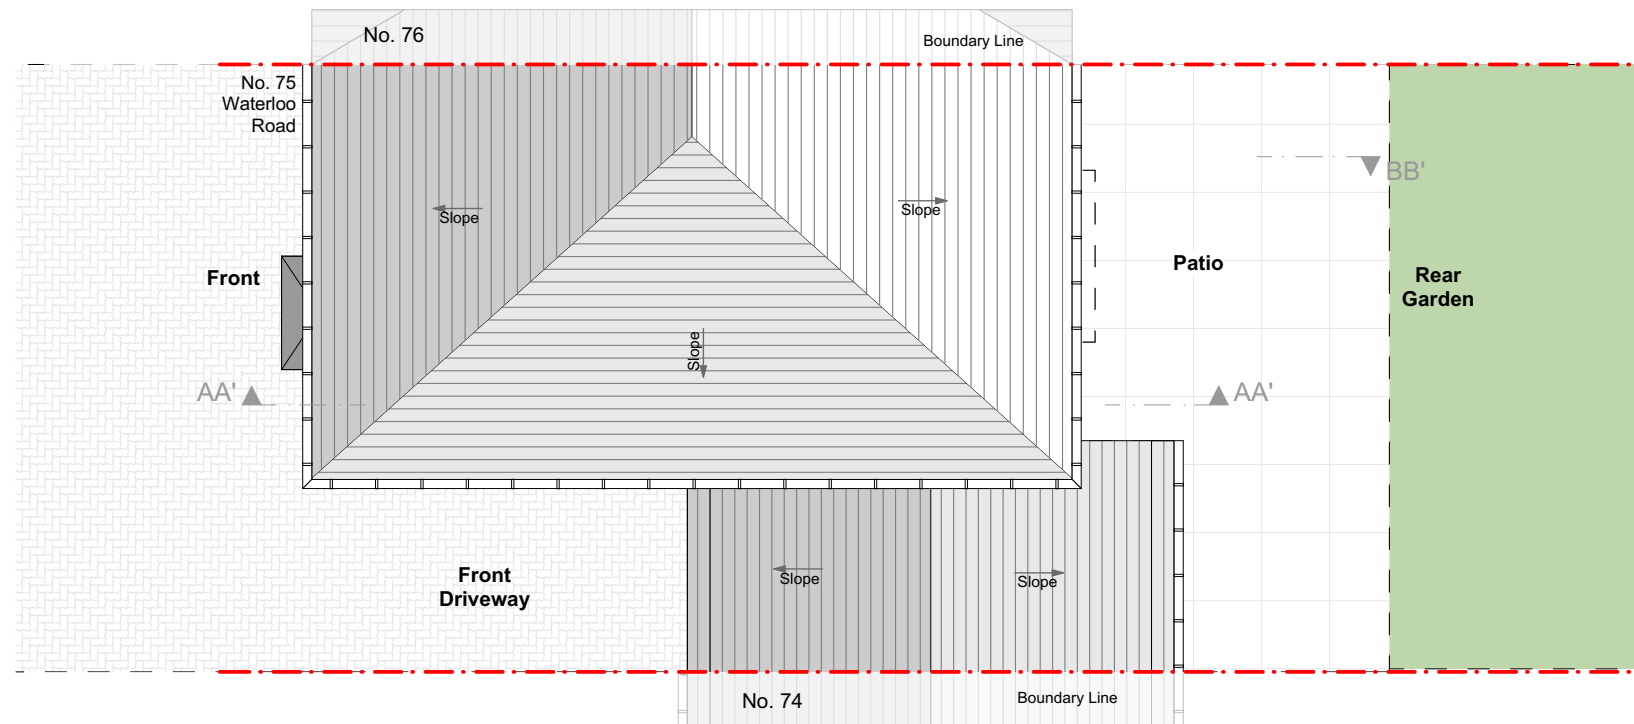



0 1 2 3 4 5 M  
Meters @ 1:100 @ A3

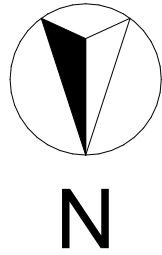

Existing Roof Plan 1:100

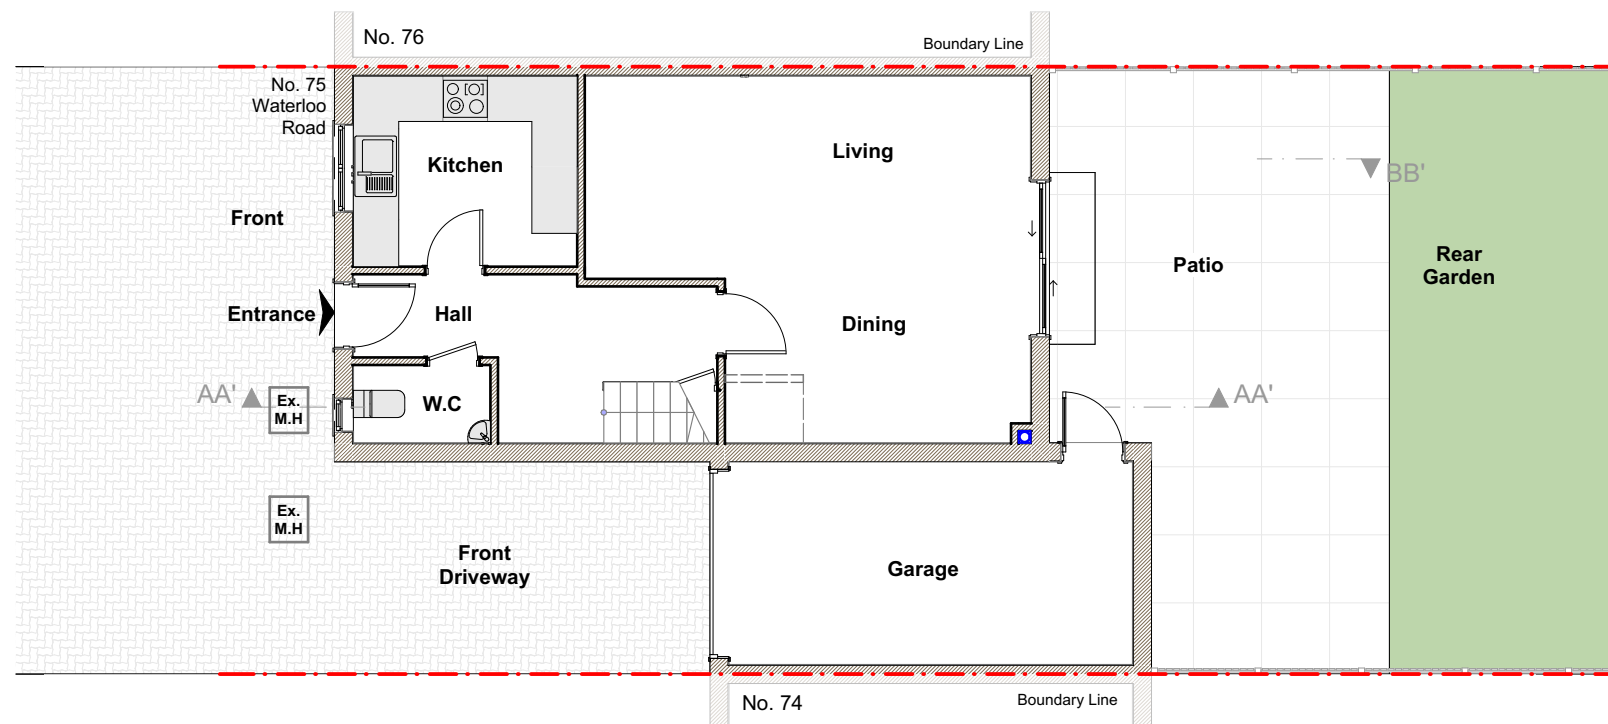

Existing Ground Floor Plan 1:100

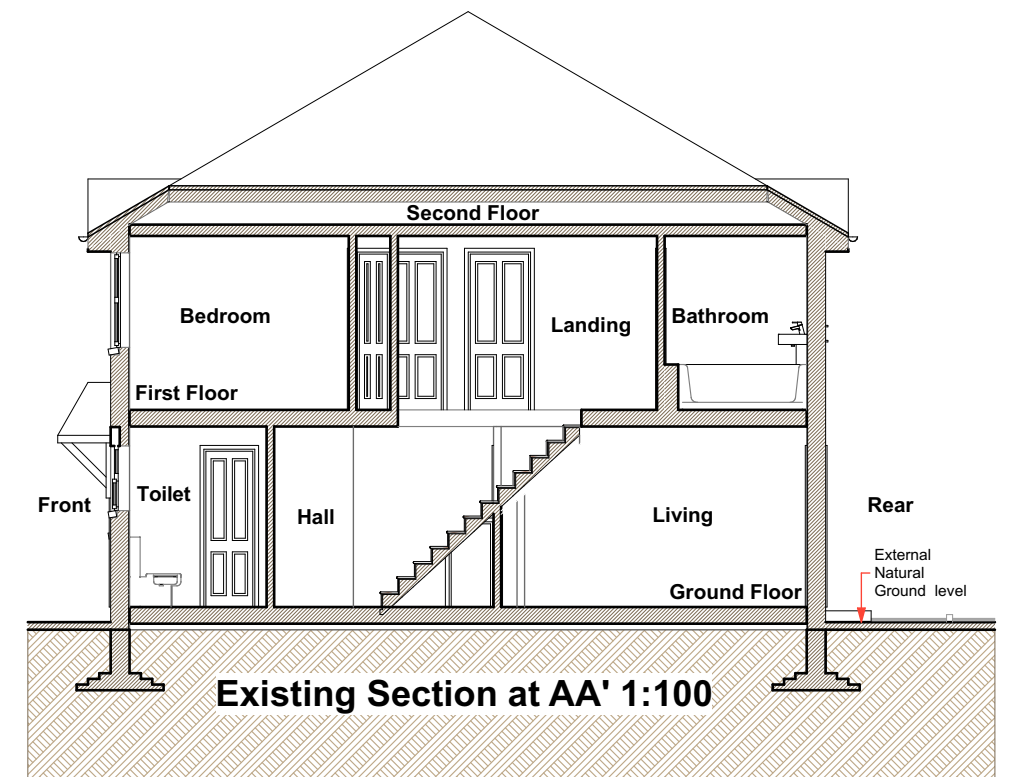

Existing Section at AA' 1:100

**COPYRIGHT:** The contents of this drawing may not be reproduced in whole or in part without express written consent of ARKSS Design Limited.

Drawings to be read in conjunction with relevant drawing and specs. Drawings can only be scaled for planning purposes. Drawings not to be scaled. Figured dimensions only for construction and any other purpose. Any discrepancies are to be pointed to the Agent/Engineer/Contractor. The agent is not liable for any faults not raised. Drawings not to be scaled for land transfer purposes.

**PLANNING ISSUE**

Scale: 1:100@A3

Date: MAY 2023

Project Title:  
PROPOSED DEVELOPMENT AT  
75 Waterloo Road, Uxbridge UB8  
2RS

Drawing Title:  
**EXISTING PLANS  
& SECTION**

Project no:  
**2305016**

Drawing no:  
**PL02**

Revision:

Revision Detail Date:

E.mail:  
[contact@arkssdesign.co.uk](mailto:contact@arkssdesign.co.uk)  
Tel: 0208 0905070  
Mob: 078 2555 7465

[www.arkssdesign.co.uk](http://www.arkssdesign.co.uk)