






Existing Front Elevation 1:100

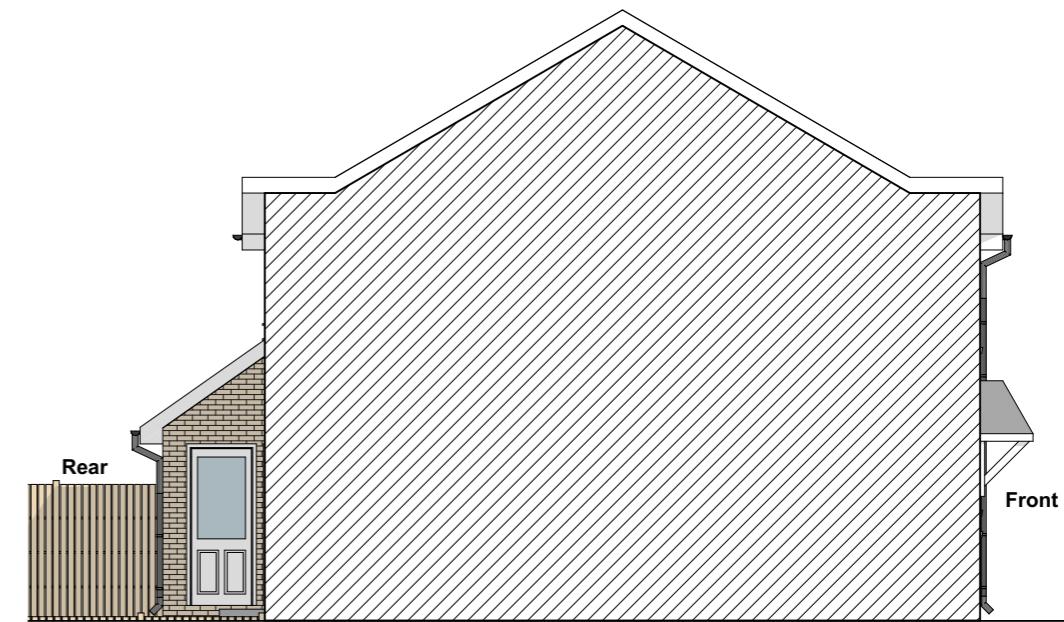

Existing Flank Elevation 1:100

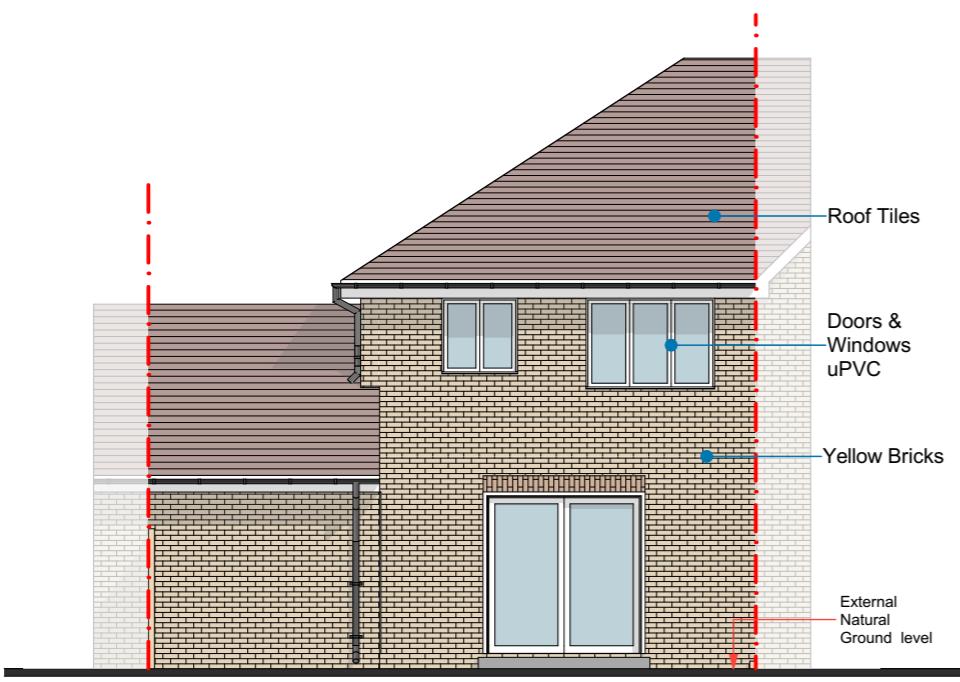

Existing Rear Elevation 1:100

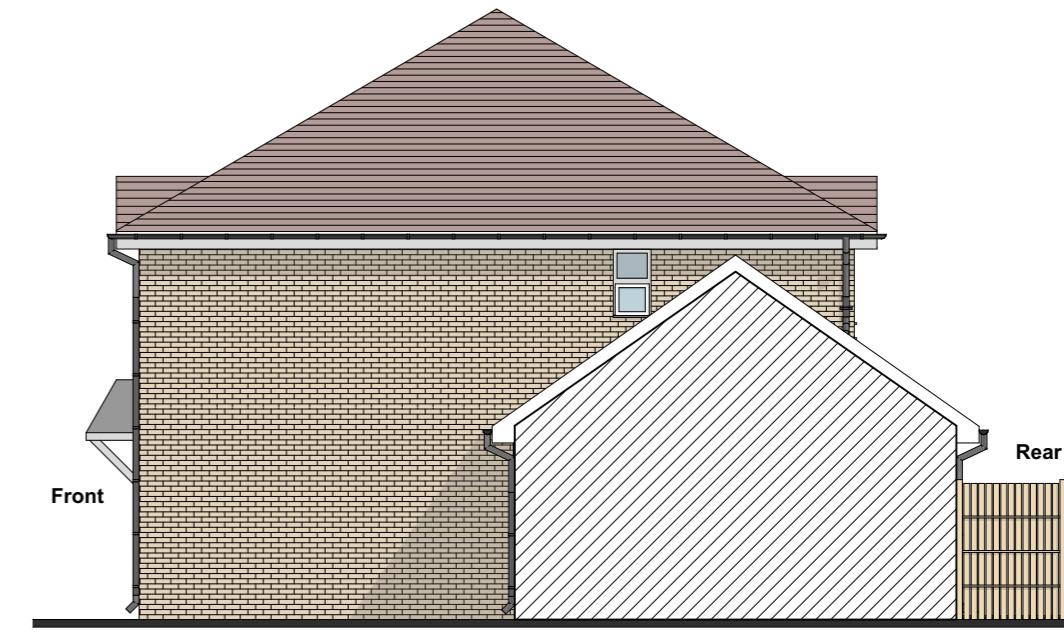

Existing Flank Elevation 1:100

**COPYRIGHT:** The contents of this drawing may not be reproduced in whole or in part without express written consent of ARKS Design Limited.

Drawings to be read in conjunction with relevant drawing and specs. Drawings can only be scaled for planning purposes. Drawings not to be scaled. figured dimensions only for construction and another purpose. Any discrepancies are to be pointed to the Agent/Engineer/Contractor. The agent is not liable for any faults not raised. Drawings not to be scaled for land transfer purposes.

## PLANNING ISSUE

Scale: 1:100@A3

Date: MAY 2023

Project Title:  
PROPOSED DEVELOPMENT AT  
75 Waterloo Road, Uxbridge UB8  
2RS

Drawing Title:  
**EXISTING ELEVATIONS**  
Unit 13 First Floor, Clements Court,  
13-14 Clements Lane,  
Ilford, Essex, IG1 2QY

Project no: **2305016** Drawing no: **PL03**  
Revision: **0**

Revision: **0** Detail: **0** Date: **0**  
**E.mail:** [contact@arkssdesign.co.uk](mailto:contact@arkssdesign.co.uk)  
**Tel:** **0208 0905070**  
**Mob:** **078 2555 7465**  
[www.arkssdesign.co.uk](http://www.arkssdesign.co.uk)