

GENERAL NOTES:

1. ALL DIMENSIONS ARE IN MILLIMETER.
2. VERIFY ALL DIMENSIONS AND CONDITIONS BEFORE BUILDING OR STARTING CONSTRUCTION. NOTIFY THE DESIGNER IMMEDIATELY OF ANY DISCREPANCY OR VARIATION.
3. ALL WORK TO COMPLY WITH CURRENT BUILDING REGULATIONS AND CODES OF PRACTICE

Title:

Proposed Ground Floor Plan

Site Address

5 Nellgrove Road,
Uxbridge.
UB10 0SX


Scale: 1:50 @A3

Date: 05/05/2023
Drawing No.: 2023/066 -02
Drawn By: RO

Revision Date:


0
1
2

1:50
0
1
2
Faluck Patel

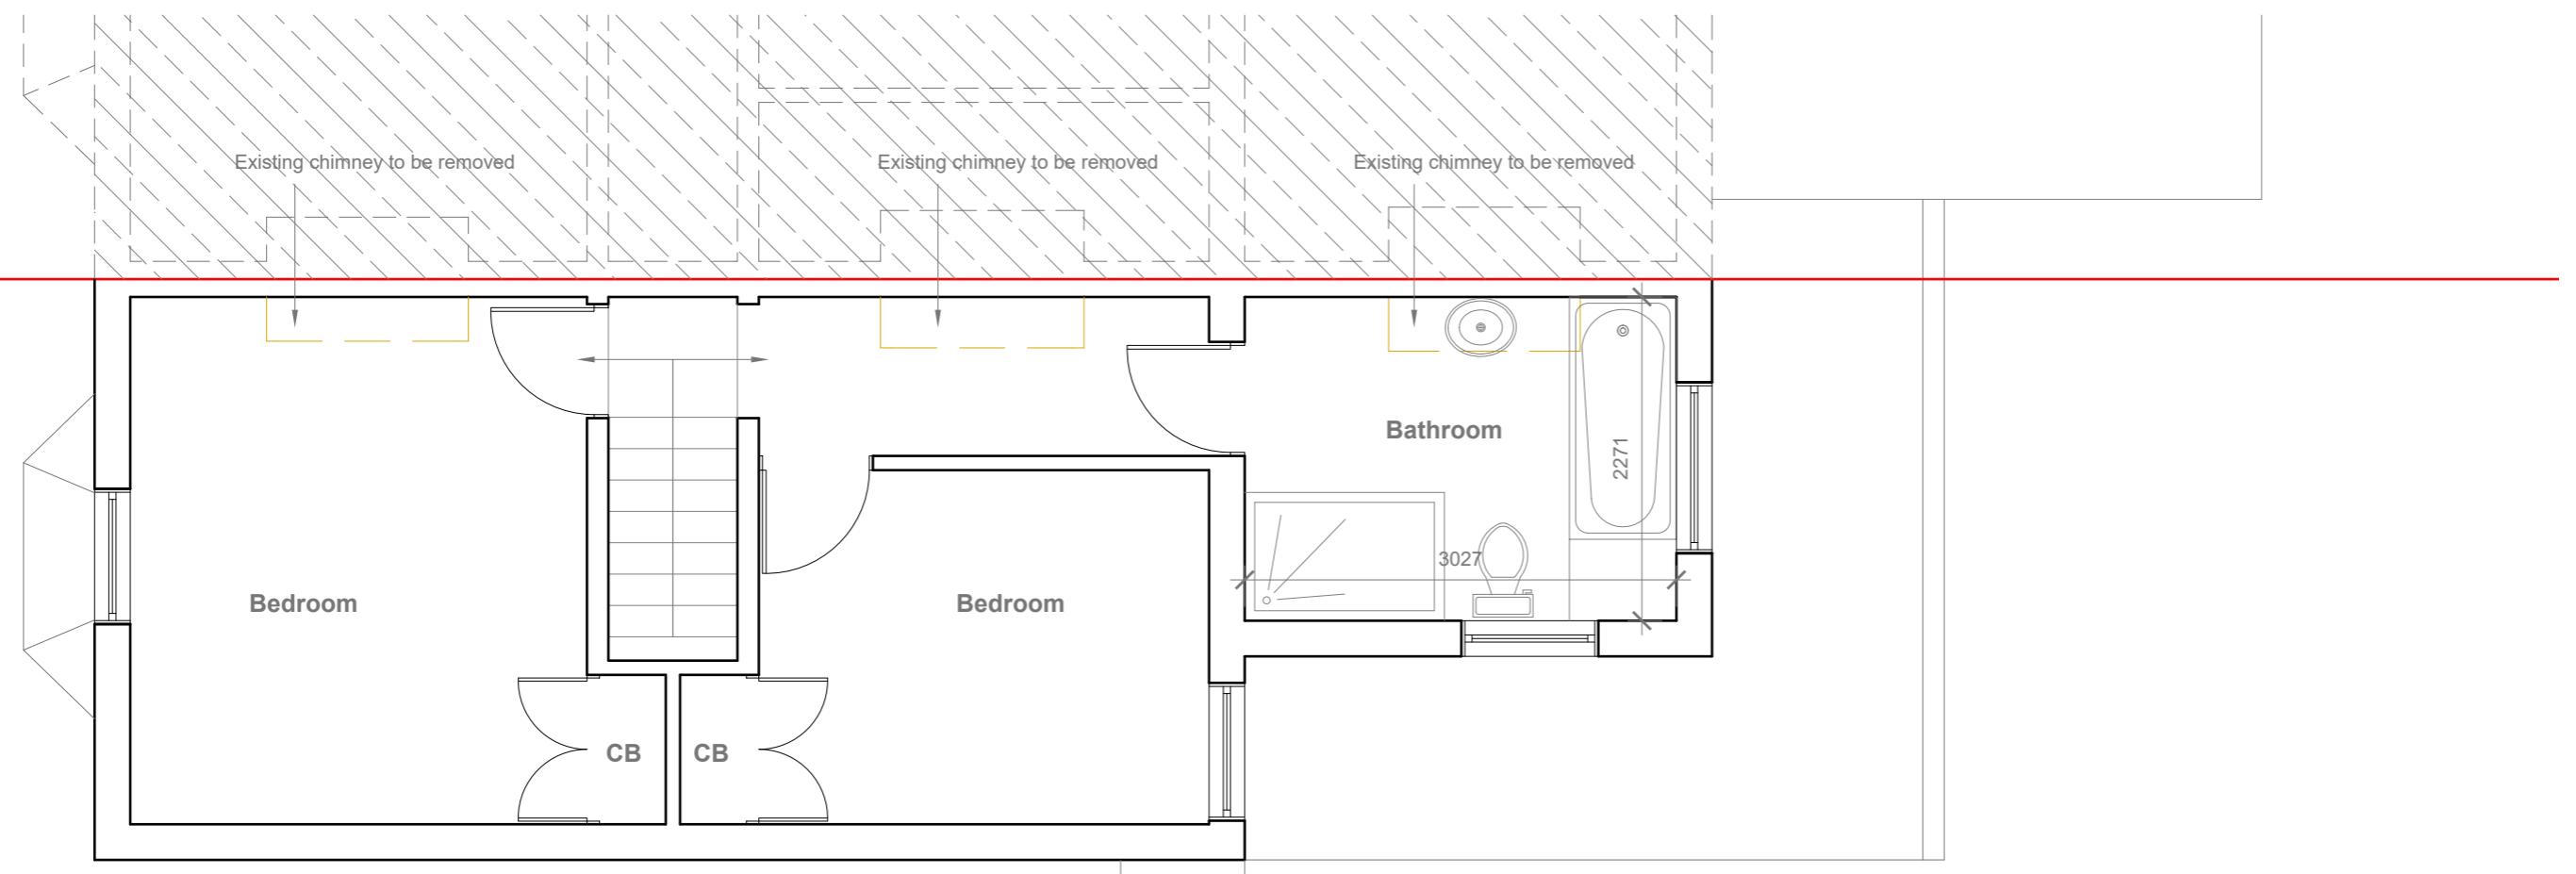

Proposed First Floor Plan

Scale 1:50

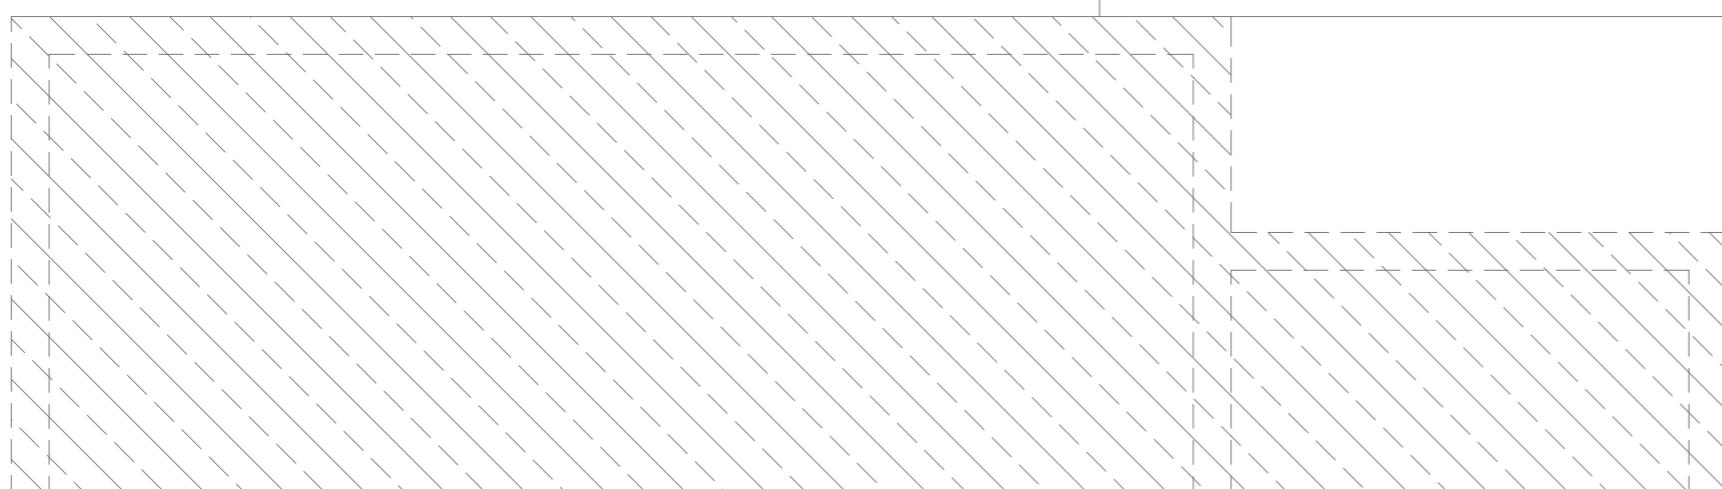

GENERAL NOTES:

1. ALL DIMENSIONS ARE IN MILLIMETER.
2. VERIFY ALL DIMENSIONS AND CONDITIONS BEFORE BUILDING OR STARTING CONSTRUCTION. NOTIFY THE DESIGNER IMMEDIATELY OF ANY DISCREPANCY OR VARIATION.
3. ALL WORK TO COMPLY WITH CURRENT BUILDING REGULATIONS AND CODES OF PRACTICE


Title:

Proposed First Floor Plan

Site Address
5 Nellgrove Road,
Uxbridge.
UB10 0SX

Scale: 1:50 @A3
Date: 05/05/2023
Drawing No.: 2023/066 -04
Drawn By: RO

Revision Date:
A 24-07-2023
e:mail - faluckpatel@yahoo.com
(M) +44 (0) 7871 466 254

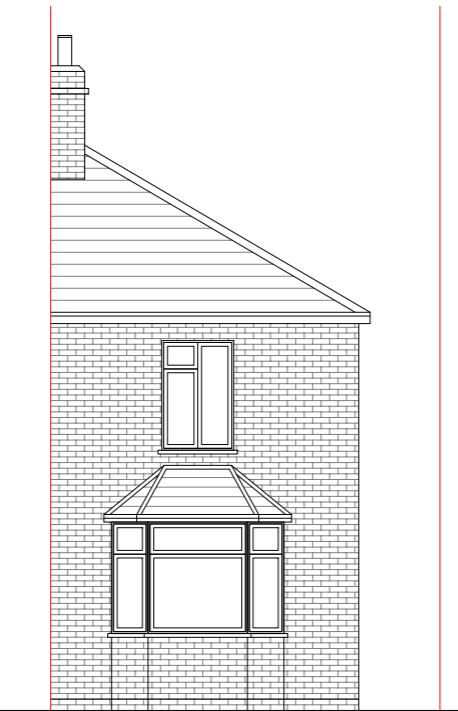

Proposed Front Elevation
Scale 1:100




Proposed Side Elevation
Scale 1:100

Proposed External Finish Materials to Match Existing External Finish Materials

Proposed Flank Wall Window to be Obscure Glazed and Non Opening below 1.7m from FFL



Proposed Rear Elevation
Scale 1:100

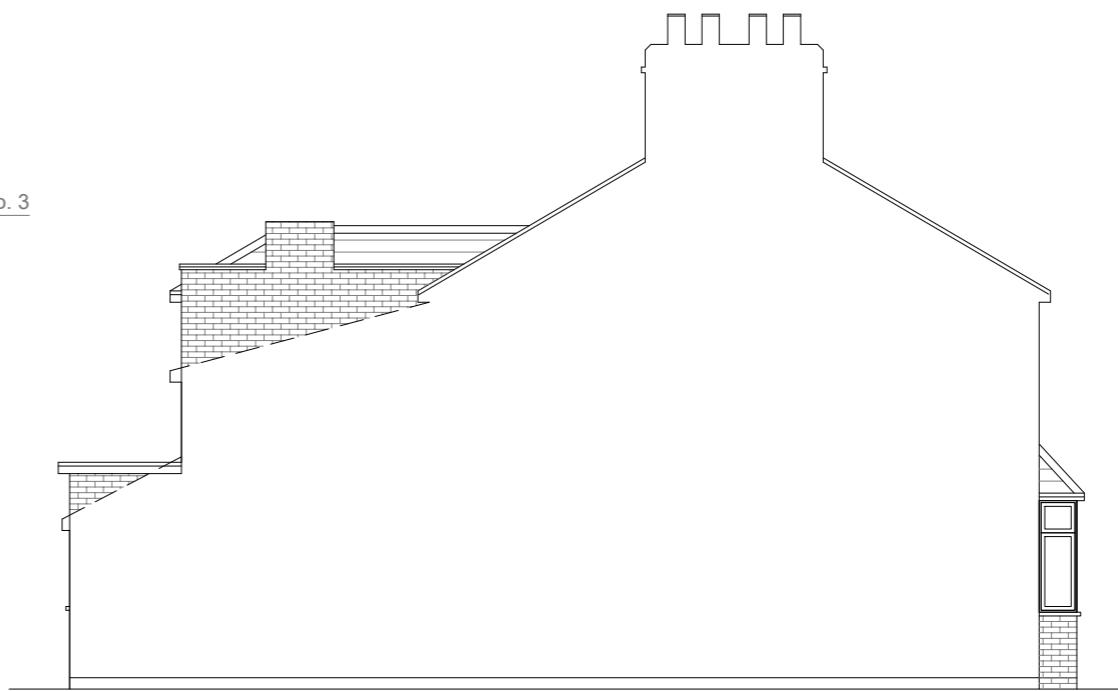

Proposed Side Elevation
Scale 1:100

GENERAL NOTES:

1. ALL DIMENSIONS ARE IN MILLIMETER.
2. VERIFY ALL DIMENSIONS AND CONDITIONS BEFORE BUILDING OR STARTING CONSTRUCTION. NOTIFY THE DESIGNER IMMEDIATELY OF ANY DISCREPANCY OR VARIATION.
3. ALL WORK TO COMPLY WITH CURRENT BUILDING REGULATIONS AND CODES OF PRACTICE

Title:

Proposed Elevations

Site Address

5 Nellgrove Road,
Uxbridge.
UB10 0SX

Scale: 1:100 @A3

Date: 05/05/2023

Revision Date:

A 24-07-2023

B 27-07-2023

Drawing No.: 2023/066 -05

Drawn By:


RO

e:mail - faluckpatel@yahoo.com


(M) +44 (0) 7871 466 254

Proposed External Finish
Materials to Match Existing
External Finish Materials

Proposed Flank Wall Window
to be Obscure Glazed and
Non Opening below 1.7m
from FFL

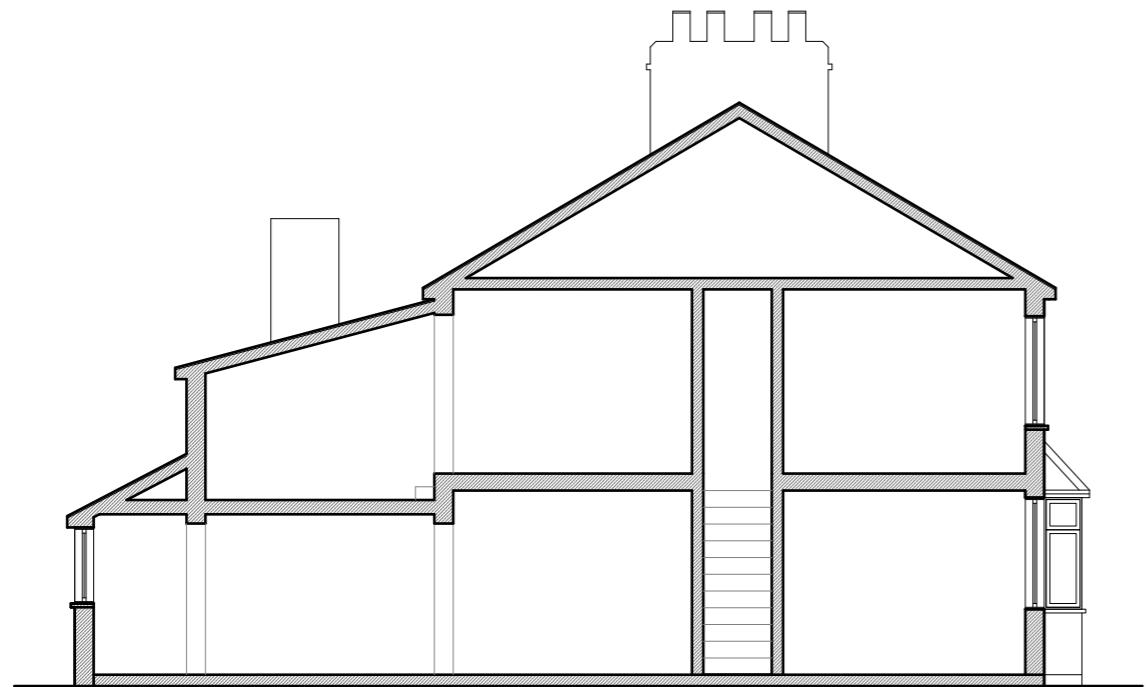

Existing Section
Scale 1:100

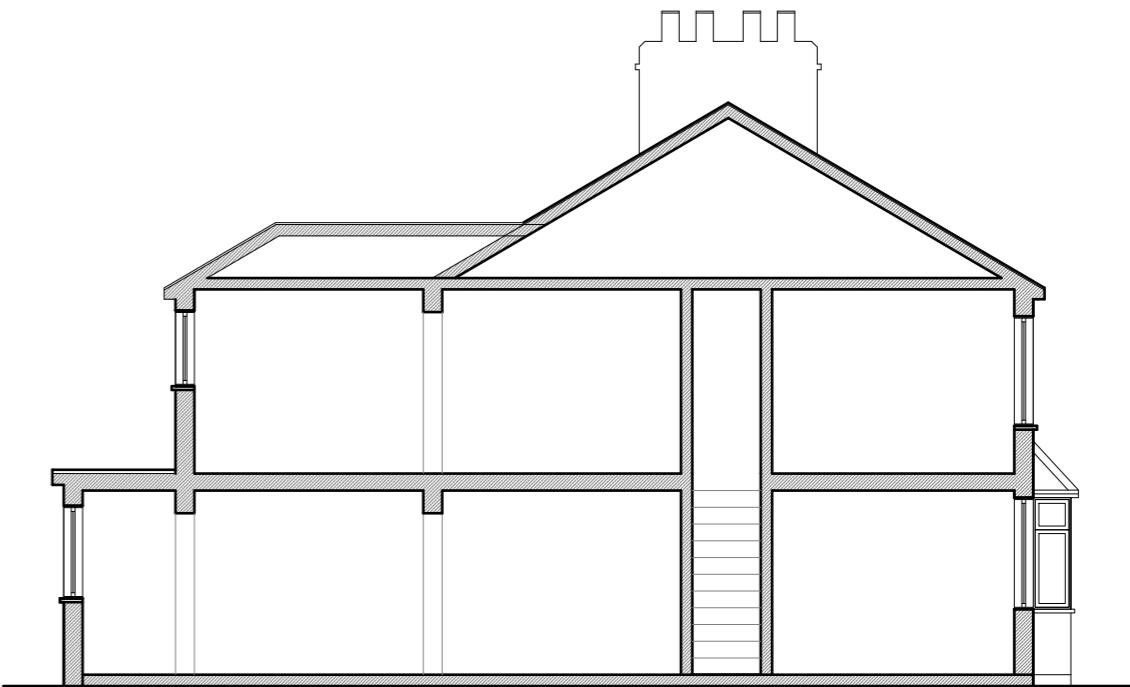

Proposed Section
Scale 1:100

10 Meter
5
2
1
0

Faluck Patel

GENERAL NOTES:

1. ALL DIMENSIONS ARE IN MILLIMETER.
2. VERIFY ALL DIMENSIONS AND CONDITIONS BEFORE BUILDING OR STARTING CONSTRUCTION. NOTIFY THE DESIGNER IMMEDIATELY OF ANY DISCREPANCY OR VARIATION.
3. ALL WORK TO COMPLY WITH CURRENT BUILDING REGULATIONS AND CODES OF PRACTICE

Title:

Existing & Proposed Section

Site Address

5 Nellgrove Road,
Uxbridge.
UB10 0SX

Scale: 1:100 @A3

Date: 05/05/2023

Drawn By: RO

Revision Date:

A 24-07-2023

B 27-07-2023

Drawn By: RO

e:mail -

faluckpatel@yahoo.com
(M) +44 (0) 7871 466 254