



Notes:
 © 2023 Blue Architecture Limited.
 All rights reserved.
 All drawings are for the purpose of gaining
 Planning approval only.
 All written dimensions to be taken in
 preferences to sealed dimensions.

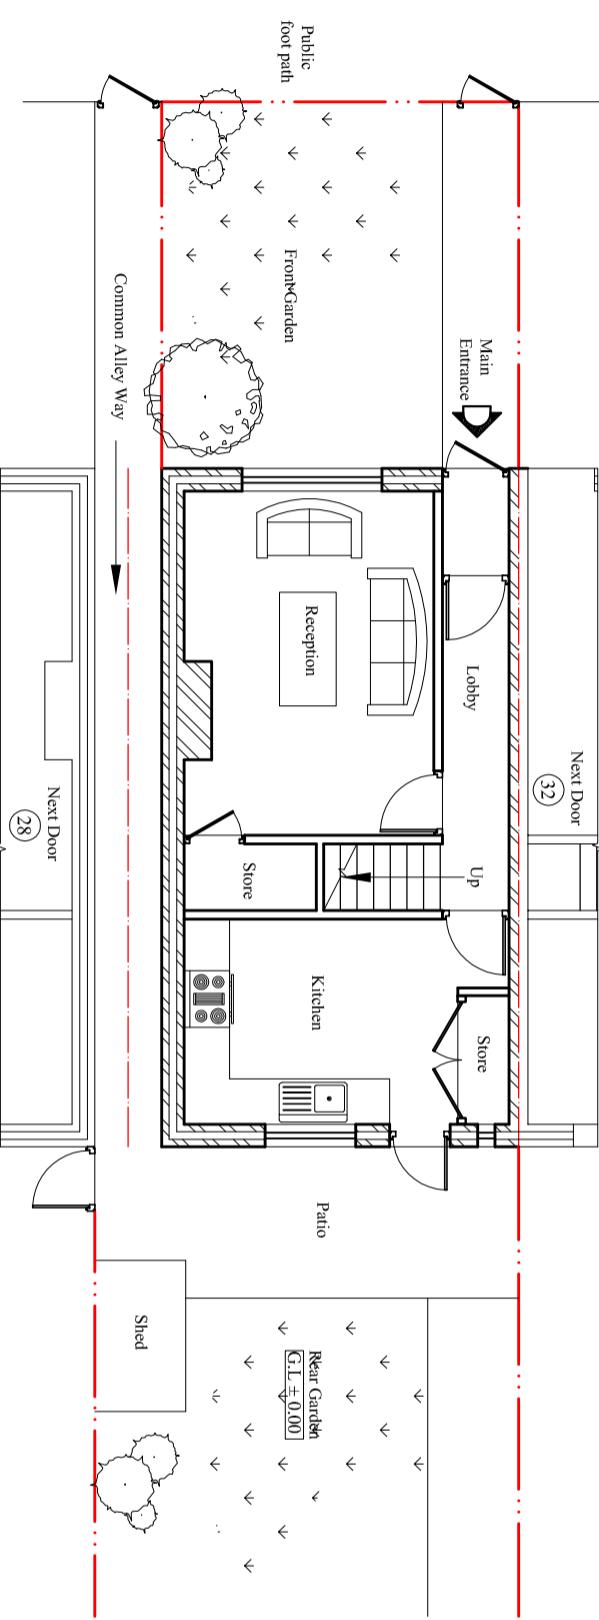

Existing Ground Floor Plan

Scale:1:100

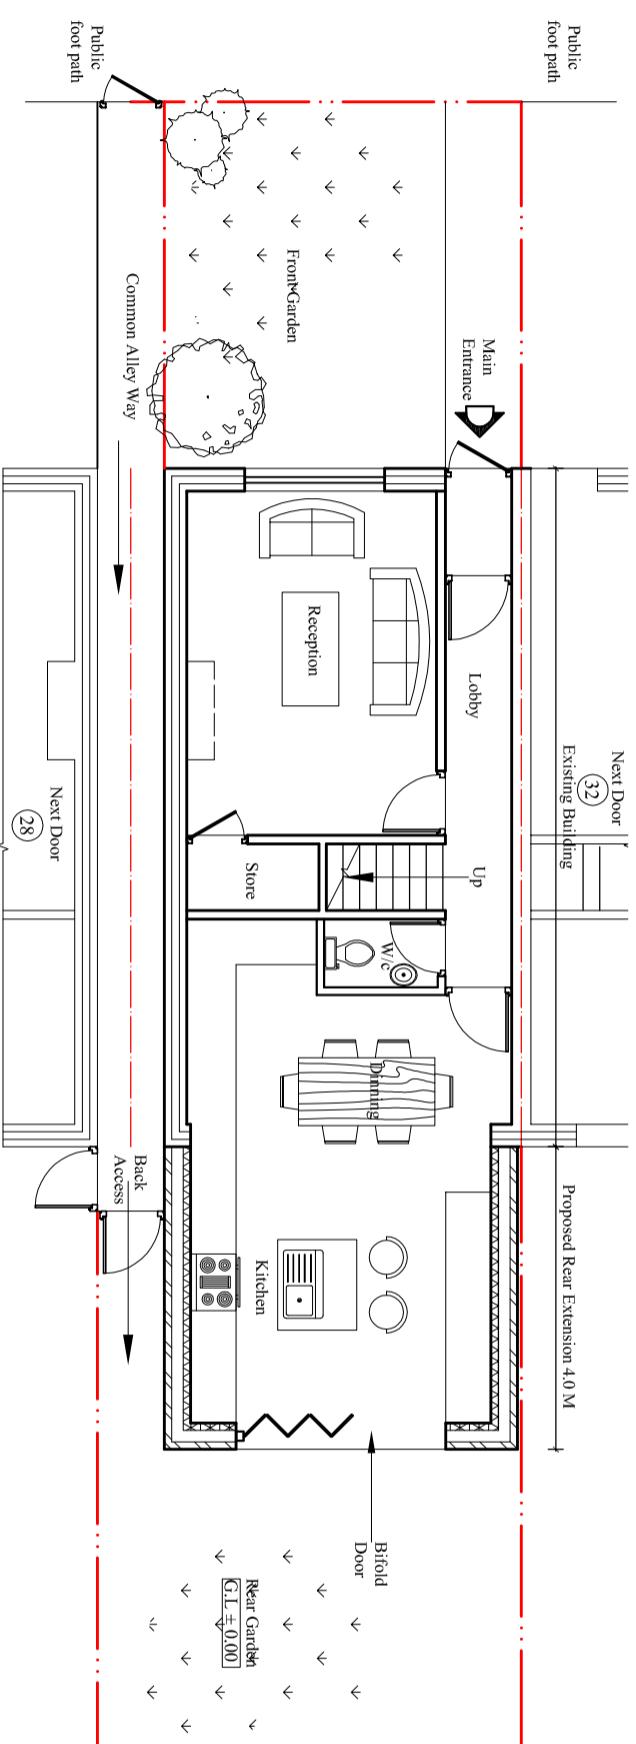

Proposed Ground Floor Plan

Scale:1:100

Client:
Mr: Dara Sharif

Project:
 Proposed single storey Rear extension 4.0 M
 Deep and Create W/c at Ground floor.

Location:
 30 Morrison Road, Hayes,
 Middlesex, UB4 9JP.

Status:
 Larger extension; neighbour consultation scheme

Title:
 Existing and Proposed Ground Floor plans.

Drawn by:	Str. Er.	Checked by:
L.P	---	R.k
Project no:	Sheet Size	Sheet no.
BAL-30A	A3	01

Date:

04/07/2023

Scale:

1:100