




**Proposed East Elevation**  
Scale:1:100

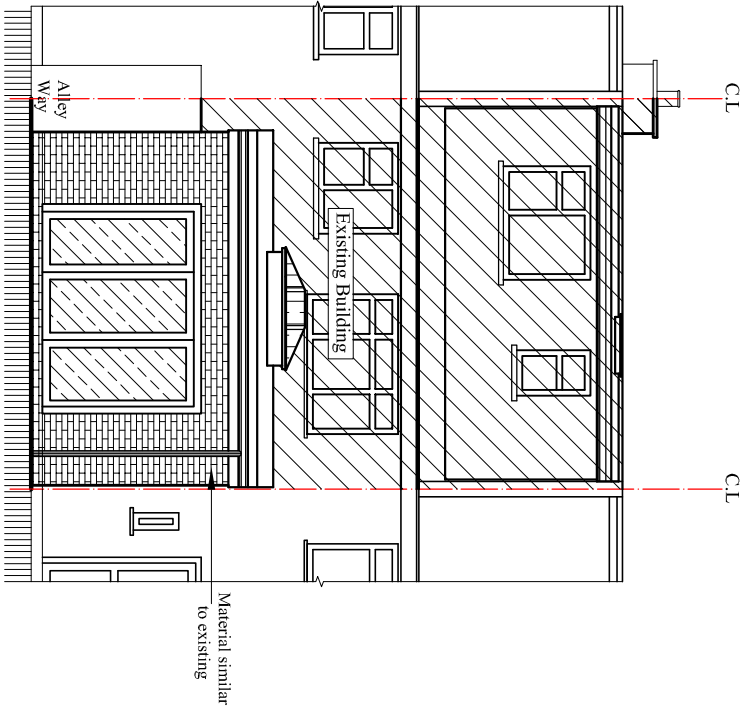

**Proposed North Elevation**  
Scale:1:100

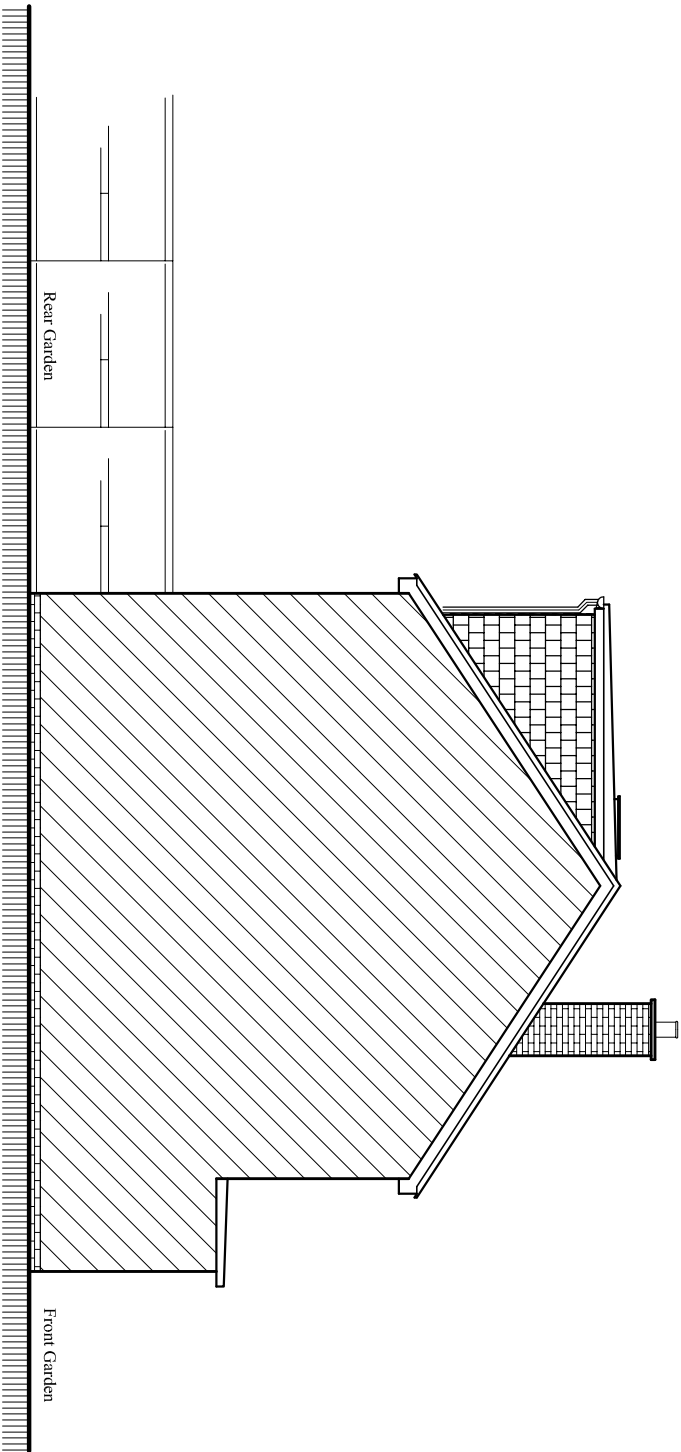

**Existing East Elevation**  
Scale:1:100

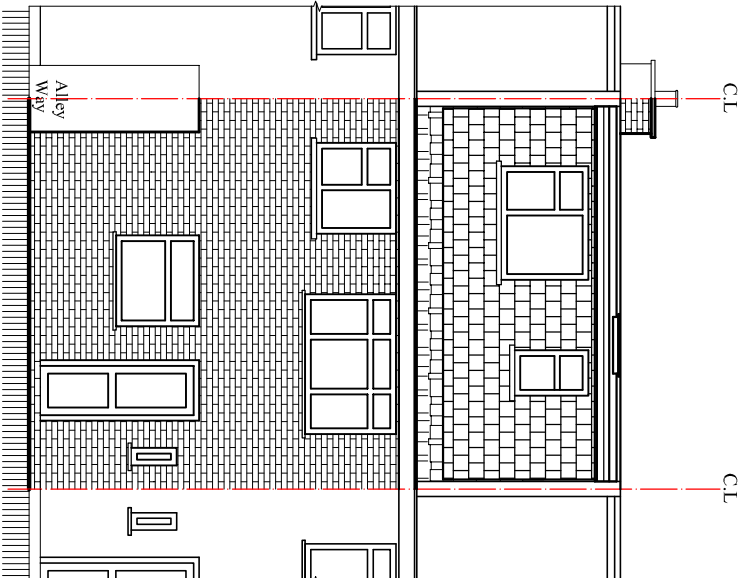

**Existing North Elevation**  
Scale:1:100

Contact:  
Email: [info@bluearchdesign.co.uk](mailto:info@bluearchdesign.co.uk),  
Cell: 044 + 078 3293 8374  
Web site: [www.bluearchdesign.co.uk](http://www.bluearchdesign.co.uk)

Notes:  
© 2023 Blue Architecture Limited.  
All rights reserved.  
All drawings are for the purpose of gaining  
Planning approval only.  
All written dimensions to be taken in  
preferences to scaled dimensions.

Rev.	Description	By	Ckd	Date

Client:  
**Mr. Dara Sharif.**

**Project:**  
Proposed single storey Rear extension 4.0 M  
Deep and Create W/c at Ground floor.

**Location:**  
30 Morrison Road, Hayes,  
Middlesex, UB4 9JP.

**Status:**  
Larger extension: neighbour consultation scheme

**Title:**  
Existing and Proposed Elevations-2.

Drawn by: <b>L.p</b>	Str. Fr. <b>---</b>	Checked by: <b>R.k</b>	Sheet no.
Project no: <b>BAL-30A</b>	Sheet Size <b>A3</b>		
Date: 04/07/2023	Scale: 1:100		<div>04</div>