


0 0.5 1 1.5 2 3 4 6 8


Scale bar 1:100 (Meter)

Material similar to existing
 Material similar to existing

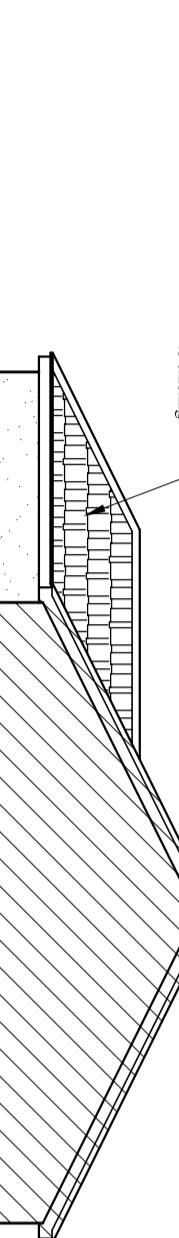


Proposed West Elevation

Scale: 1:100

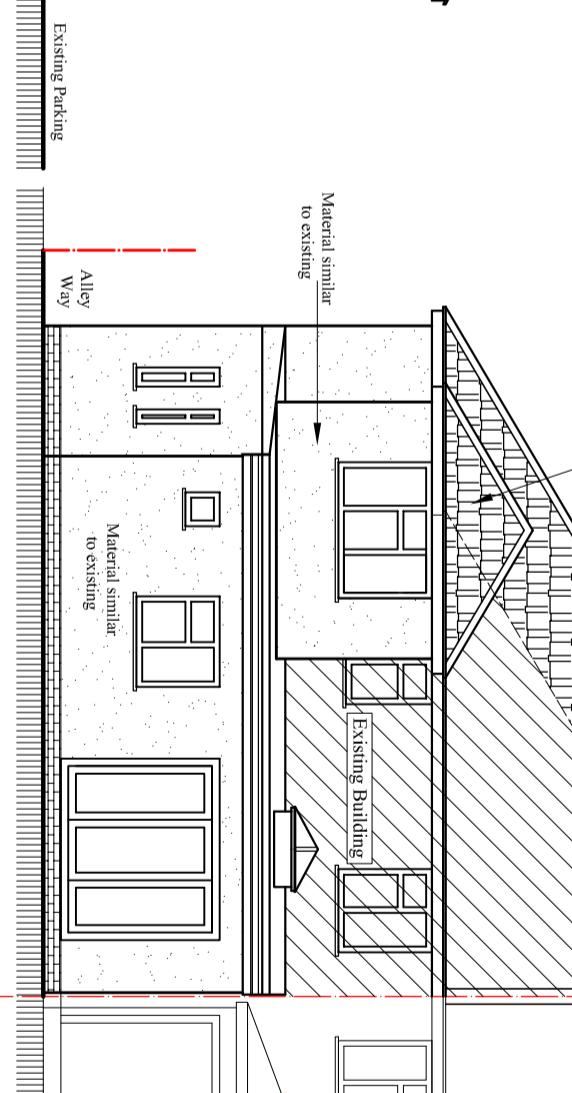

Existing North Elevation

Scale: 1:100

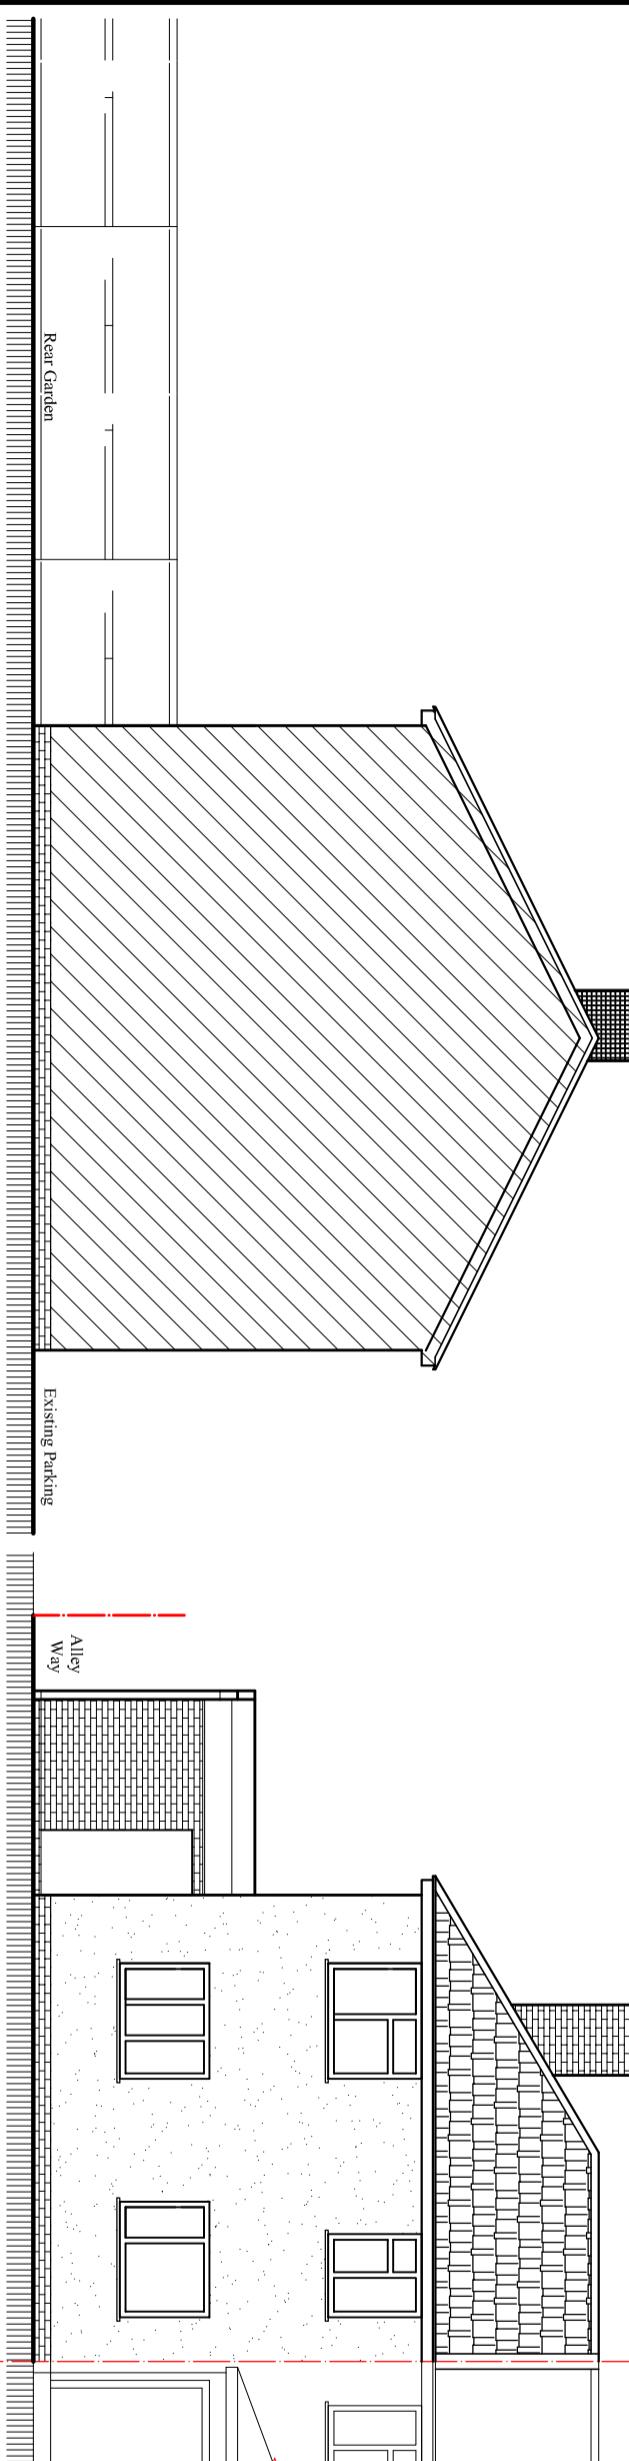

Existing West Elevation

Scale: 1:100

Existing North Elevation

Scale: 1:100

Client:
Mr. Ajit Jha

Project:

Side Double storey, part single part double storey rear extension, Main entrance relocated and external alteration.

Location:
 83 Gebel Avenue, Ickenham,
 Middlesex, UB10 8PF.

Status:
PLANNING

Title:
 Existing / proposed Elevations-2.

Drawn by: **L.P** Str. Er. Checked by:
 R.K

Project no: **BAL-1685** Sheet Size **A3** Sheet no.

Date: **30/07/2023** Scale: **1:100**

Notes:
 © 2023 Blue Architecture Limited.
 All rights reserved.
 All drawings are for the purpose of gaining
 Planning Permission approval only.
 All written dimensions to be taken in
 preferences to scaled dimensions.

Contact:
 Email: info@bluearcdesign.co.uk,
 Cell: 044 + 078 3293 8374
 Web site: www.bluearcdesign.co.uk

C.L

C.L

05