




Notes:
 © 2023 Blue Architecture Limited.
 All rights reserved.
 All drawings are for the purpose of gaining
 Planning Permission approval only.
 All written dimensions to be taken in
 preferences to scaled dimensions.

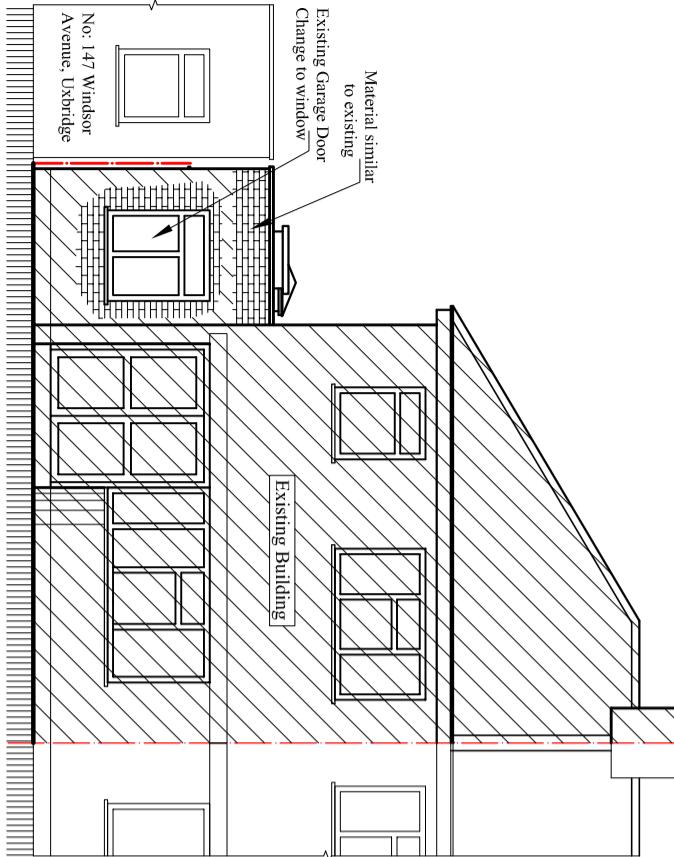


Proposed West Elevation
 Scale: 1:100

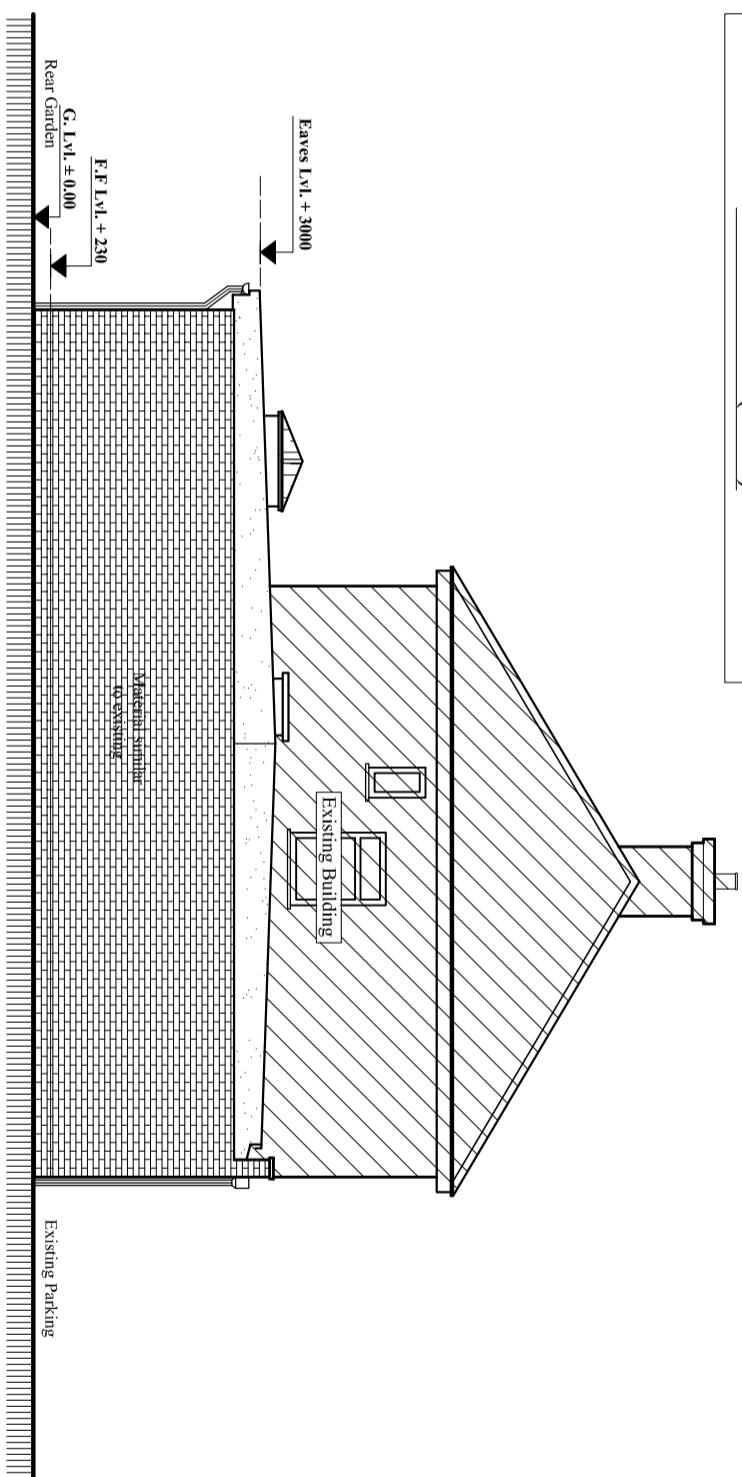

Proposed North Elevation
 Scale: 1:100

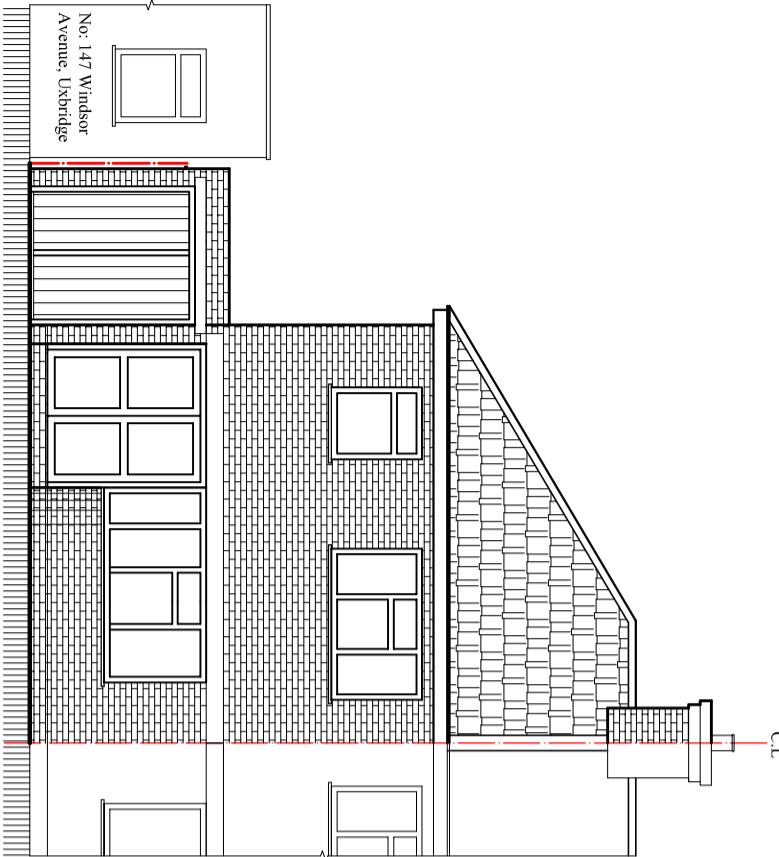

Existing West Elevation
 Scale: 1:100

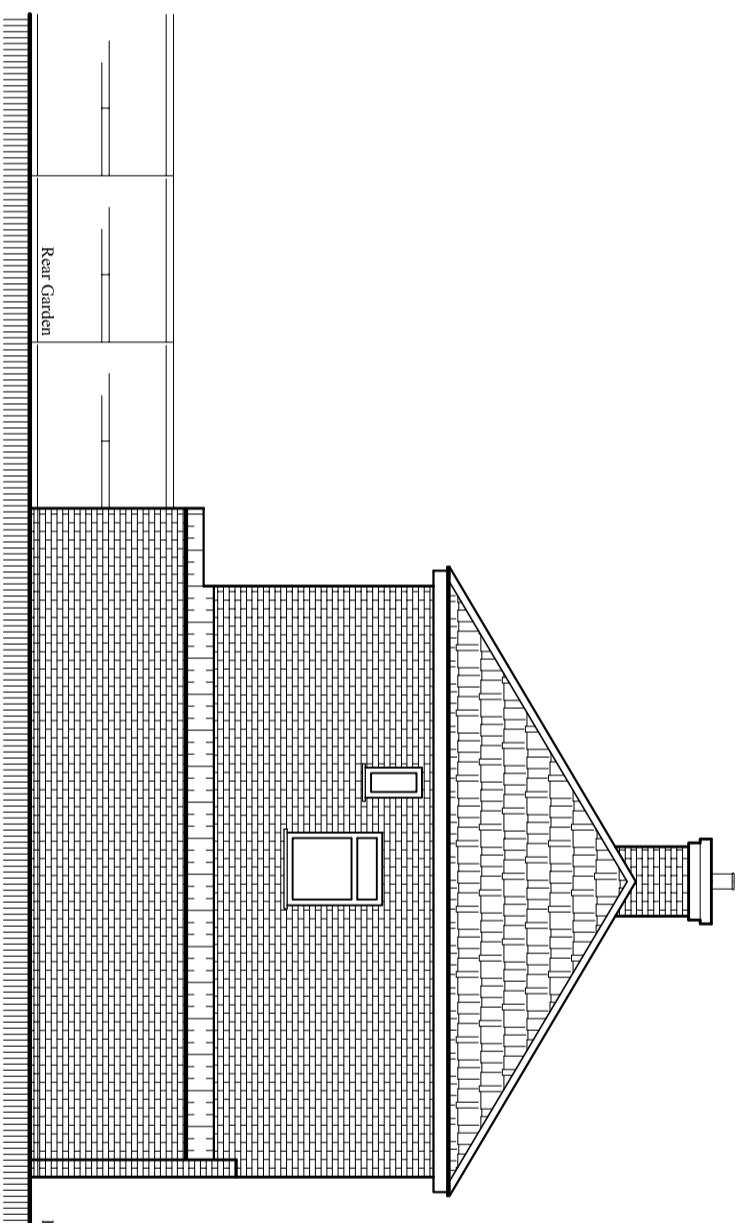

Existing North Elevation
 Scale: 1:100

Project:	
Single storey Rear Extension, Existing side Garage conversion into Habitable Room replace to existing front garage door to window and existing Roof alteration.	
Location:	
149 Windsor Avenue, Hillingdon, UB10 9BA.	
Status:	
PLANNING	
Title: Existing and Proposed Elevations-1.	
Drawn by: L.P	Str. Er. ---
Project no: BAL-1677	Sheet Size A3
Date: 19/06/2023	Scale: 1:100
Sheet no.	
03	