




C.L.

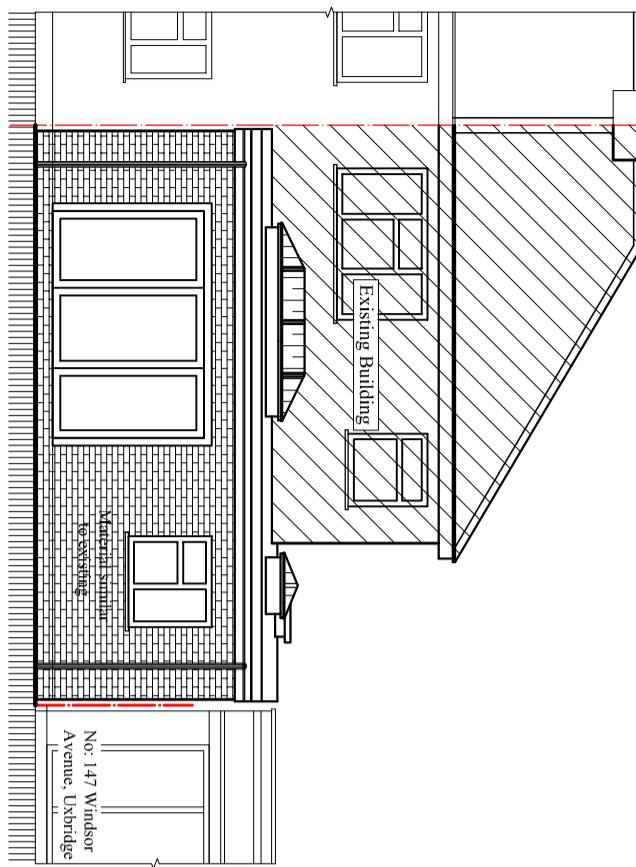


Proposed East Elevation
Scale: 1:100

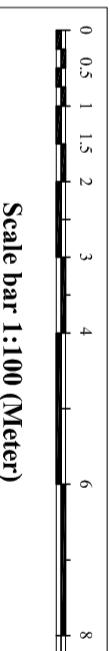


Proposed South Elevation

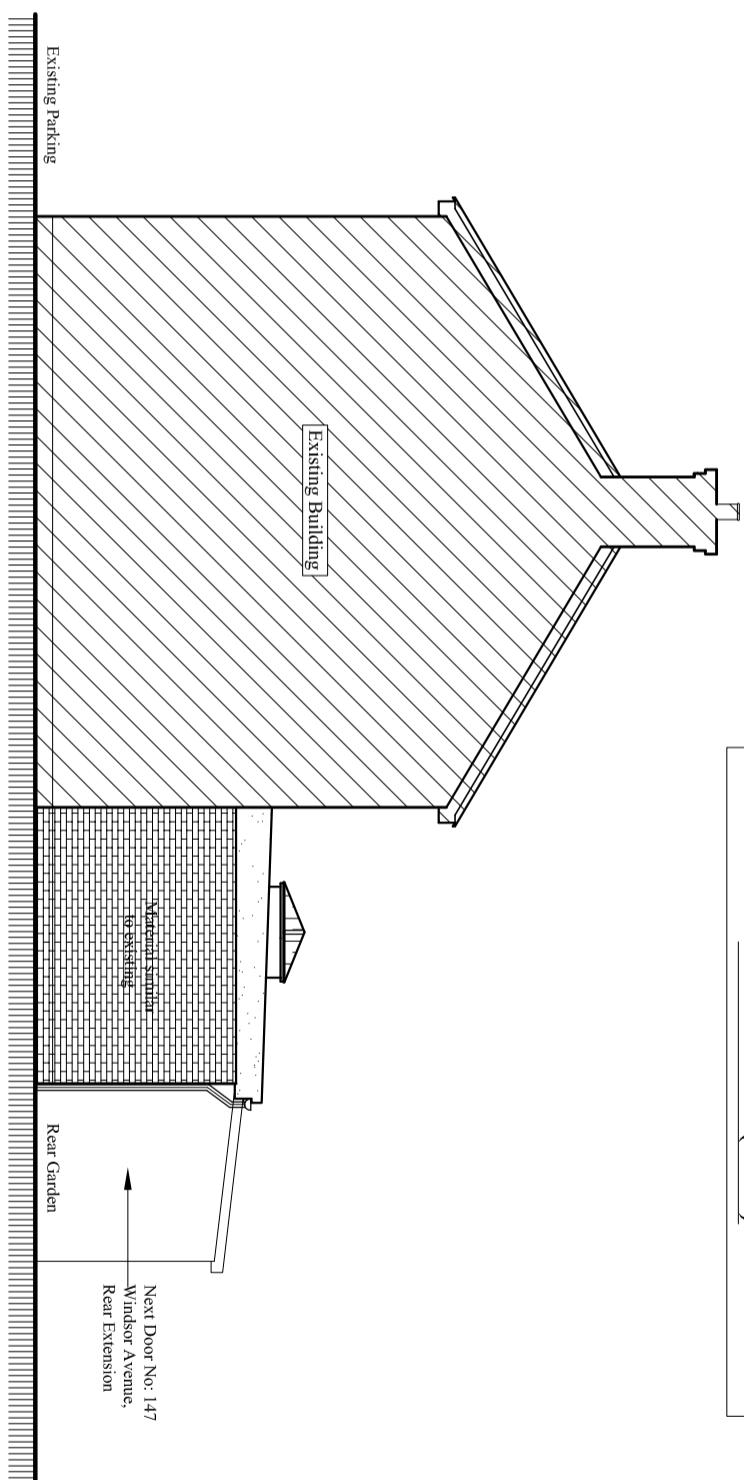

Proposed South Elevation
Scale: 1:100

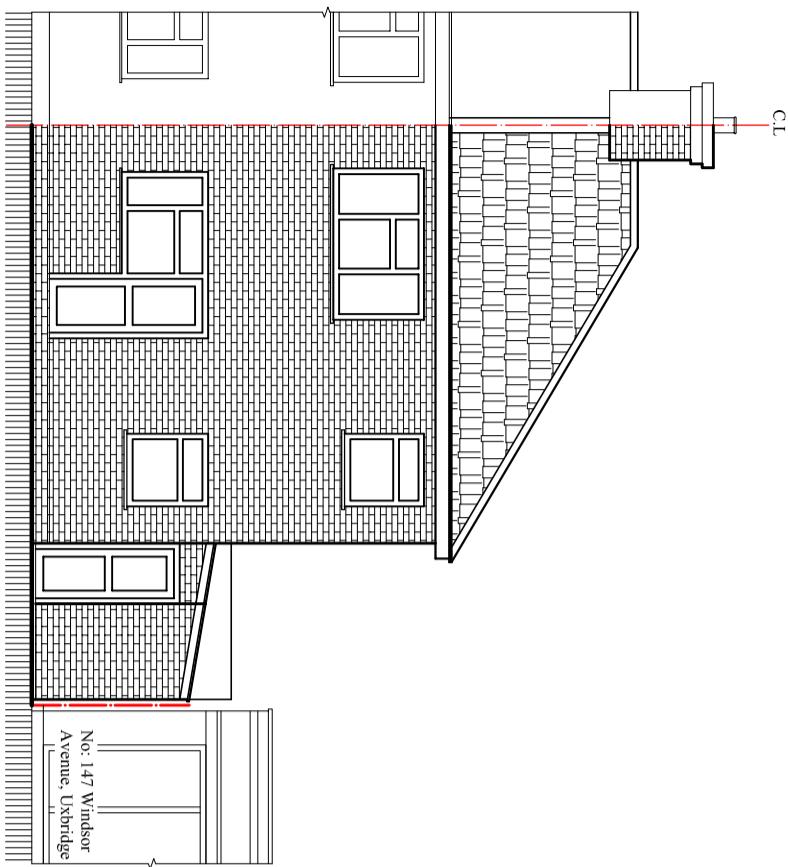

Existing East Elevation
Scale: 1:100

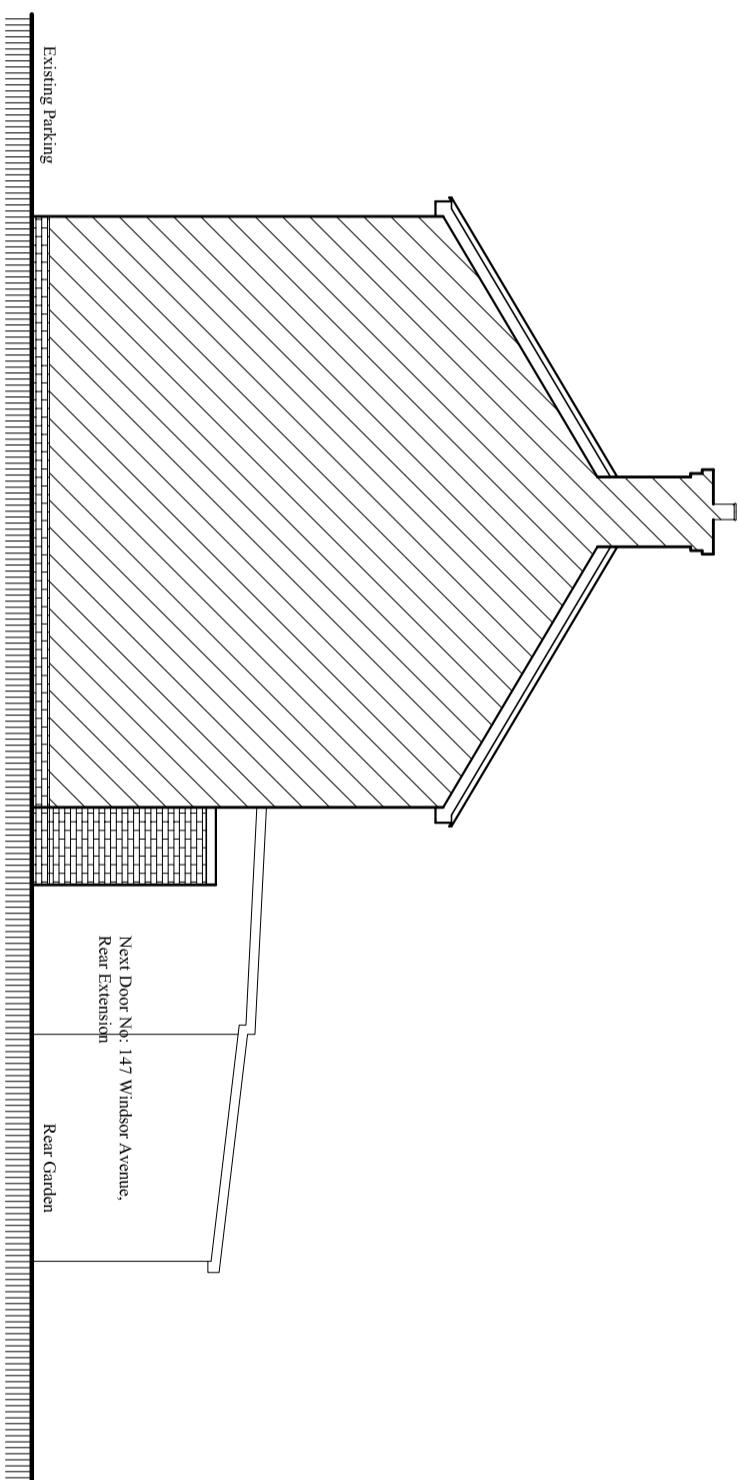

Existing South Elevation
Scale: 1:100

BLUE ARCHITECTURE LIMITED
Consulting Architects, Engineers and Interiors,
102 Dorchester Way, Hayes, Middlesex,
UB4 0HY, London.

BLUE
ARCHITECTURE
LIMITED

Consulting Architects, Engineers and Interiors,
102 Dorchester Way, Hayes, Middlesex,
UB4 0HY, London.

Notes:
© 2023 Blue Architecture Limited.
All rights reserved.
All drawings are for the purpose of gaining
Planning Permission approval only.
All written dimensions to be taken in
preferences to scaled dimensions.

Notes:

© 2023 Blue Architecture Limited.

All rights reserved.

All

drawings

are

for

the

purpose

of

gaining

Planning

Permit

only.

All

written

dimensions

to

be

taken

in

preferences

to

scaled

dimensions.

Rev. _____ Description _____ By _____ Ckd _____ Date _____

Client:
Mr. Bishwa Shrestha.

Project:

Single storey Rear Extension, Existing side Garage conversion into Habitable Room
replace to existing front garage door to window
and existing Roof alteration.

Location:

149 Windsor Avenue,
Hillingdon, UB10 9BA.

Status:

PLANNING

Title:
Existing and Proposed Elevations-2.

Drawn by:	Str. Er.	Checked by:
L.P	---	R.K
Project no:	Sheet Size	Sheet no.
BAL-1677	A3	04

Date:

19/06/2023

Scale:

1:100