


All work to comply with
current building regulations
and codes of practice

Do not scale from drawings
all dimensions to be checked
on site before the start of
any work

All Proposed External Materials to Match
Existing External Materials

Any Proposed Windows to Flank wall to be
Obscure Glazed and Non-Opening below
1.7m from FFL

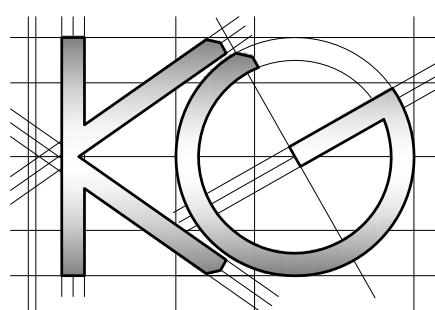

Site Address:
3 Ash Grove
West Drayton
UB7 8BL

Drawing Content:
Existing Ground Floor Plan

1

Drawings No:
3ashgrove/2024/01

2

Drawings Scale:
1:50

3

Date Drawn:
13th June 2024

4

Drawn By:
KG

5

Planning Issue

7

Revision:



8

All work to comply with
current building regulations
and codes of practice

Do not scale from drawings
all dimensions to be checked
on site before the start of
any work

All Proposed External Materials to Match
Existing External Materials

Any Proposed Windows to Flank wall to be
Obscure Glazed and Non-Opening below
1.7m from FFL

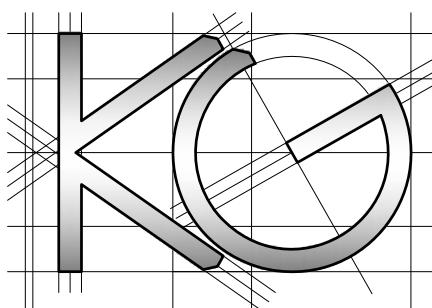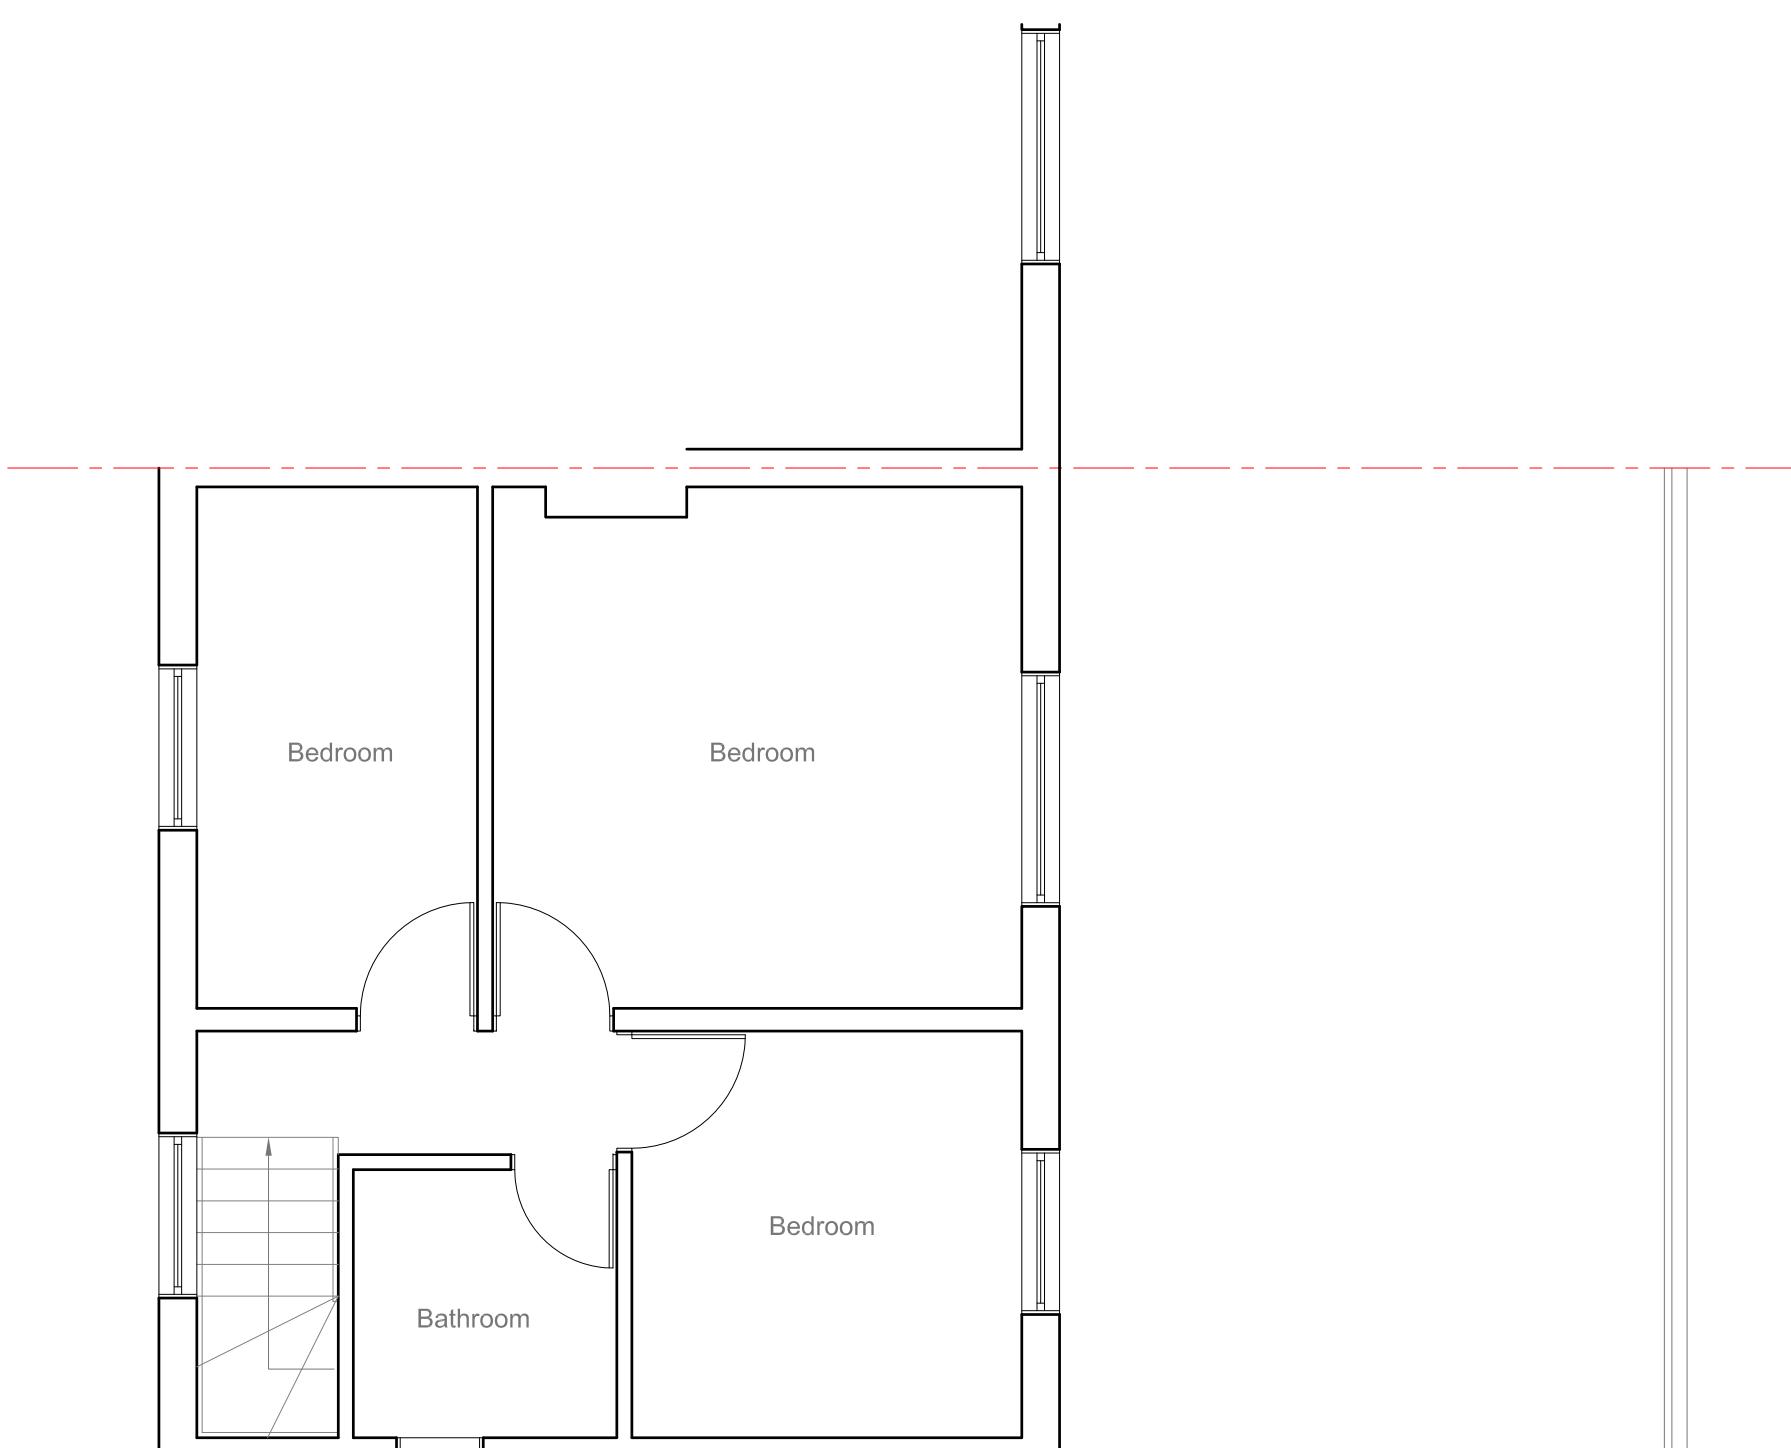

Site Address:

3 Ash Grove
West Drayton
UB7 8BL

Drawing Content:

Existing First Floor Plan

1

Drawings No:

3ashgrove/2024/02

Drawings Scale:

1:50

Drawn By:

KG

Date Drawn:

13th June 2024

Drawn By:

KG

Planning Issue

7

Revision:



8

All work to comply with
current building regulations
and codes of practice

Do not scale from drawings
all dimensions to be checked
on site before the start of
any work

All Proposed External Materials to Match
Existing External Materials

Any Proposed Windows to Flank wall to be
Obscure Glazed and Non-Opening below
1.7m from FFL

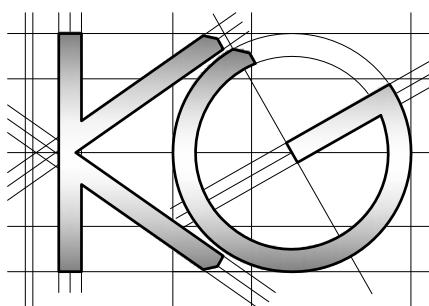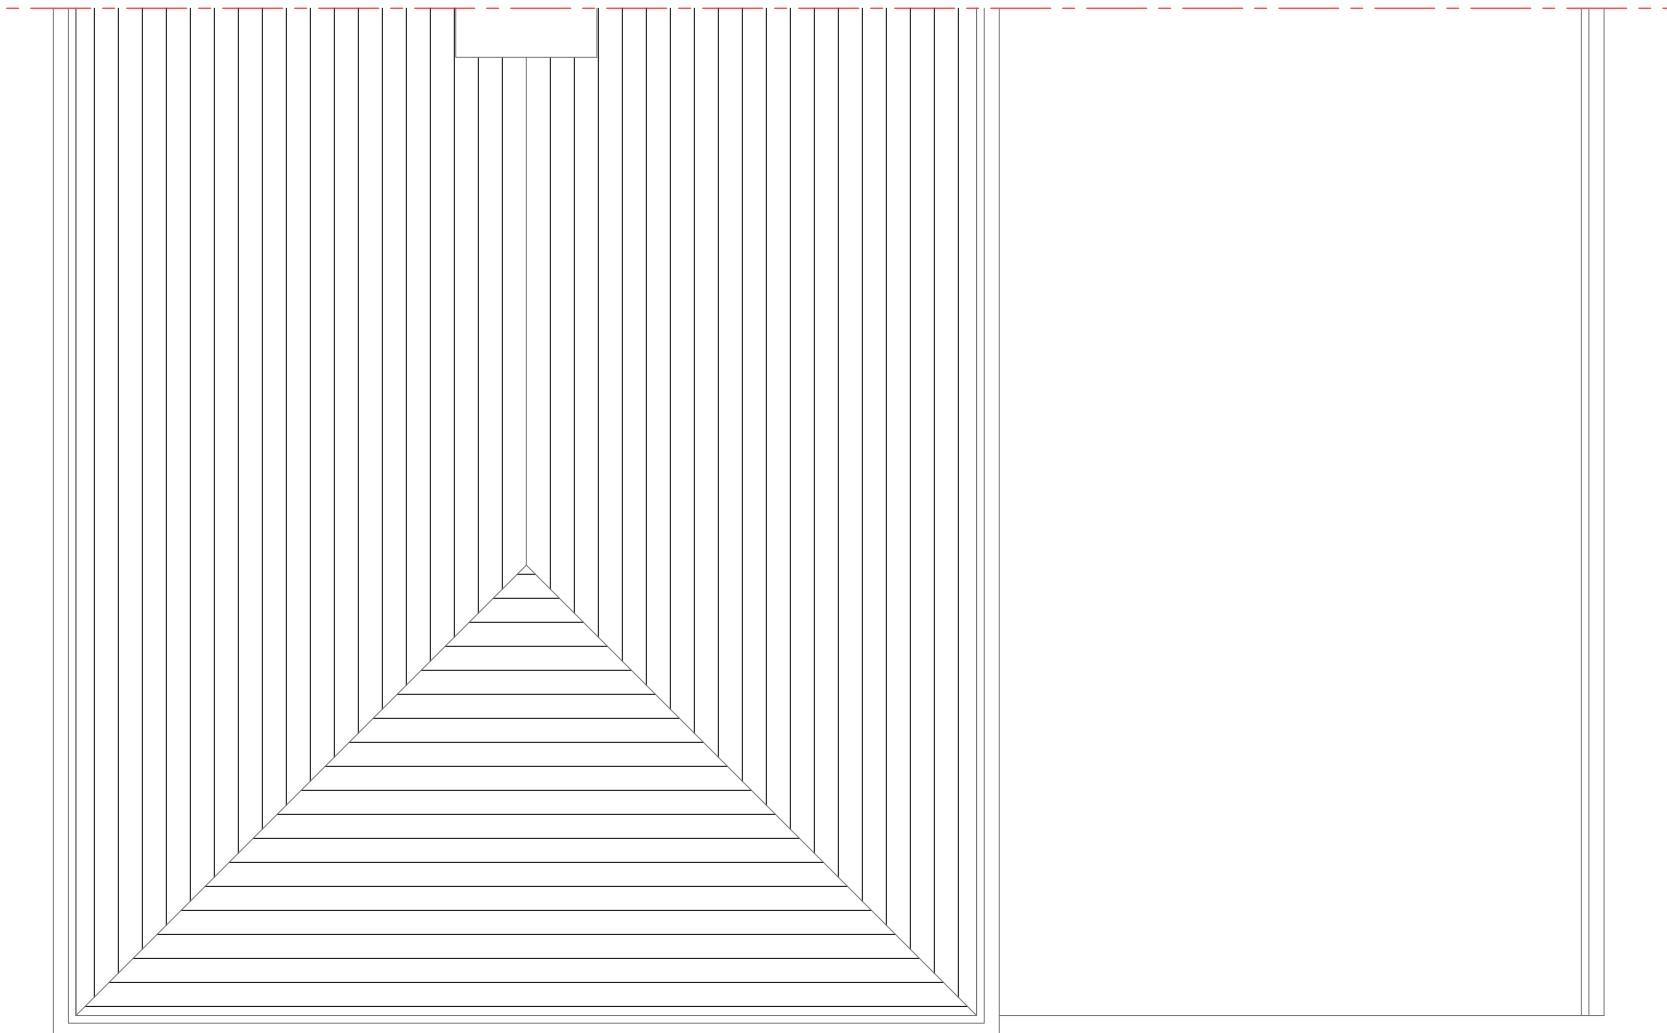

Site Address:
3 Ash Grove
West Drayton
UB7 8BL

Drawing Content:
Existing Roof Plan

1

Drawings No:
3ashgrove/2024/03

3

Date Drawn:
13th June 2024

5

Planning Issue

7

Drawings Scale:
1:50

4

Drawn By:
KG

6

Revision:

8

All work to comply with
current building regulations
and codes of practice

Do not scale from drawings
all dimensions to be checked
on site before the start of
any work

All Proposed External Materials to Match
Existing External Materials


Any Proposed Windows to Flank wall to be
Obscure Glazed and Non-Opening below
1.7m from FFL




Existing Side Elevation
Scale 1:100



Existing Rear Elevation
Scale 1:100

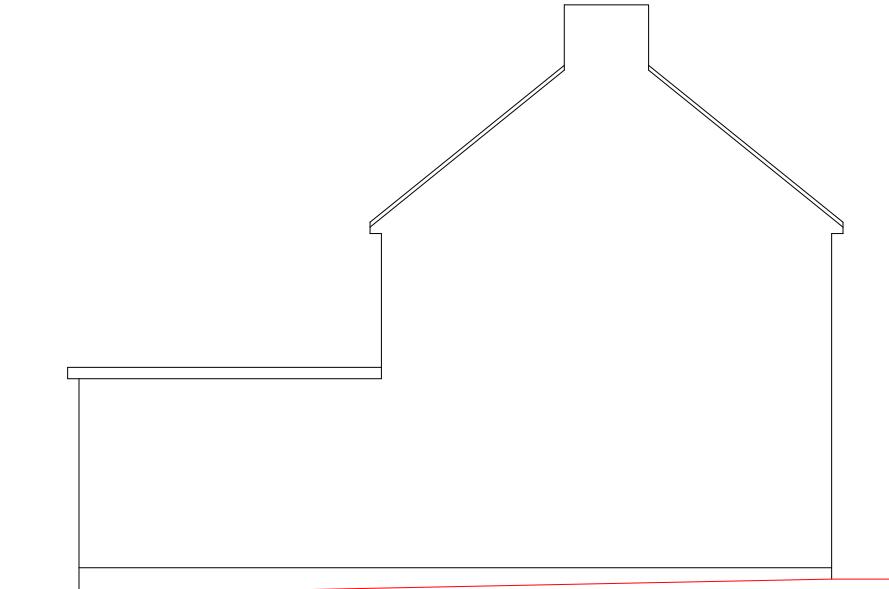

Existing Side Elevation
Scale 1:100

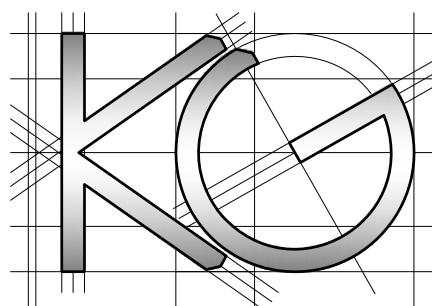

Site Address:
3 Ash Grove
West Drayton
UB7 8BL

1

Drawing Content:
Existing Elevations

2

Drawings No:
3ashgrove/2024/04

Date Drawn:
13th June 2024

Planning Issue

7

Drawings Scale:
1:100

Drawn By:
KG

Revision:



8

All work to comply with
current building regulations
and codes of practice

Do not scale from drawings
all dimensions to be checked
on site before the start of
any work

All Proposed External Materials to Match
Existing External Materials

Any Proposed Windows to Flank wall to be
Obscure Glazed and Non-Opening below
1.7m from FFL

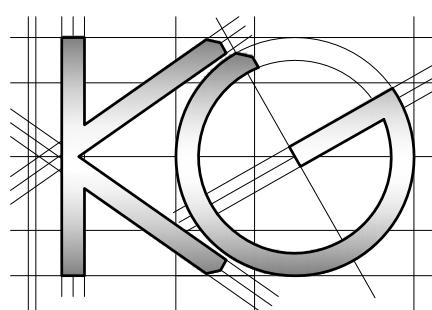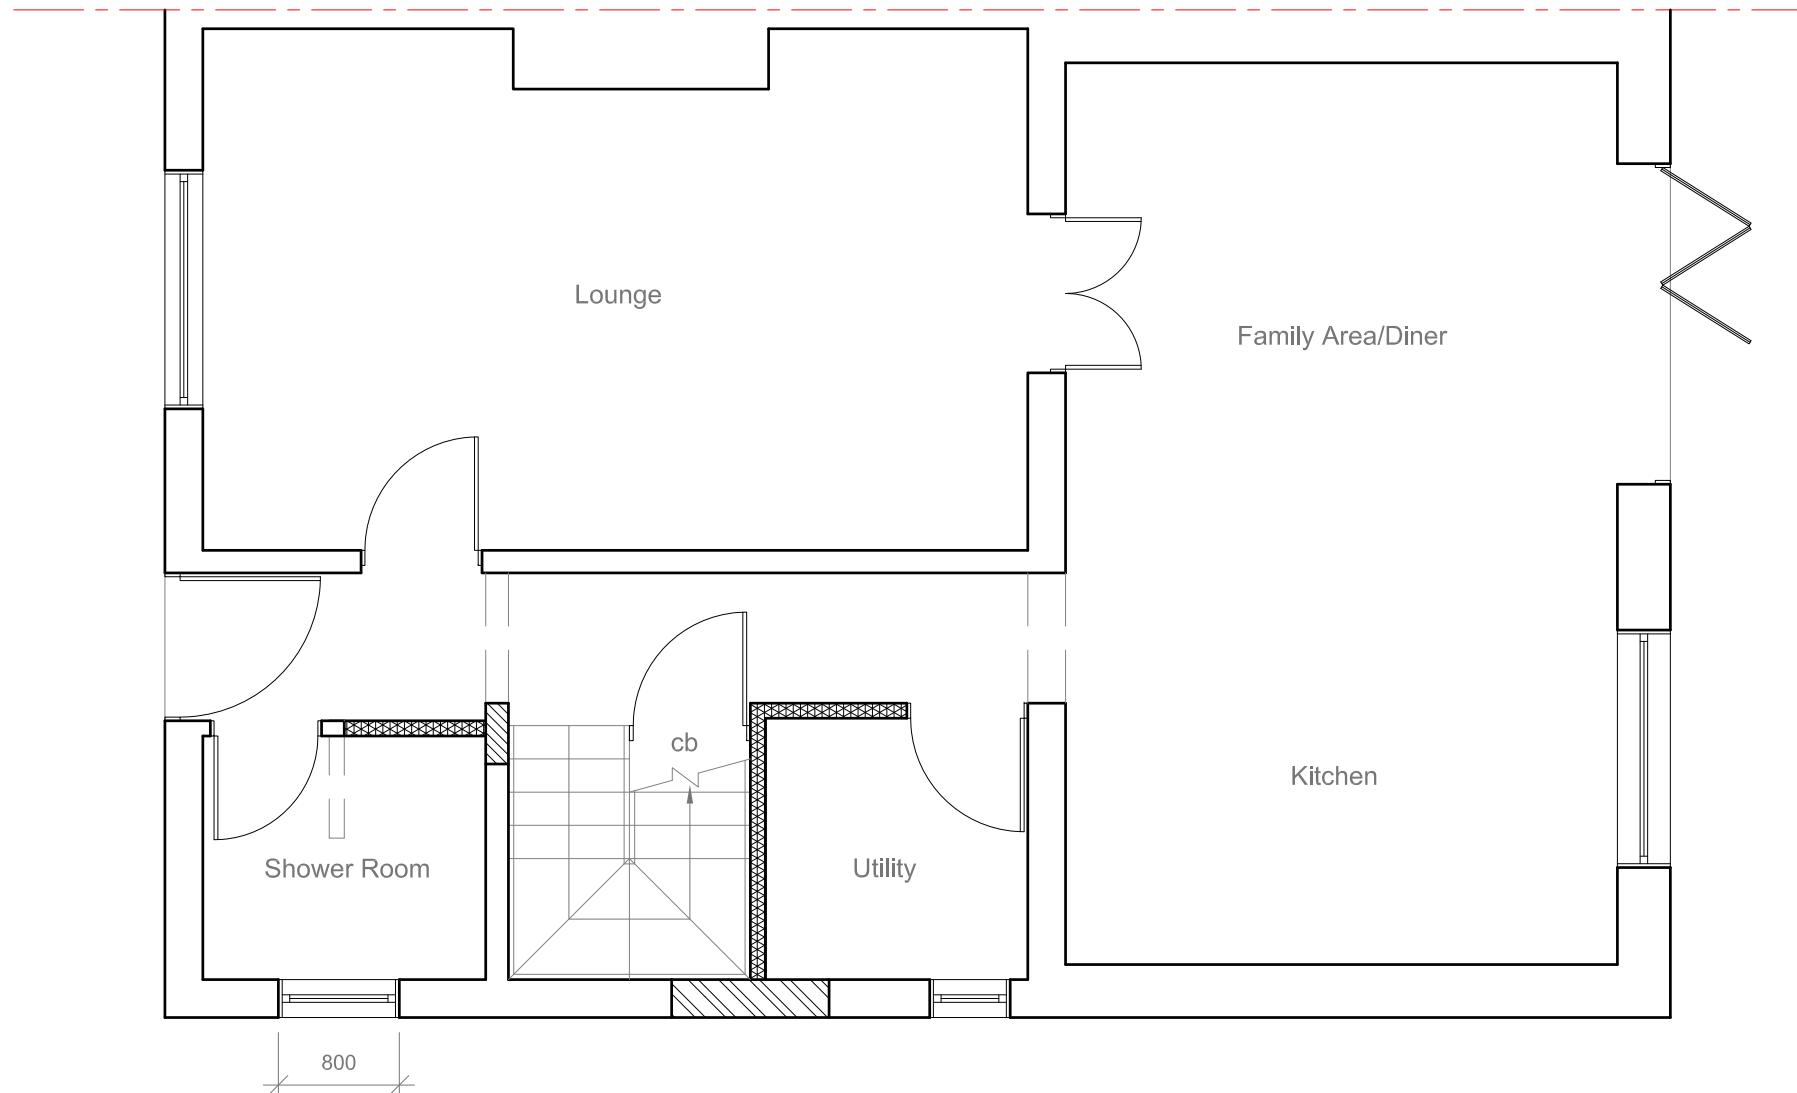

Site Address:
3 Ash Grove
West Drayton
UB7 8BL

Drawing Content:
Proposed Ground Floor Plan

1

Drawings No:
3ashgrove/2024/05

Drawings Scale:

1:50

Date Drawn:
13th June 2024

Drawn By:

KG

Planning Issue

7

Revision:



8

All work to comply with
current building regulations
and codes of practice

Do not scale from drawings
all dimensions to be checked
on site before the start of
any work

All Proposed External Materials to Match
Existing External Materials

Any Proposed Windows to Flank wall to be
Obscure Glazed and Non-Opening below
1.7m from FFL

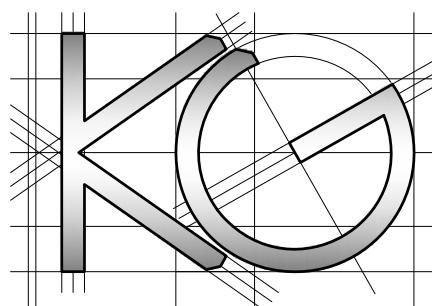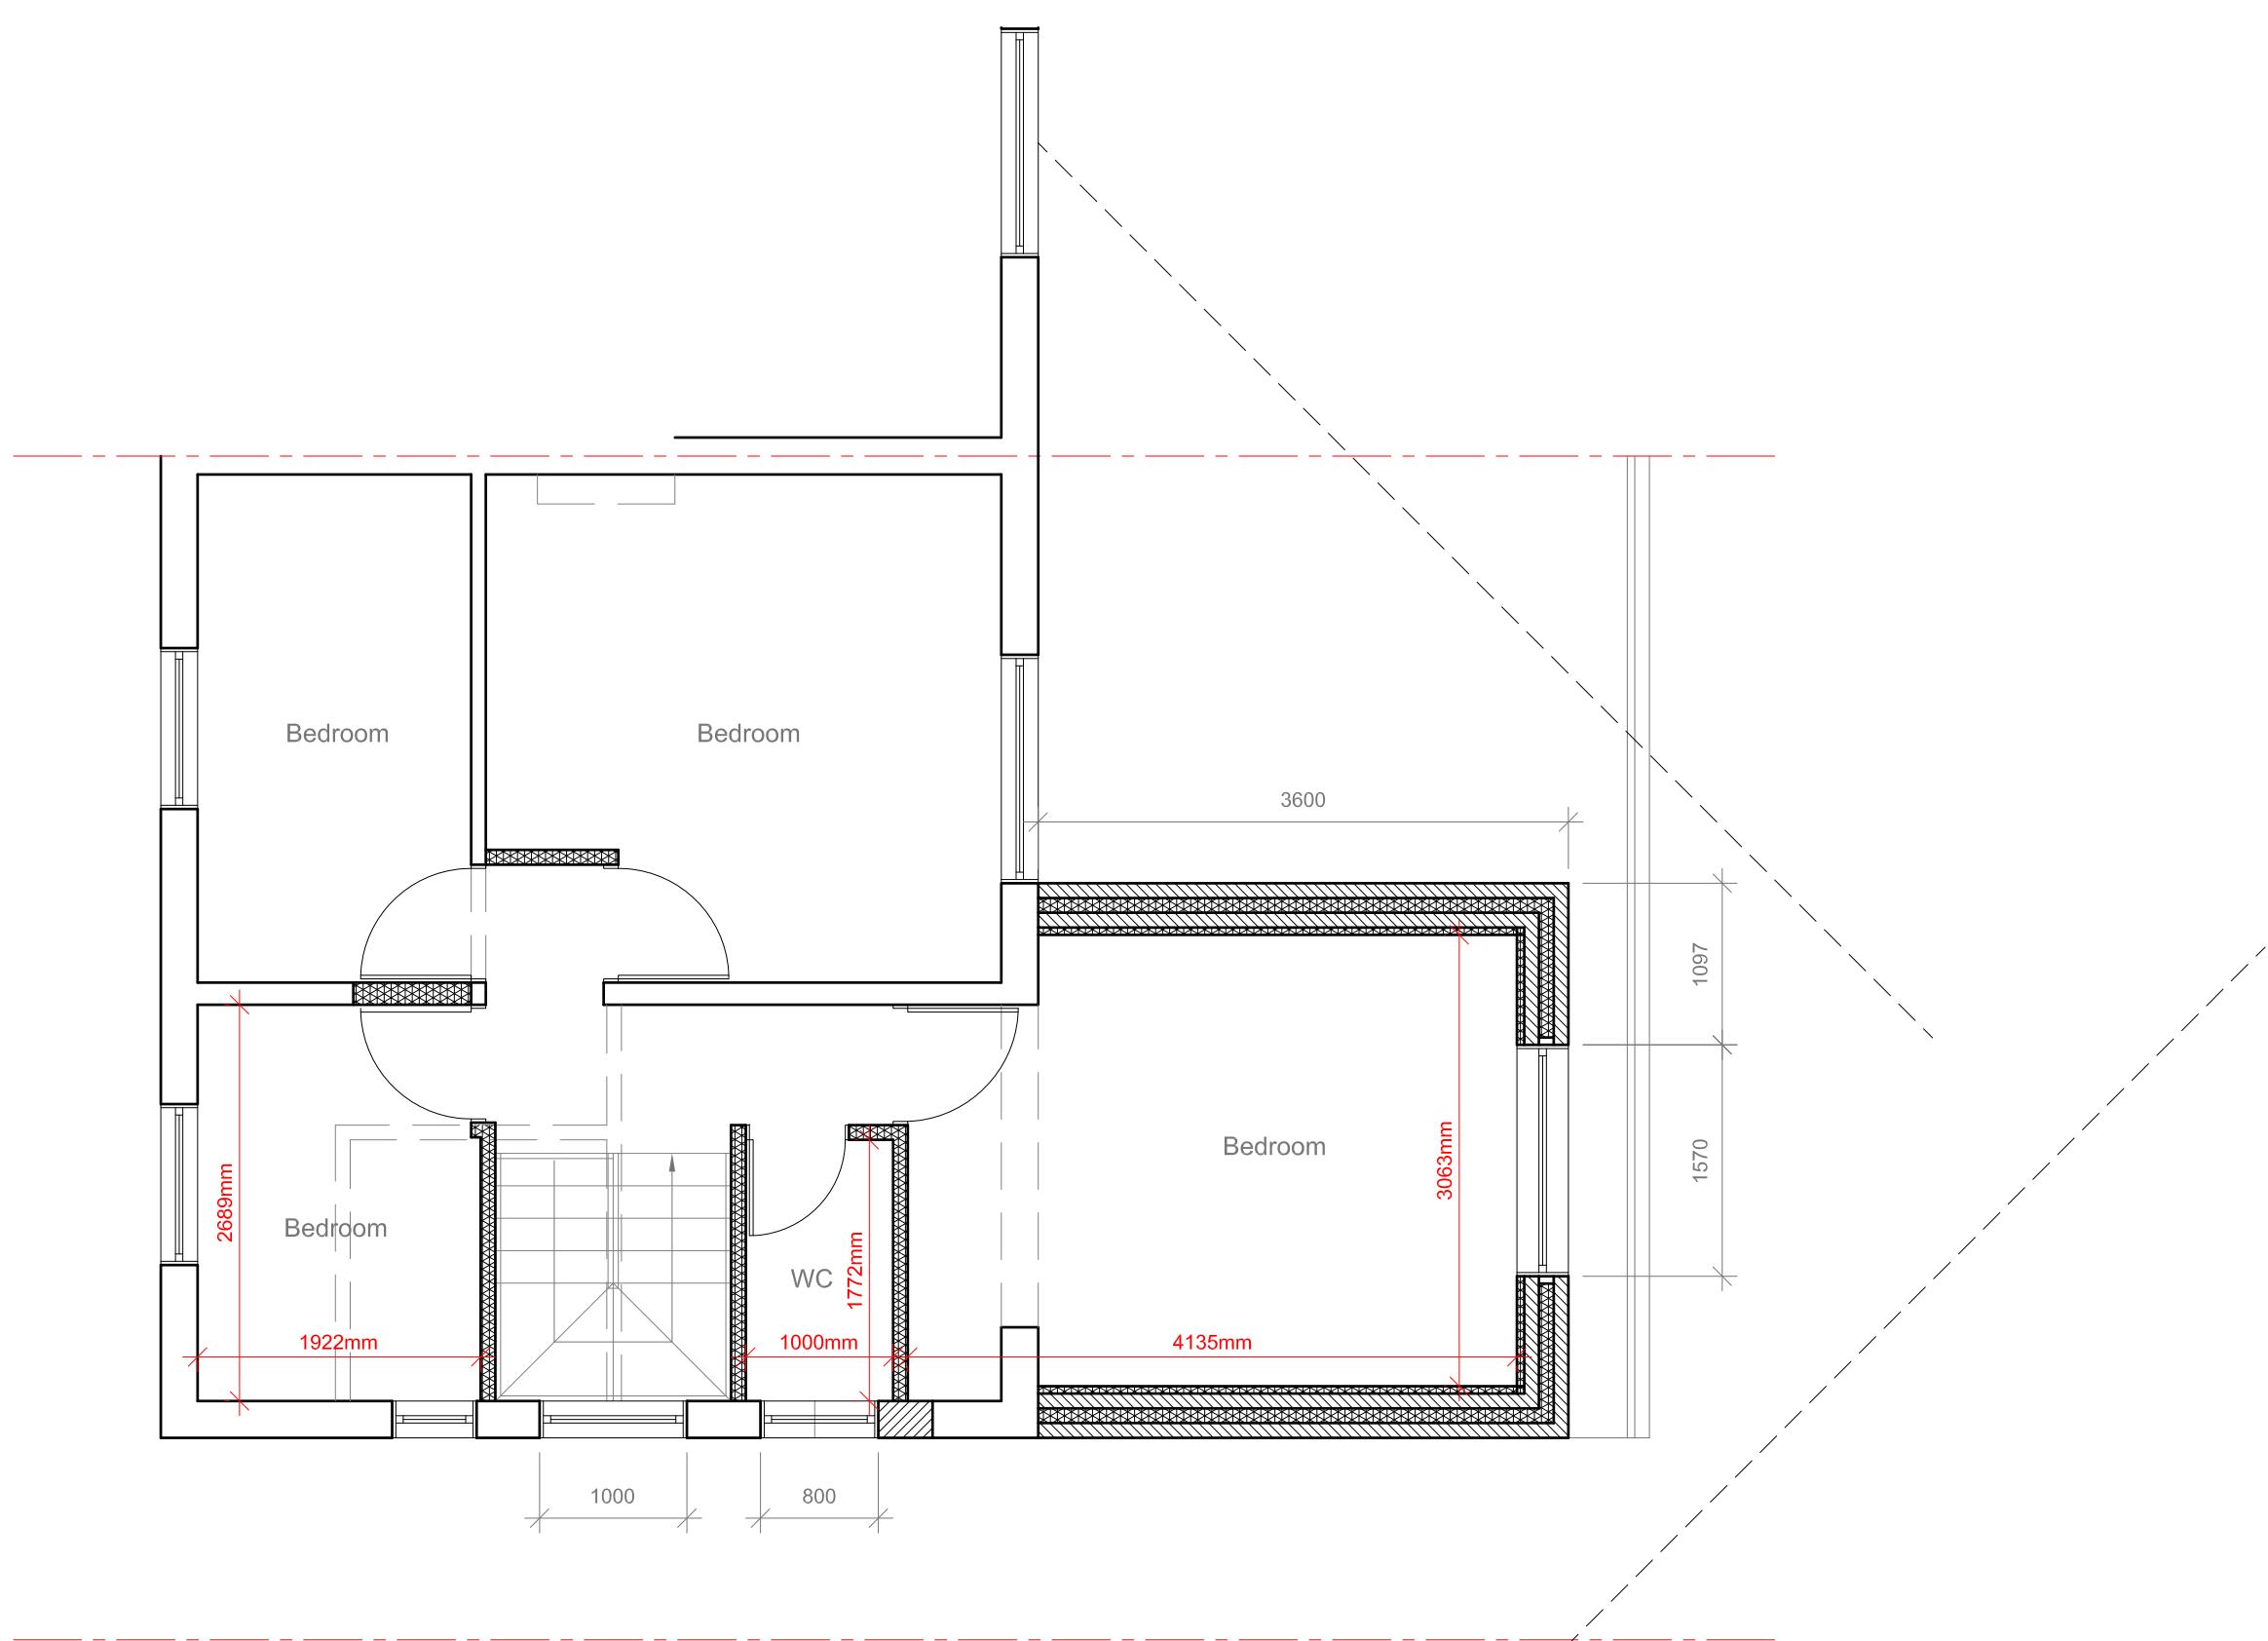

Site Address:

3 Ash Grove
West Drayton
UB7 8BL

Drawing Content:

Proposed First Floor Plan

Drawings No:

3ashgrove/2024/06

Date Drawn:

13th June 2024

Drawings Scale:

1:50

Drawn By:

KG

Planning Issue

7

Revision:



8

All work to comply with
current building regulations
and codes of practice

Do not scale from drawings
all dimensions to be checked
on site before the start of
any work

All Proposed External Materials to Match
Existing External Materials

Any Proposed Windows to Flank wall to be
Obscure Glazed and Non-Opening below
1.7m from FFL

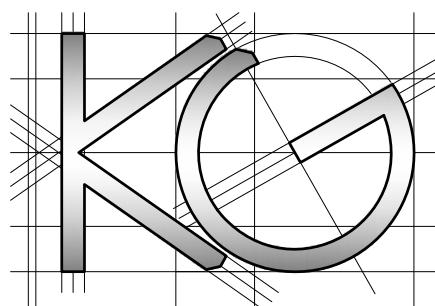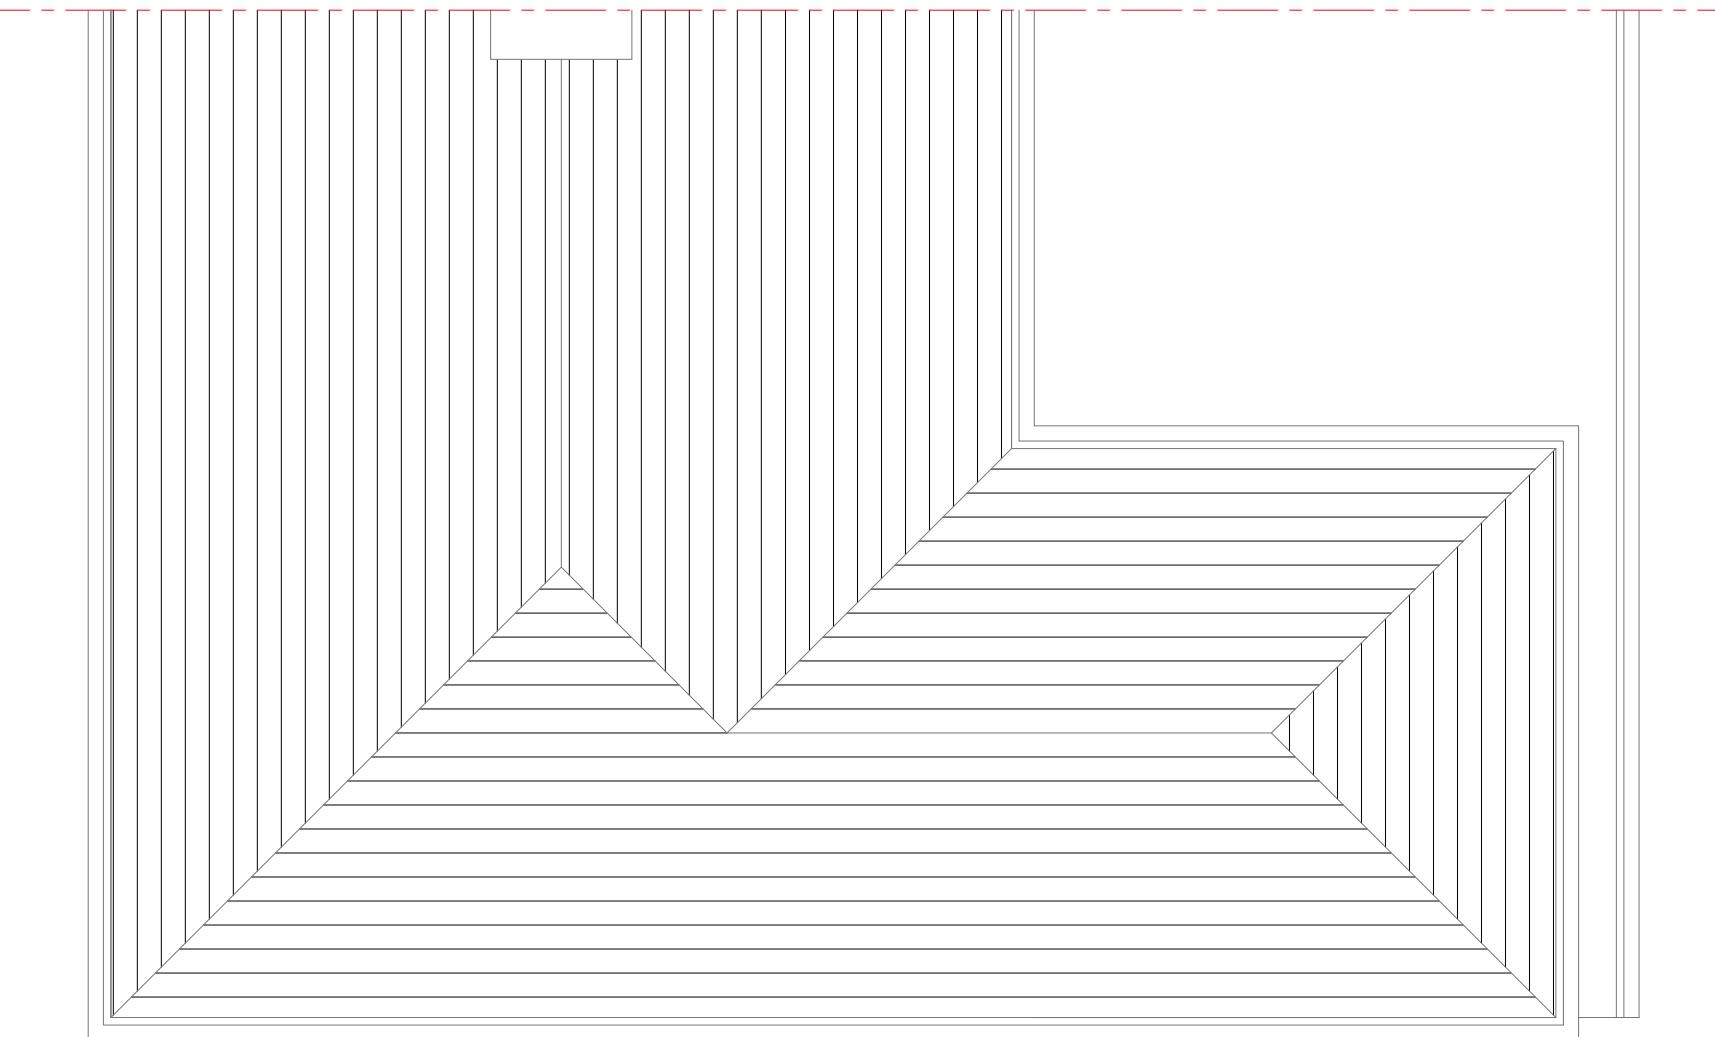

Site Address:
3 Ash Grove
West Drayton
UB7 8BL

Drawing Content:
Proposed Roof Plan

1

Drawings No:
3ashgrove/2024/07

Date Drawn:
13th June 2024

3

Planning Issue

7

Drawings Scale:

1:50

Drawn By:

KG

Revision:

8

2

4

6

All work to comply with
current building regulations
and codes of practice

Do not scale from drawings
all dimensions to be checked
on site before the start of
any work

All Proposed External Materials to Match
Existing External Materials


Any Proposed Windows to Flank wall to be
Obscure Glazed and Non-Opening below
1.7m from FFL



Proposed Side Elevation
Scale 1:100

Proposed Rear Elevation
Scale 1:100

Proposed Side Elevation
Scale 1:100

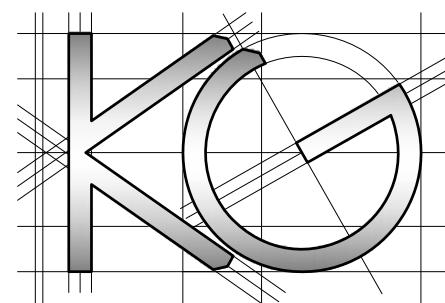

Site Address:
3 Ash Grove
West Drayton
UB7 8BL

Drawing Content:
Proposed Elevations

1

Drawings No:
3ashgrove/2024/08

Drawings Scale:
1:100

2

Date Drawn:
13th June 2024

Drawn By:
KG

4

Planning Issue

7

Revision:

8