
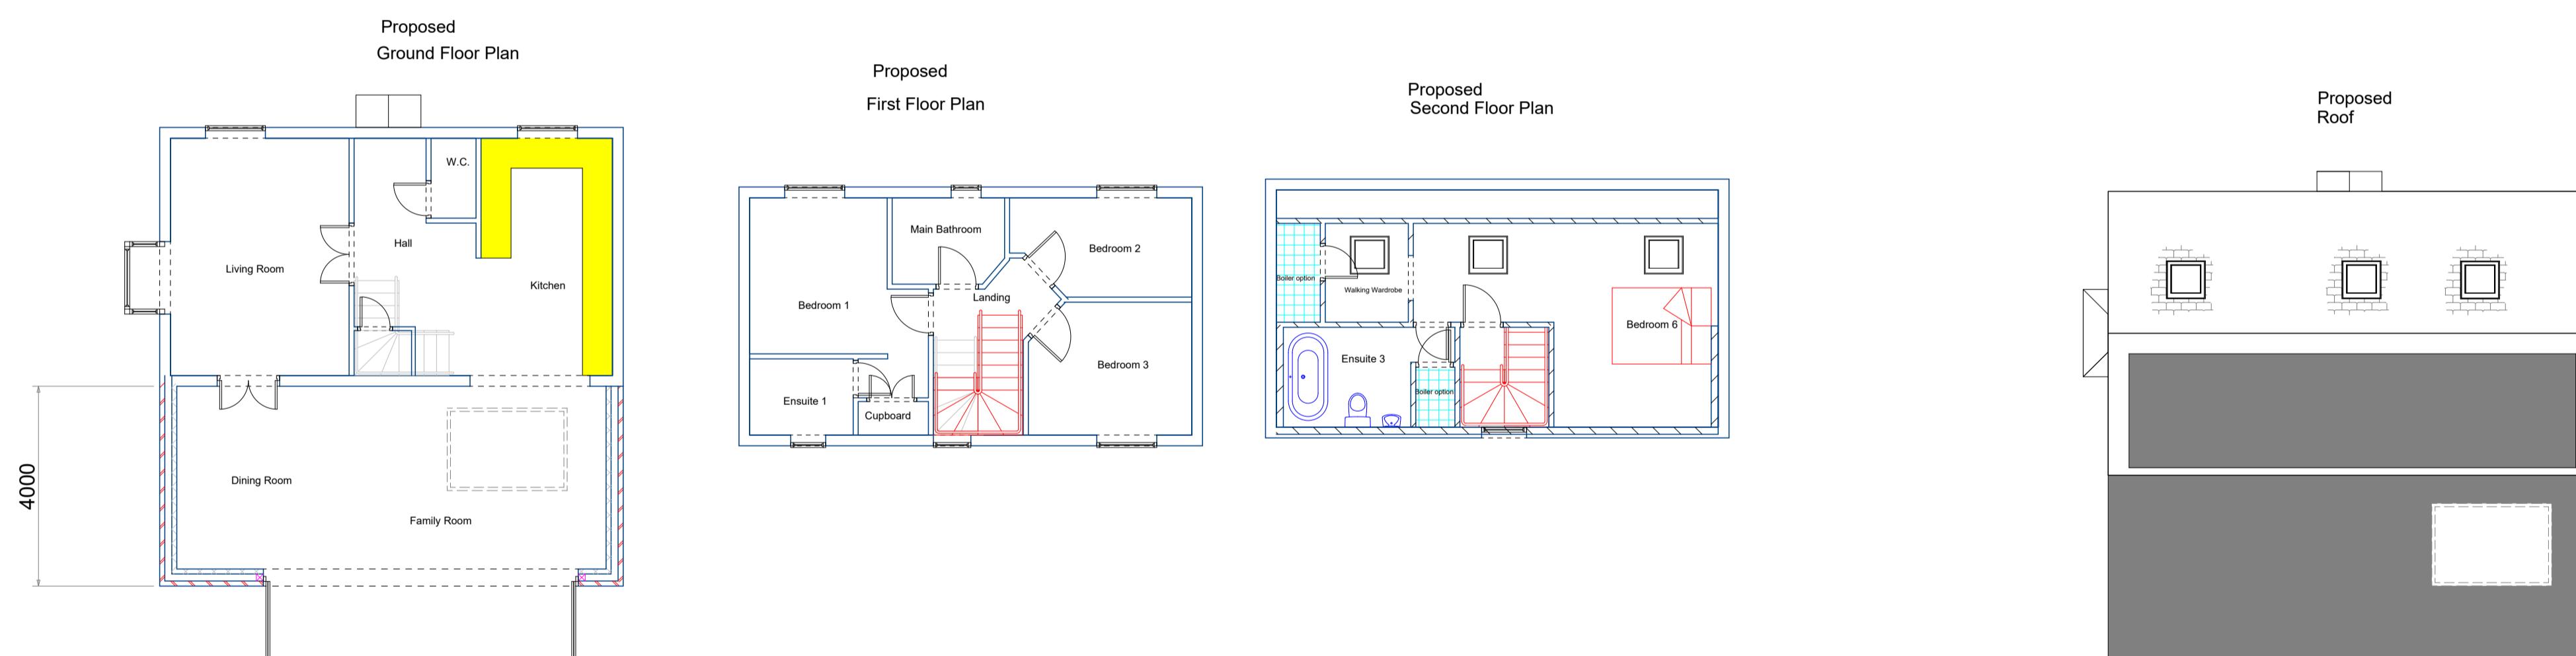
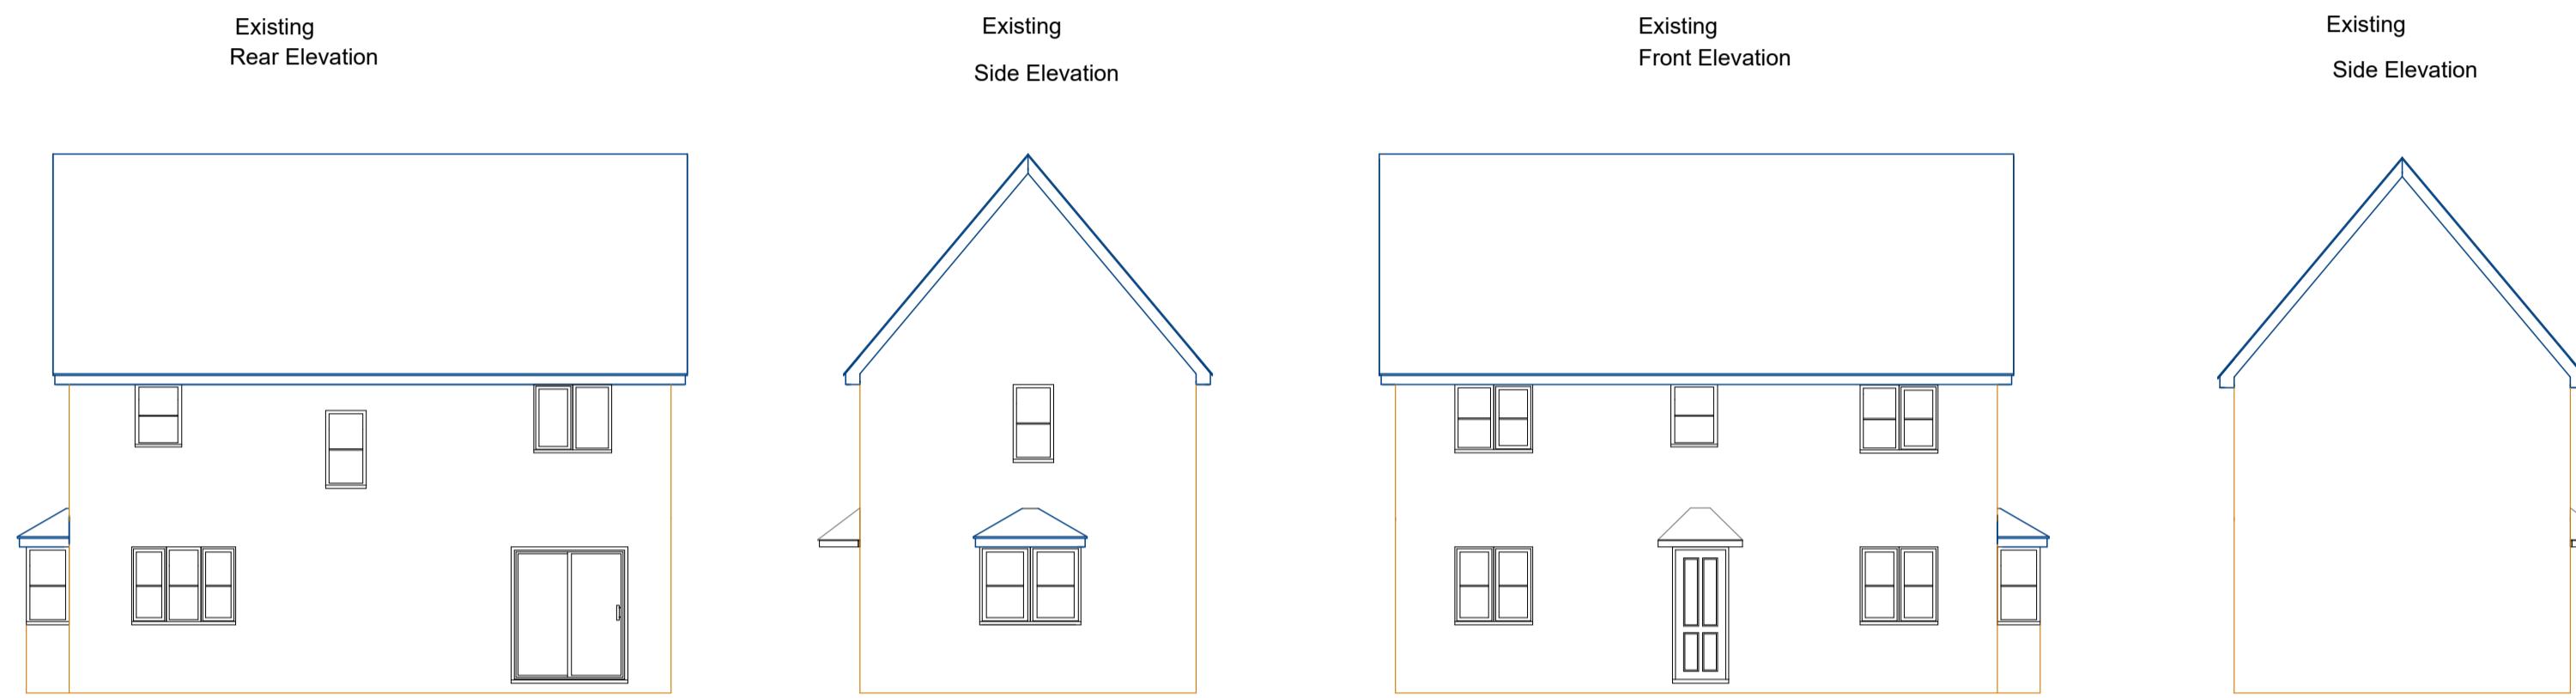


Notes

Materials to match existing
Roof windows no more than 150mm above the roof plane

Added Volume
$$\frac{8.85 \times 2.2 \times 2.5}{2} = 24.34m^3$$

Total added volume 24.34m³
PD OK

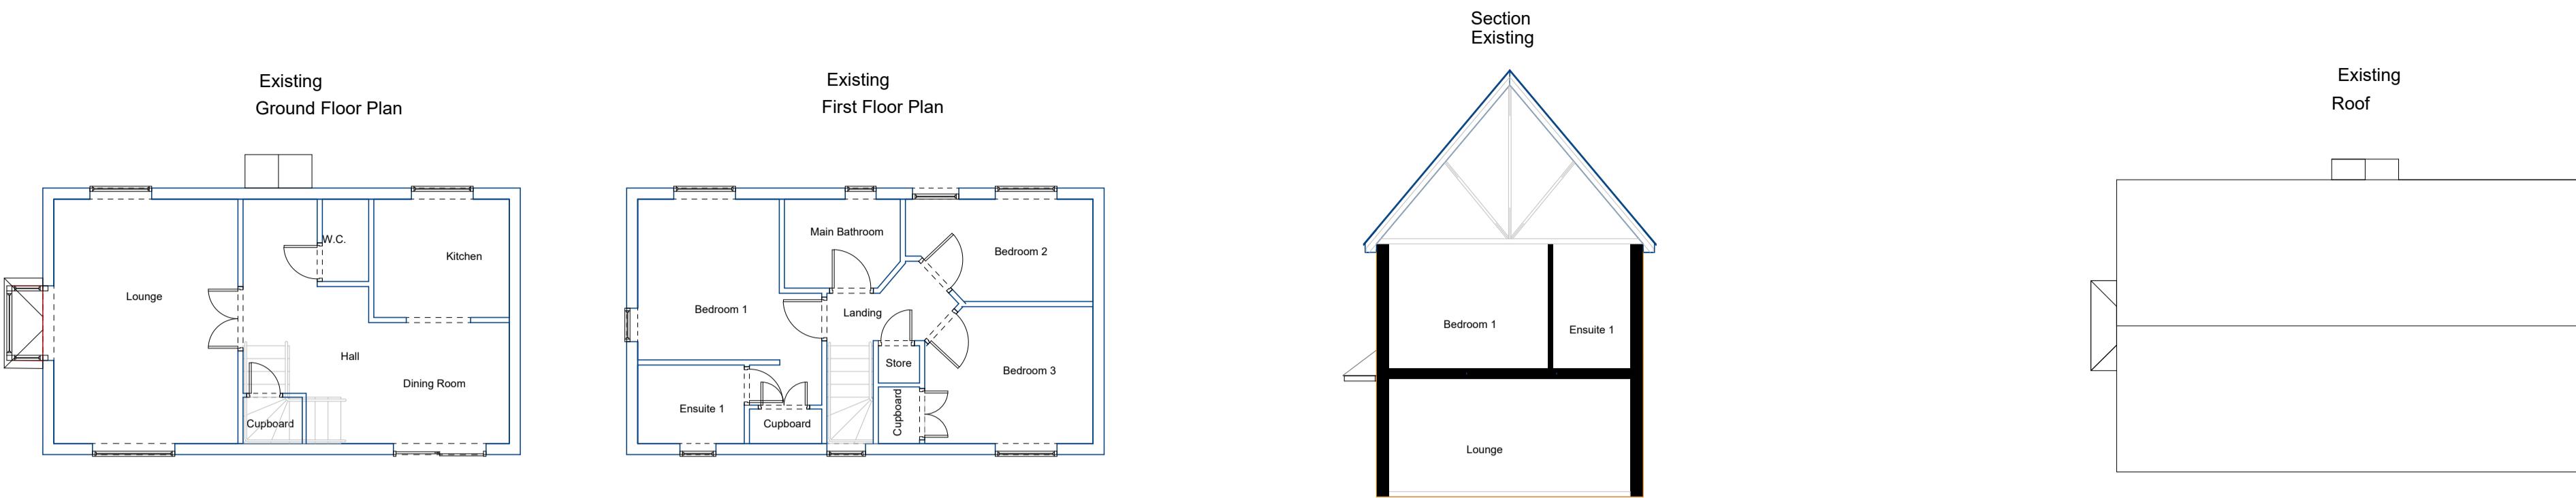

Final Plan

Plans Express

Architectural Planning Services

Project Rear extension Front roof windows and rear dormers



49 Aspen Grove
Pinner
H45 2NL

Drawing Title
Planning

Existing and Proposed Plans

Client
Neelam Vyas

Drawing No.
001

Date
July 2024
Drawn by
D Black

Scale
1:100
Checked by
DWB
Page Size - A1

Plans Express
Tel: 02031314207
Mob: 07986229016
E: plansexpress@yahoo.com