




38, Beechwood Avenue, Uxbridge, Hillingdon, UB8 3LU

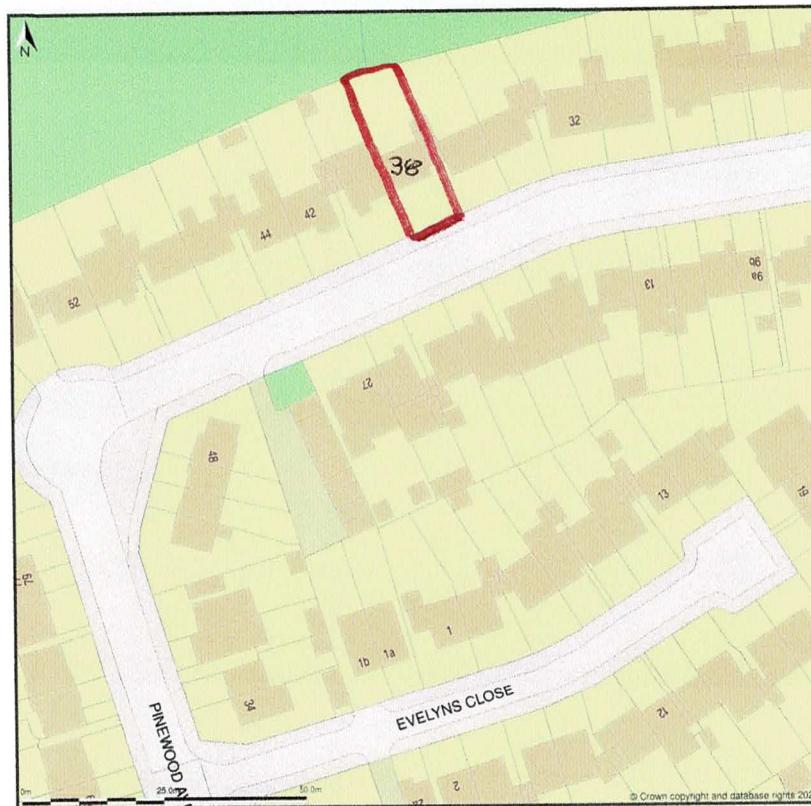

Location Plan shows area bounded by: 506952.3, 181206.33 507093.72, 181347.75 (at a scale of 1:1250). OSGridRef: TQ 7028127. The representation of a road, track or path is no evidence of a right of way. The representation of features as lines is no evidence of a property boundary.

Produced on 31st Jul 2023 from the Ordnance Survey National Geographic Database and incorporating surveyed revision available at this date. Reproduction in whole or part is prohibited without the prior permission of Ordnance Survey. © Crown copyright 2023. Supplied by www.buyaplan.co.uk a licensed Ordnance Survey partner (100053143). Unique plan reference: #00837926-53F41B.

Ordnance Survey and the OS Symbol are registered trademarks of Ordnance Survey, the national mapping agency of Great Britain. Buy A Plan® logo, pdf design and the www.buyaplan.co.uk website are Copyright © Passinc Ltd 2023.

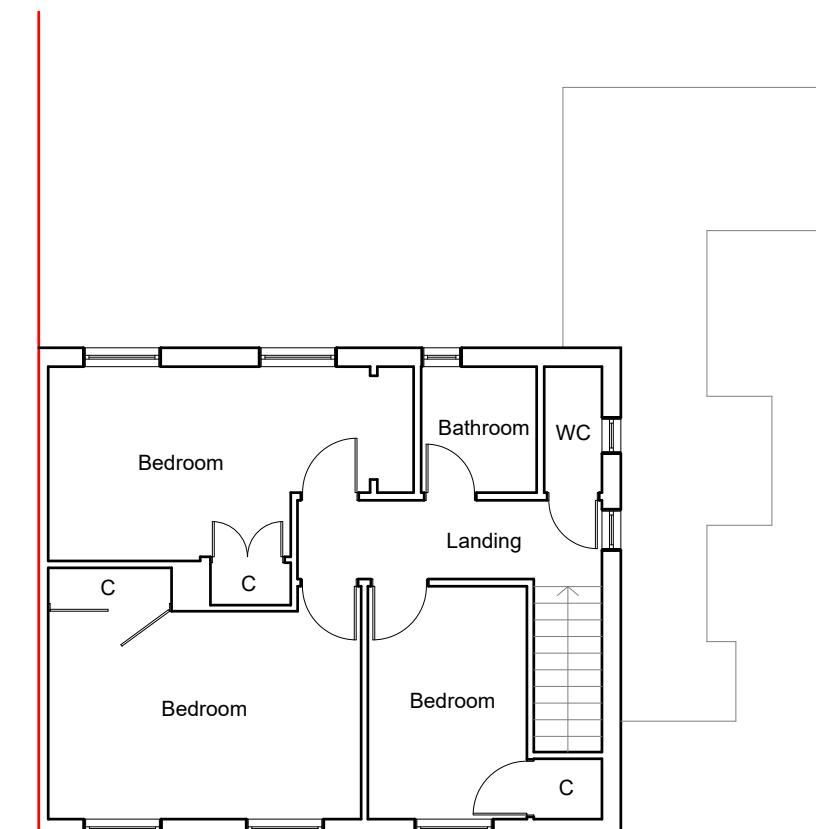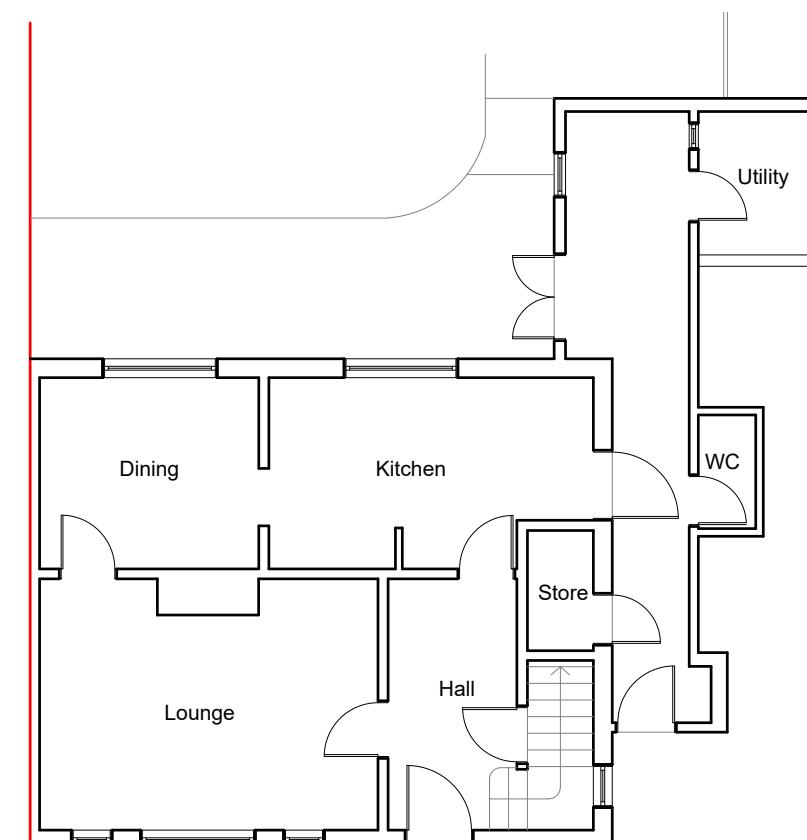


1:100 0 1 2 5 10 Metre




Existing Front Elevation

Scale:1:100

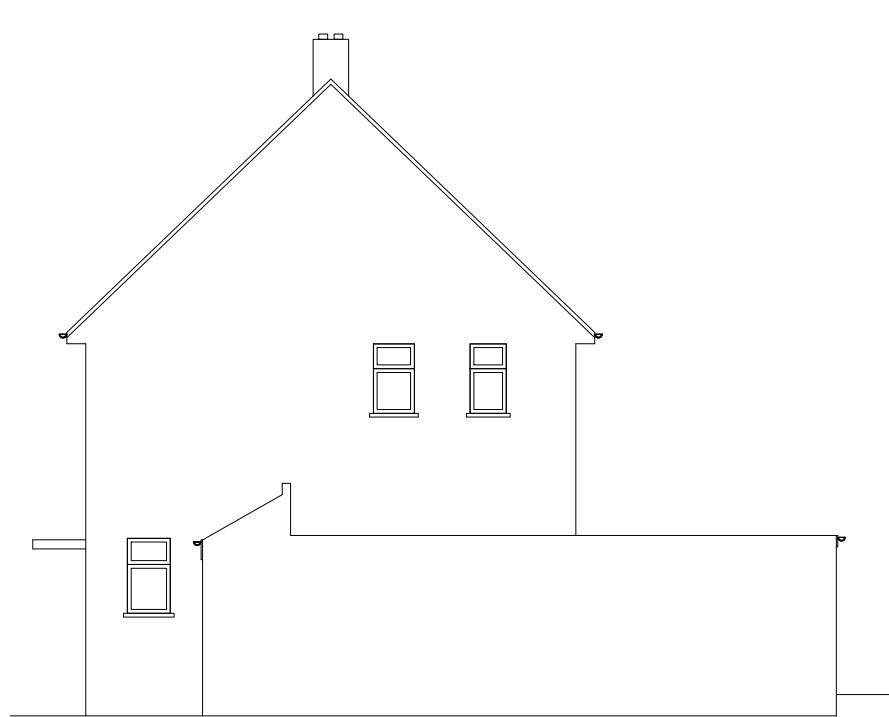


Existing Side Elevation

Scale:1:100

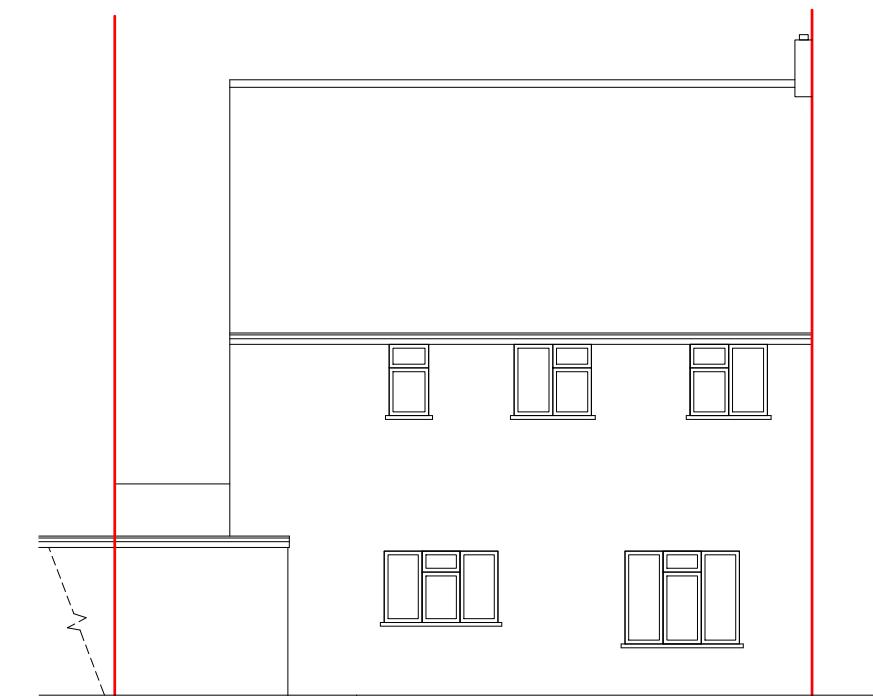


Existing Rear Elevation

Scale:1:100

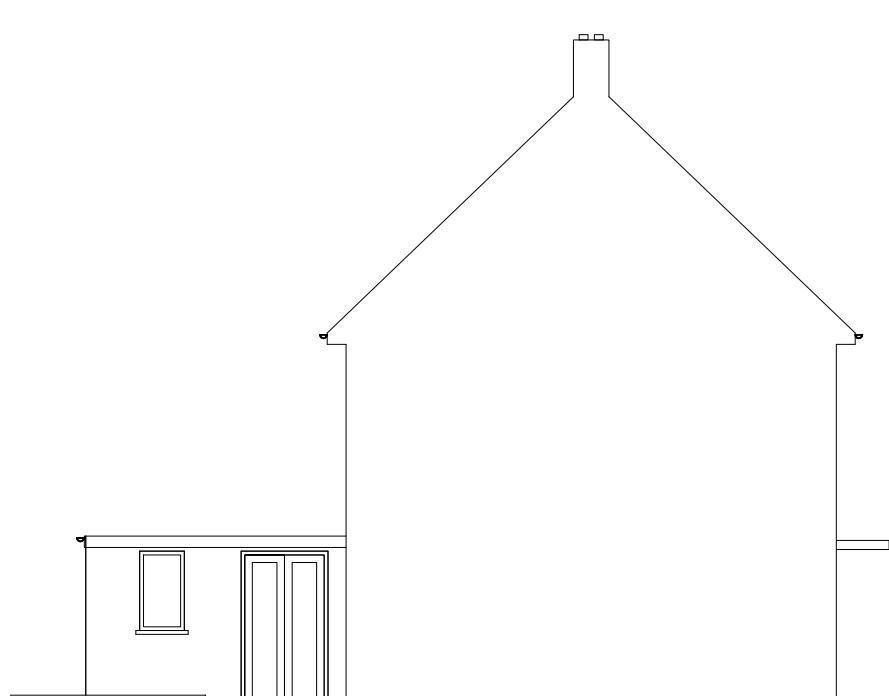


Existing Side Elevation

Scale:1:100

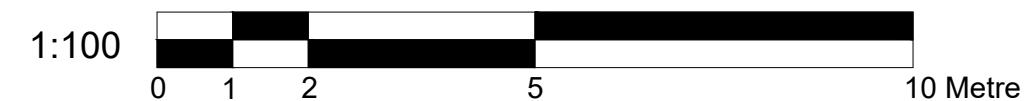

 <p>BANCIL PARTNERSHIP LTD</p> <p>Dimensions to be verified on site DO NOT SCALE FROM THIS DRAWING. Any areas indicated on this drawing are for guidance only. No responsibility is taken for their accuracy.</p> <p>This drawing is the property of BANCIL PARTNERSHIP LTD Copyright is reserved by them and the drawing is issued on the condition that it is not copied, reproduced, retained or disclosed to any unauthorised person, either wholly or in part without the consent in writing of BANCIL PARTNERSHIP LTD</p>	<p>Site Address:</p> <p>38 Beechwood Avenue Uxbridge Middlesex UB8 3LU</p> <p>Client Detail:</p> <p>38 Beechwood Avenue Uxbridge Middlesex UB8 3LU</p>	<p>Title:</p> <p>Existing Elevations</p>	<p>Drawn By: NM</p> <p>Checked By: SM</p> <p>Date: 07/2023</p> <p>Drawing No. PL1/SM/3327 - 02</p>	<p>Revisions:</p> <table border="1"> <tr> <td>Rev</td> <td>Revision</td> <td>Date</td> </tr> <tr> <td></td> <td></td> <td></td> </tr> </table>		Rev	Revision	Date												
Rev	Revision	Date																		
Scale: 1:100	Paper Size: A3																			

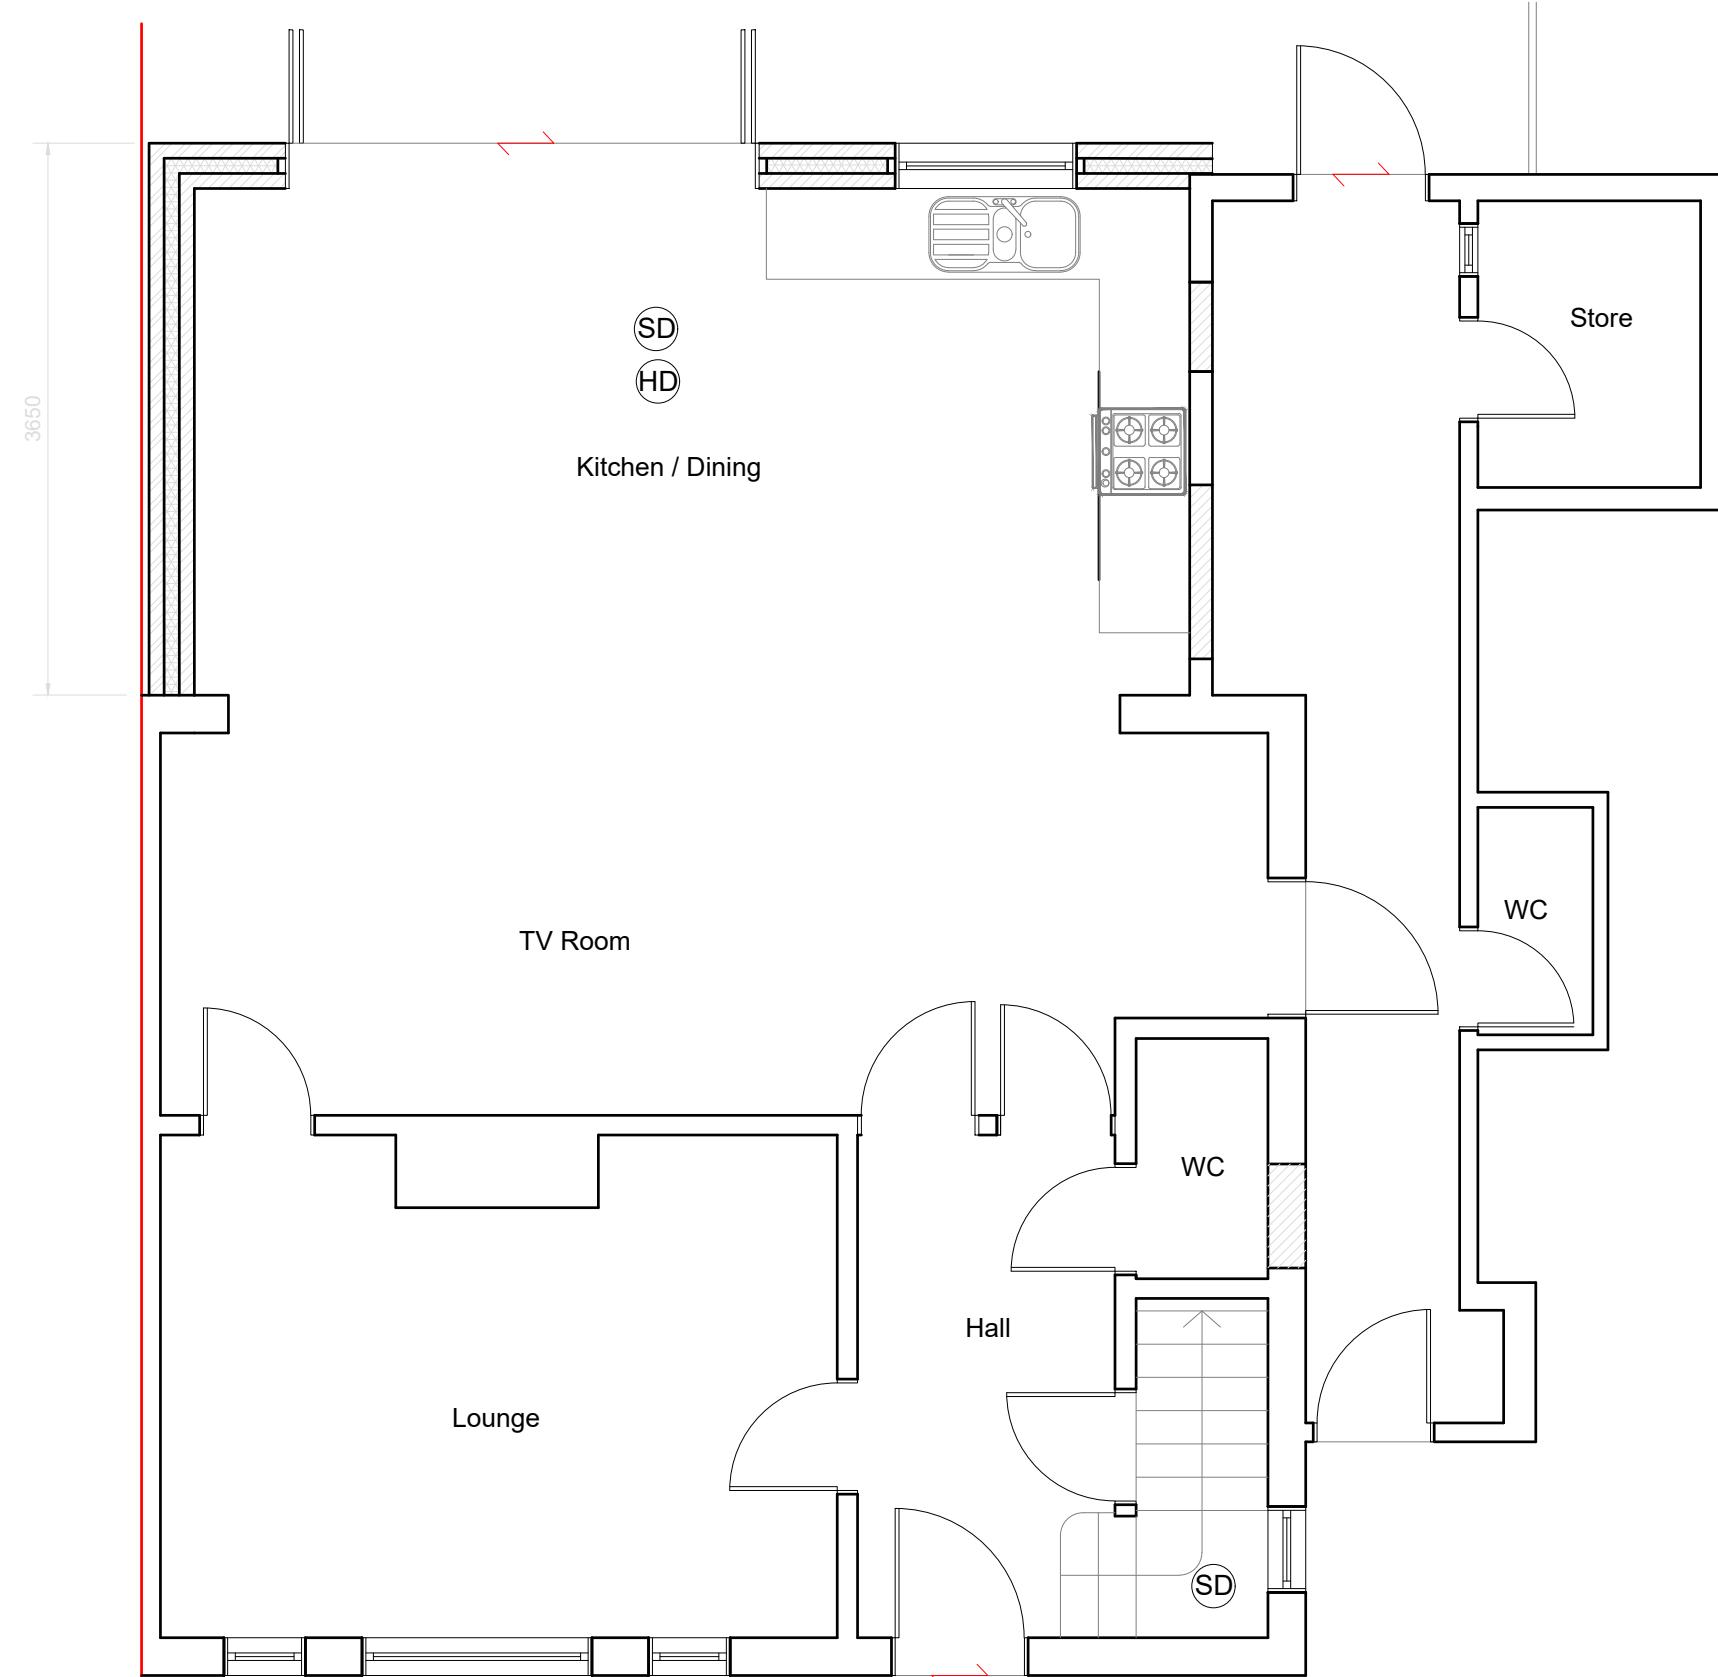

SYMBOL	DESCRIPTION
(SD)	MAINS OPERATED SMOKE DETECTOR
(E)	EMERGENCY LIGHT
(CU)	CONSUMER UNIT
→	FIRE EXIT SIGN
●	EXTRACT FAN
(HD)	HEAT DETECTOR
○	EXTERNAL LIGHT
■	FIRE PANEL
(AP)	-assembly point
↗	-fire exit
●	- fire extinguisher

NOTE:- CAT 6 CABLE AND SKY PLUS CABLE TO BE USED

(SD) Smoke alarm and heat alarms as per BS 5446-2 :2003

(HD) Smoke alarm and heat alarms as per BS 5446-2 :2003

(E) Emergency Lights as per BS 5266-1 :2005

FD30 All doors to be half hour fire check door unless otherwise stated.

All steel to have 1Hr. Fire Protection

All windows to have 0.33m² min openable area with 450mm in either direction.

10 Meter

5

2


1

0

1:50




Proposed Rear Elevation

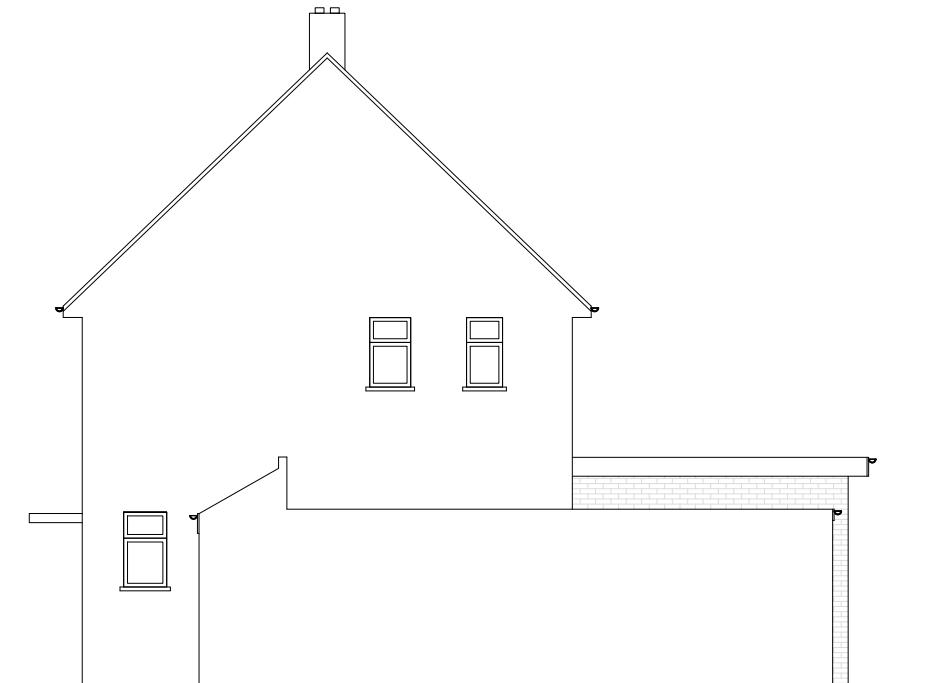


Proposed Side Elevation


Scale:1:100

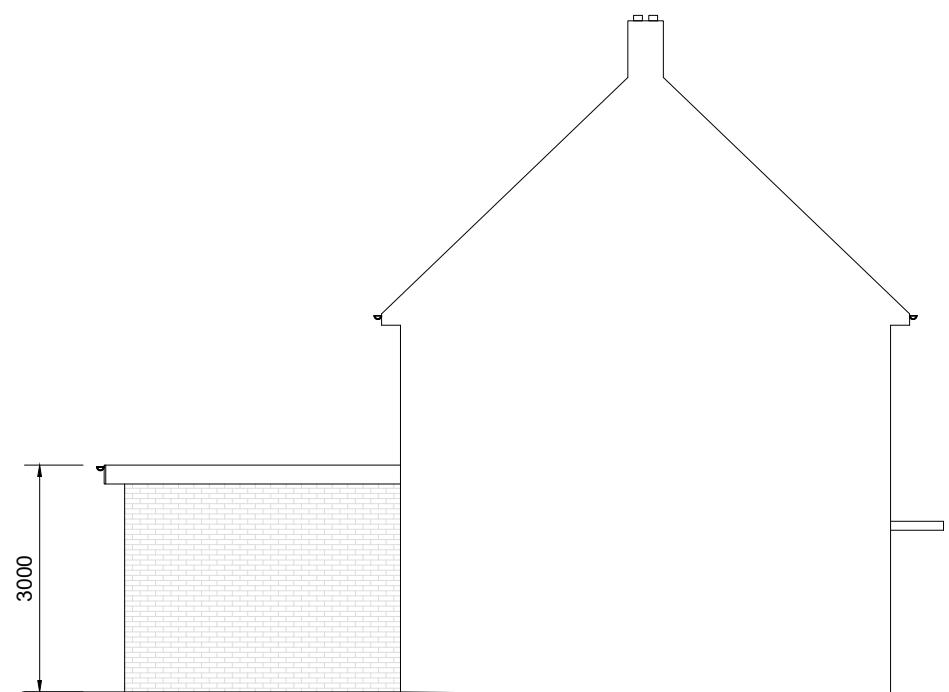

Proposed Side Elevation

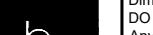

 BANCIL PARTNERSHIP LTD	Dimensions to be verified on site DO NOT SCALE FROM THIS DRAWING. Any areas indicated on this drawing are for guidance only. No responsibility is taken for their accuracy.		Title: Proposed Elevations				Drawn By: NM Checked By: SM Date: 07/2023 Drawing No. PL1/SM/3327 - 04	Revisions:		
	This drawing is the property of BANCIL PARTNERSHIP LTD Copyright is reserved by them and the drawing is issued on the condition that it is not copied, reproduced, retained or disclosed to any unauthorised person, either wholly or in part without the consent in writing of BANCIL PARTNERSHIP LTD	Site Address: 38 Beechwood Avenue Uxbridge Middlesex UB8 3LU	Client Detail: 38 Beechwood Avenue Uxbridge Middlesex UB8 3LU	Rev	Revision	Date				
	131 Heston Road, Hounslow, Middx, TW5 0RD	Tel: 020 8574 4546	Fax: 020 8574 4526	Scale:	1:100	Paper Size:	A3			

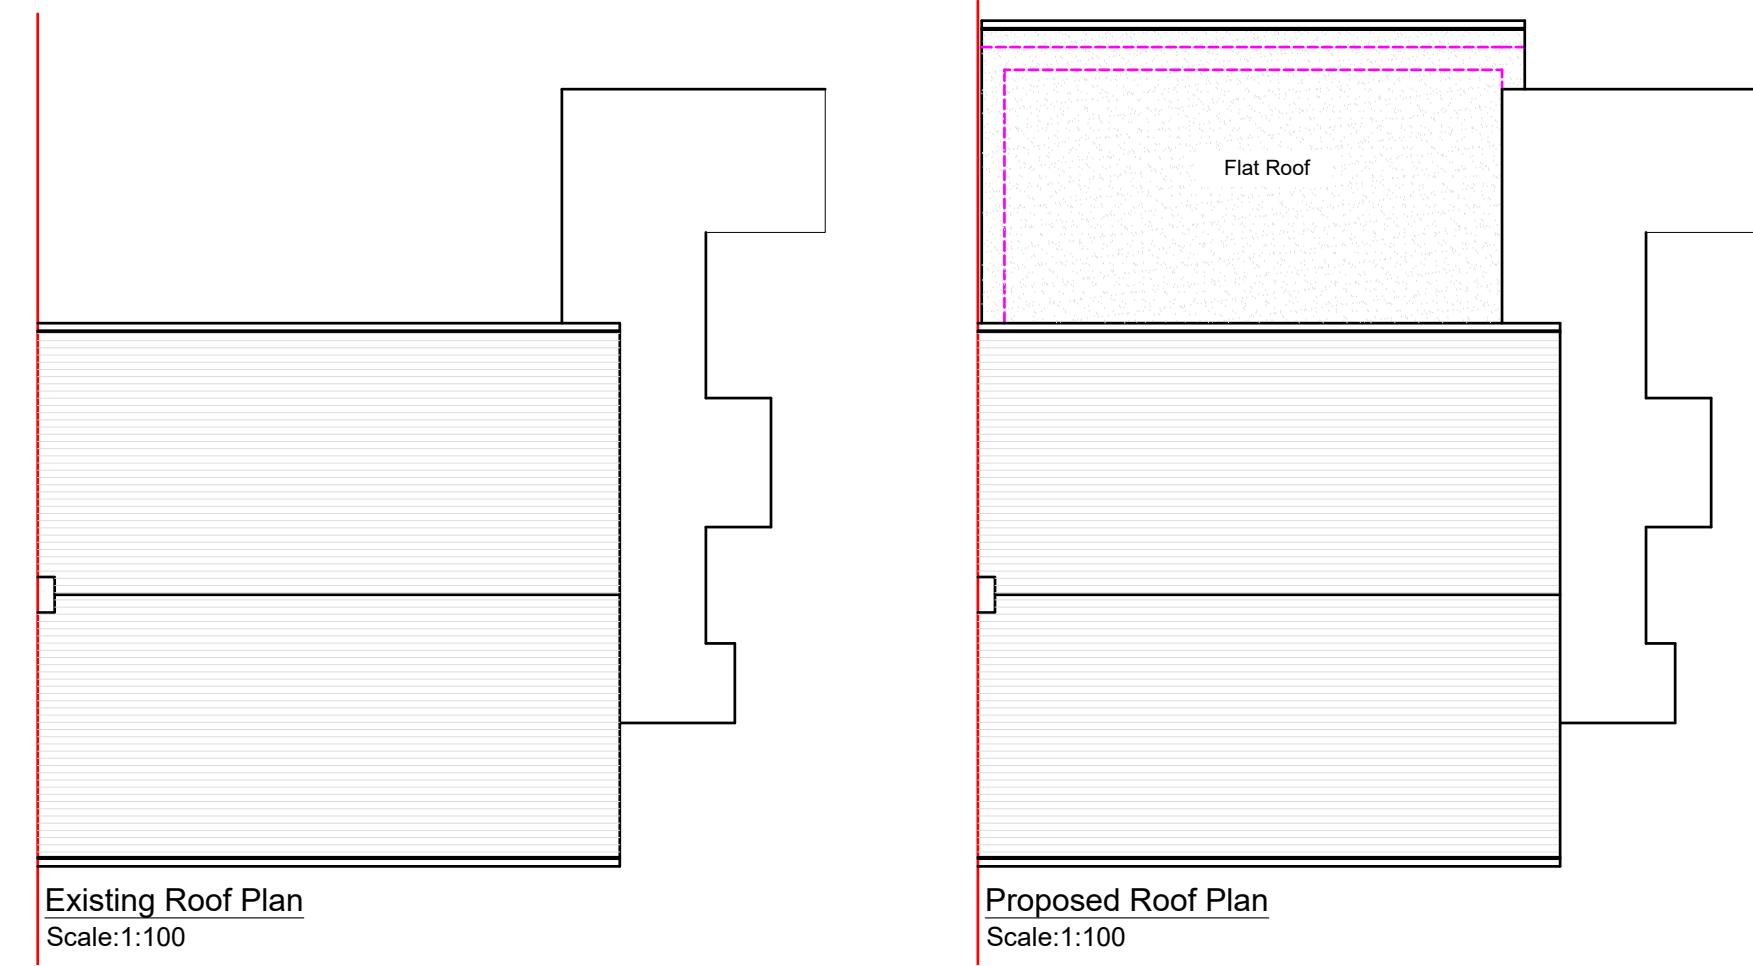

1:100  0 1 2 5 10 Metre

 BANCIL PARTNERSHIP LTD	Dimensions to be verified on site DO NOT SCALE FROM THIS DRAWING. Any areas indicated on this drawing are for guidance only. No responsibility is taken for their accuracy. This drawing is the property of BANCIL PARTNERSHIP LTD Copyright is reserved by them and the drawing is issued on the condition that it is not copied, reproduced, retained or disclosed to any unauthorised person, either wholly or in part without the consent in writing of BANCIL PARTNERSHIP LTD				Drawn By: NM Checked By: SM Date: 07/2023 Drawing No. PL1/SM/3327 - 05	Revisions: Rev Revision Date		
	Site Address:	Client Detail:	Title:					
	38 Beechwood Avenue Uxbridge Middlesex UB8 3LU	38 Beechwood Avenue Uxbridge Middlesex UB8 3LU	Existing Roof Plan					
			Proposed Roof Plan					
			Scale:	1:100	Paper Size:	A3		
	131 Heston Road, Hounslow, Middx, TW5 0RD Tel: 020 8574 4546 Fax: 020 8574 4526							