





SCALE - 1 : 100.

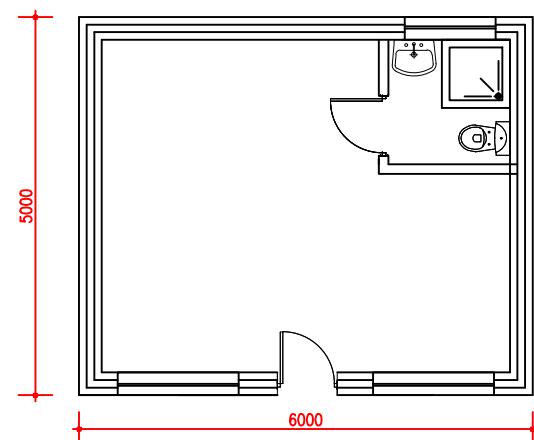


PROPOSED GROUND FLOOR PLAN




PROPOSED FRONT ELEVATION

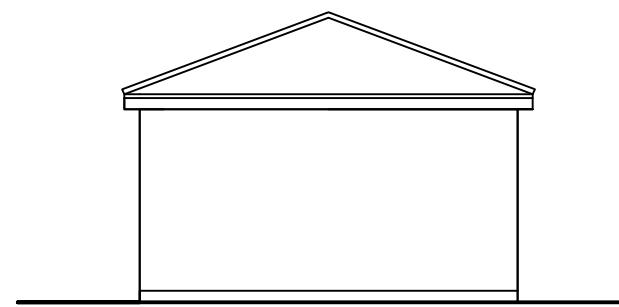

PROPOSED SIDE ELEVATION

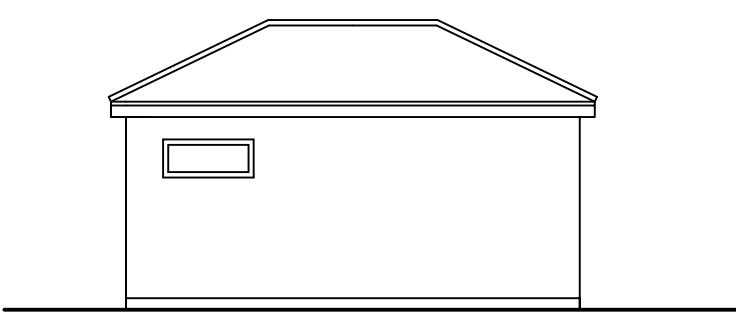

PROPOSED FRONT ELEVATION

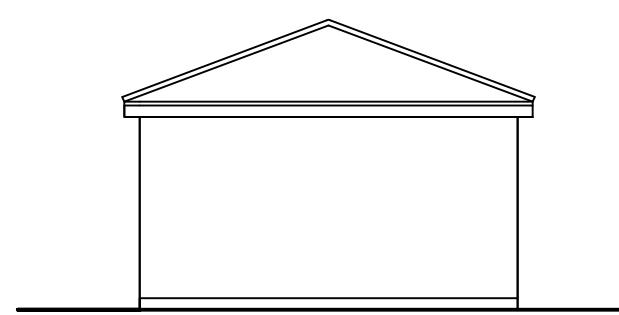

PROPOSED SIDE ELEVATION

MCS DESIGN Architectural Services Millennium Creative Services Design 53 Westmead, Windsor, SL4 3NN	mob: 07989319224 tel: 01753 869117 fax: 01753 869117 email: info@mcsdesignservices.co.uk	client Mr. Divyeshkumar Patel	site 15 THE GREENWAY, ICKENHAM, UXBRIDGE UB10 8LS	project GARAGE EXTENSION AND 2 STOREY REAR EXTENSION AND DETACHED OUTBUILDING	title DETACHED OUTBUILDING PROPOSED GROUND FLOOR PLAN AND ELEVATIONS	status HOUSE HOLDER APPLICATION	scale 1:100 @ A3	drawn Kaleem Janjua B.Arch.
						drawing number PATEL/PLAN/005	date 30th June 2023	revision