



0
5m
10m
1:100


The Contractor is to check all dimensions on site and report any discrepancies to the Contract Administrator. This drawing is to be read in conjunction with all other standard documentation. Dimensions are not to be sealed from this drawing.

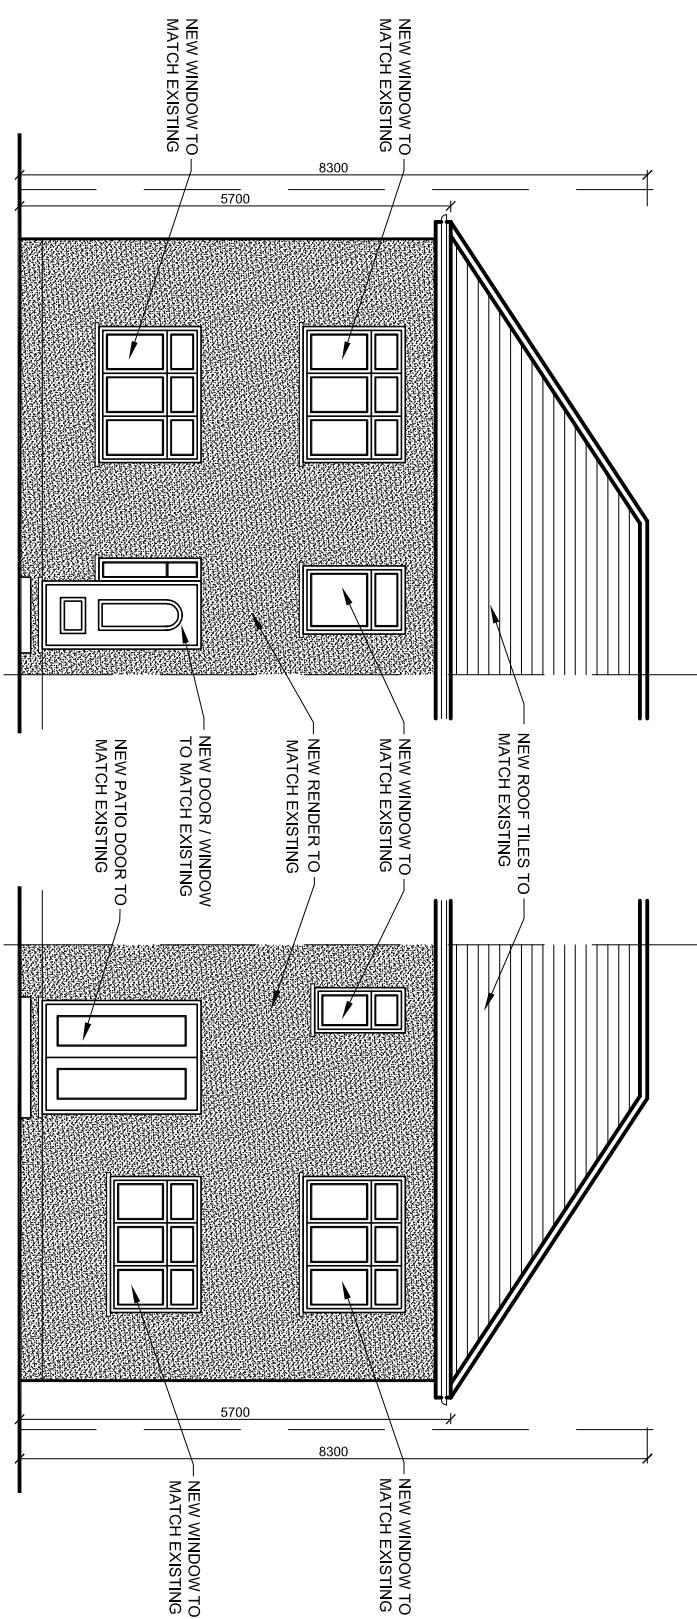

PROPOSED FRONT ELEVATION
(2 BEDROOM 3 PERSON)

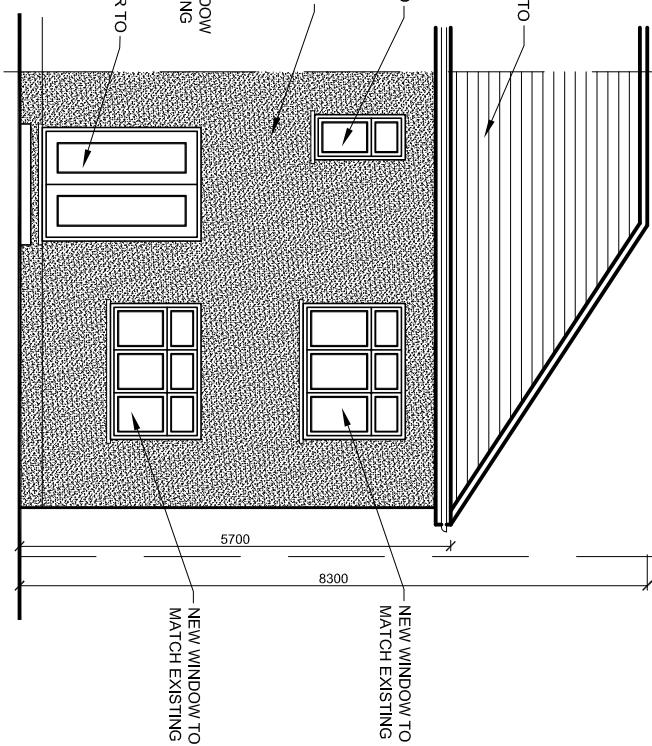

PROPOSED REAR ELEVATION
(2 BEDROOM 3 PERSON)

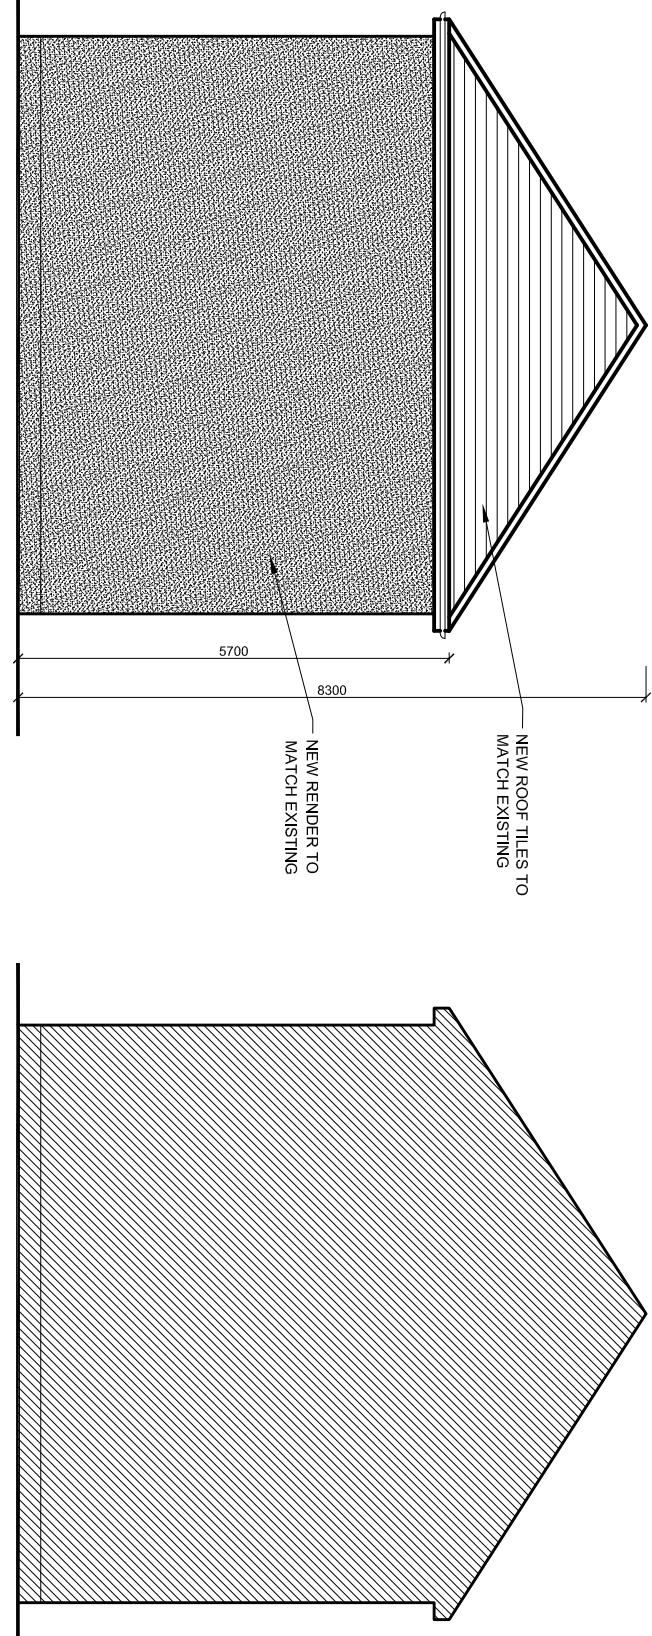

PROPOSED SIDE ELEVATION
(2 BEDROOM 3 PERSON)

rev.	description	date	chkd.
	93 Colmanende Crescent, Orpington, Kent BR5 2RA		
	020 3004 9238		
	07931 931 035		
	s.nagpal@dapconsultants.co.uk www.dapconsultants.co.uk		
project :	17 Lansdowne road Uxbridge		
drawing title :	Proposed Elevations		
drawn: SN	chkd: SS	date: 09.05.2023	
status: Planning		scale: 1:100@A3	
proj no: 2376	dig no: 03	rev no:	