


0 1m 2m 3m 4m 5m 6m 7m 8m 9m 10m

Scale 1:100

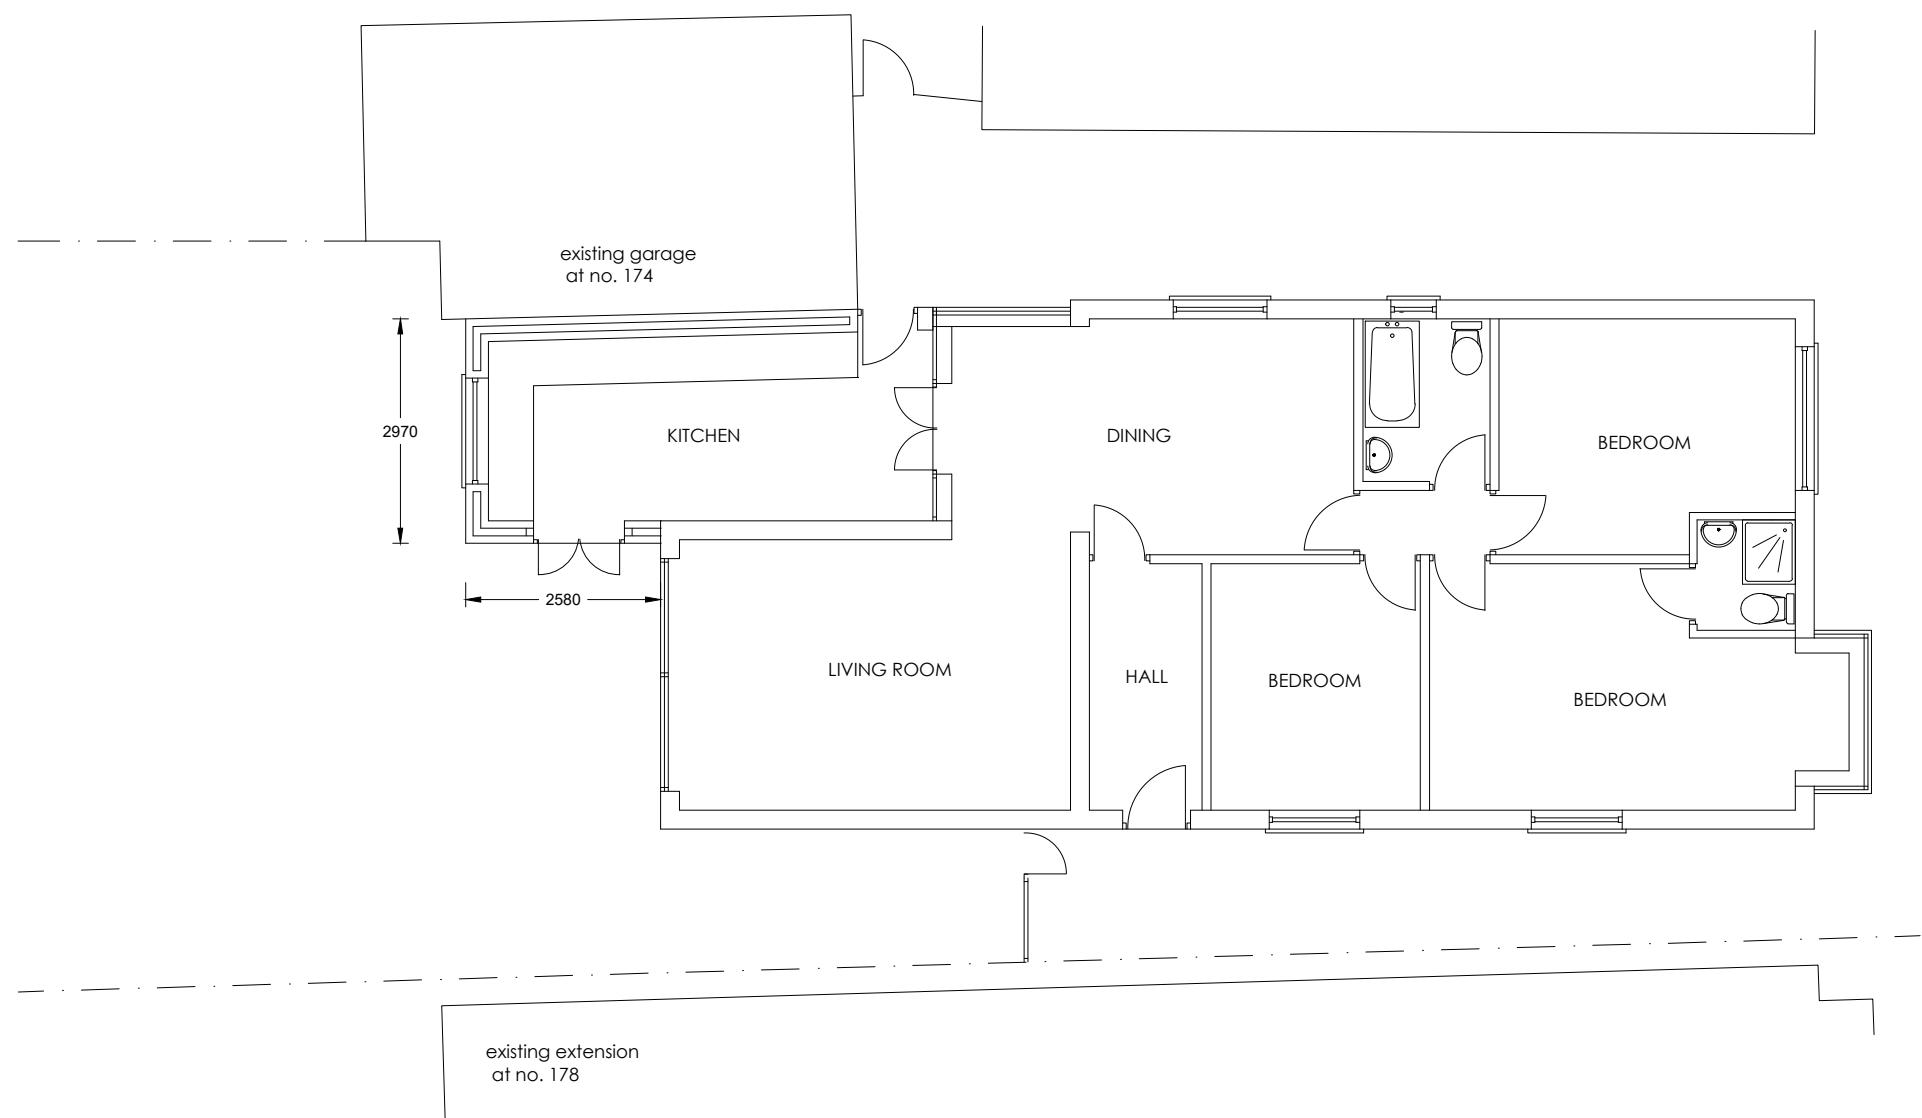

## PROPOSED GROUND FLOOR PLAN

PROPOSED EXTENSION IS SIMILAR TO THE  
EXTENSIONS AT NEIGHBOURING PROPERTIES  
SUCH AS NO. 178, 180 & 182 HARLINGTON  
ROAD

Notes:  
All finishing materials to match existing.  
The Contractor to ensure the works are  
inspected & completed to the satisfaction of L.A.  
These drawings has been produced for planning  
approval purposes only. Compliance with  
Building Regulation is not to be assumed.  
Appropriate Party Wall Notices under the  
PARTY WALL 1996 ACT must be served on  
adjoining owners prior to commencement  
of the building works.  
Dimensions to be checked on site before  
commencement of any work. Any discrepancies  
to be verified with H F M DESIGN.  
These drawings are copyright © H F M DESIGN

Date:	Revisions:	

**H F M DESIGN**  
Email: [info@hfmdesign.co.uk](mailto:info@hfmdesign.co.uk)  
Tel: 079000 85267

Site:  
176 Harlington Road  
Hillingdon UB8 3HA

Drawing Title:  
Proposed Ground Floor Plan

Client:	Date:	Drawn by:
	July 2023	

Drawing No.: **MH/0723/HHP3** Scale: **1:100@A3**