

1:100

0 1 2 5

10 Meter



Project:
8 Wendover Close,
Hayes,
UB4 9RQ

Title:
Existing Floor Plans
Existing Elevations



Scale: 1:100 @ A3
Date: 24.07.2023
Drawing No.:
LBA 3351 - 01/LB
Revision

info@lbarchigroup.co.uk

Mob: 07710410150

All work to comply with
current building regulations
and codes of practice

Proposed External Finish
Materials to Match Existing
External Finish Materials

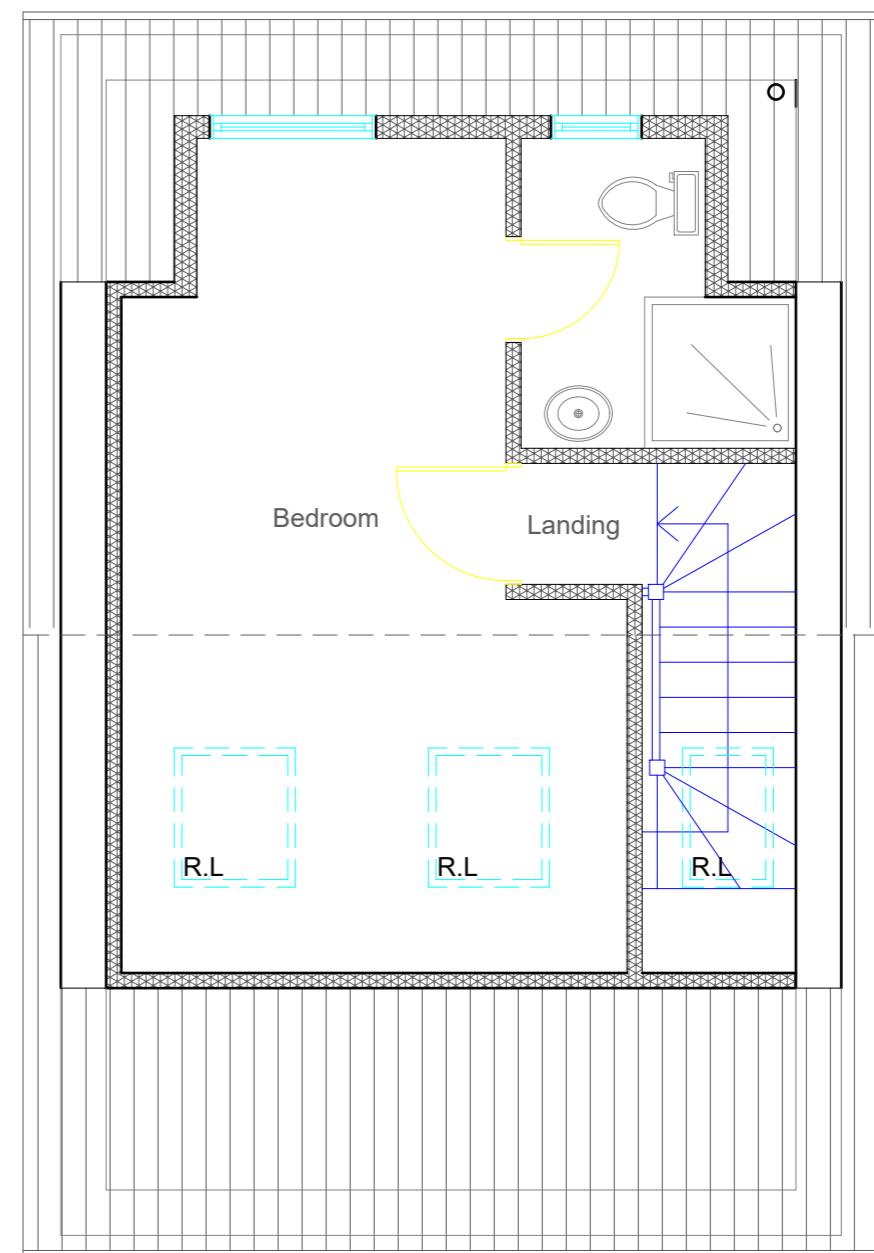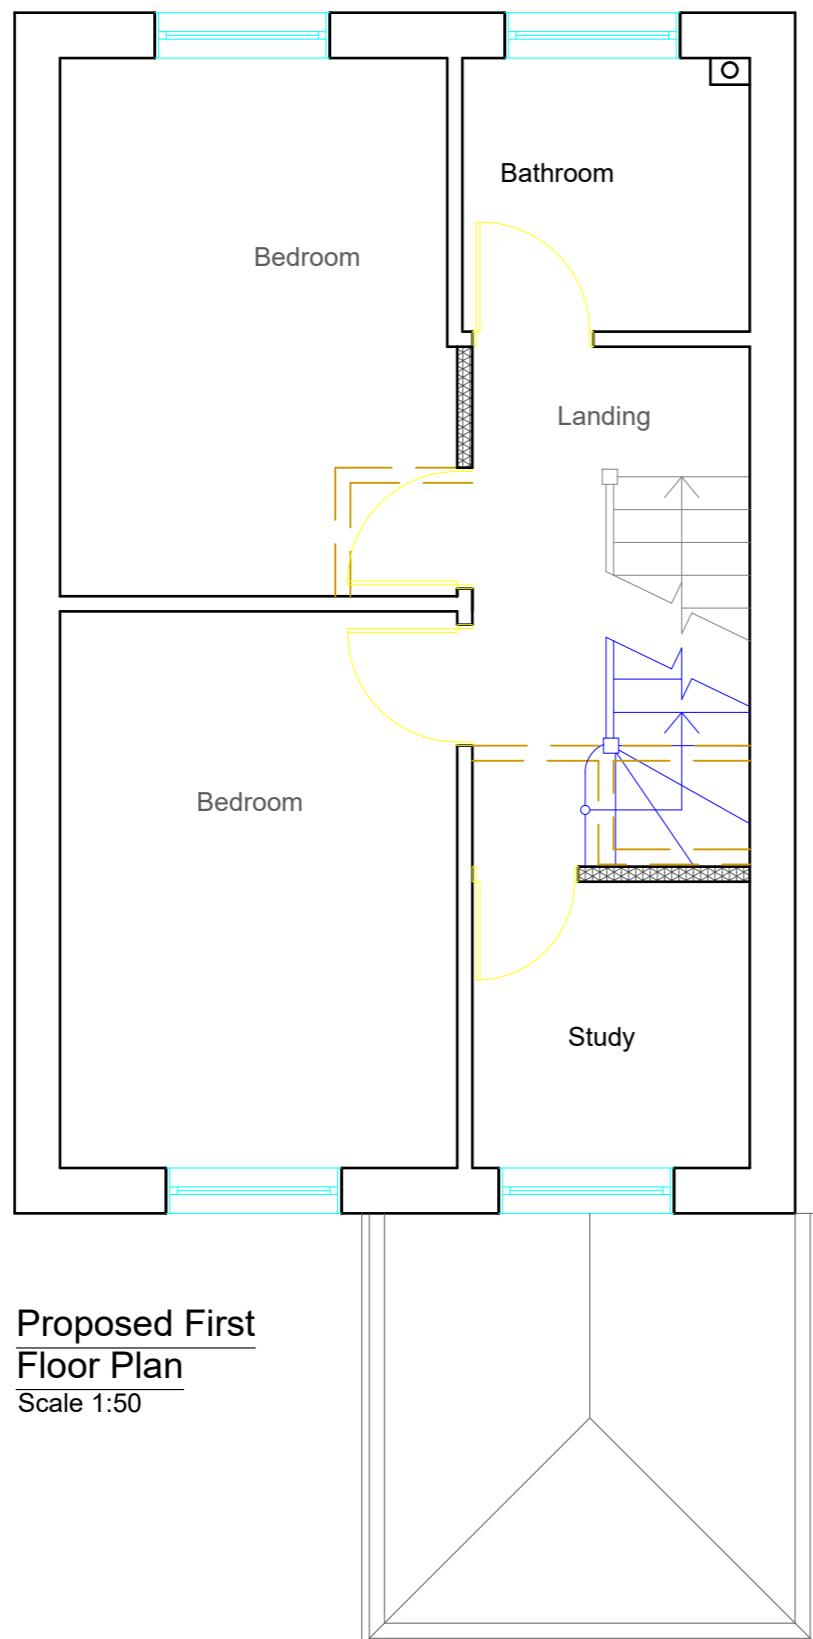

1:50
0 1 2 5





10 Meter

 LB Archigroup	Project: 8 Wendover Close, Hayes, UB4 9RQ	Title: Proposed Floor Plans	Scale: 1:50 @ A3 Date: 24.07.2023 Drawing No.: LBA 3351 - 02/LB Revision <table border="1" data-bbox="2953 1908 3112 2110"><tr><td> </td><td> </td><td> </td></tr><tr><td> </td><td> </td><td> </td></tr><tr><td> </td><td> </td><td> </td></tr><tr><td> </td><td> </td><td> </td></tr><tr><td> </td><td> </td><td> </td></tr></table>															

All work to comply with
current building regulations
and codes of practice

Proposed External Finish
Materials to Match Existing
External Finish Materials

Roof Lights to be installed as per
manufacturer specification, not
projected more than 150mm
from the plane of roof slope.

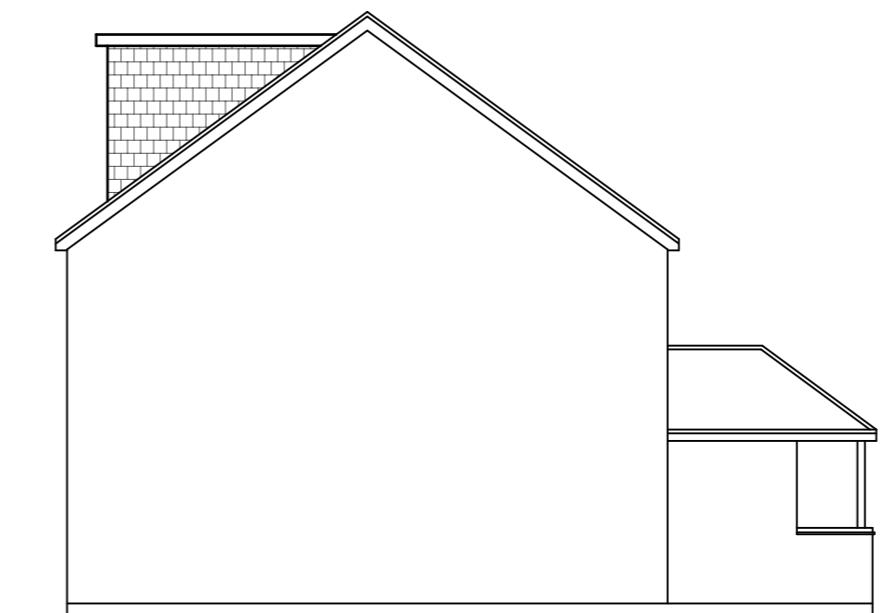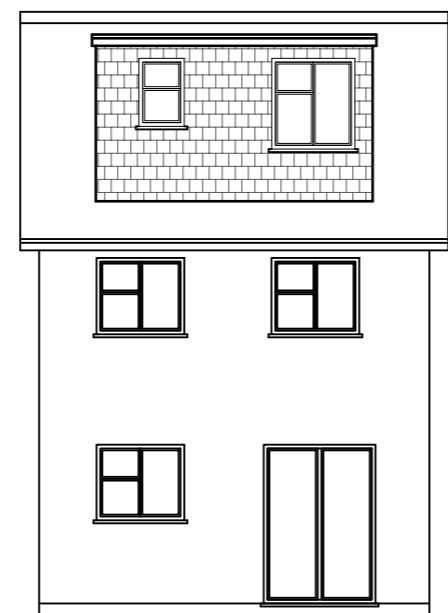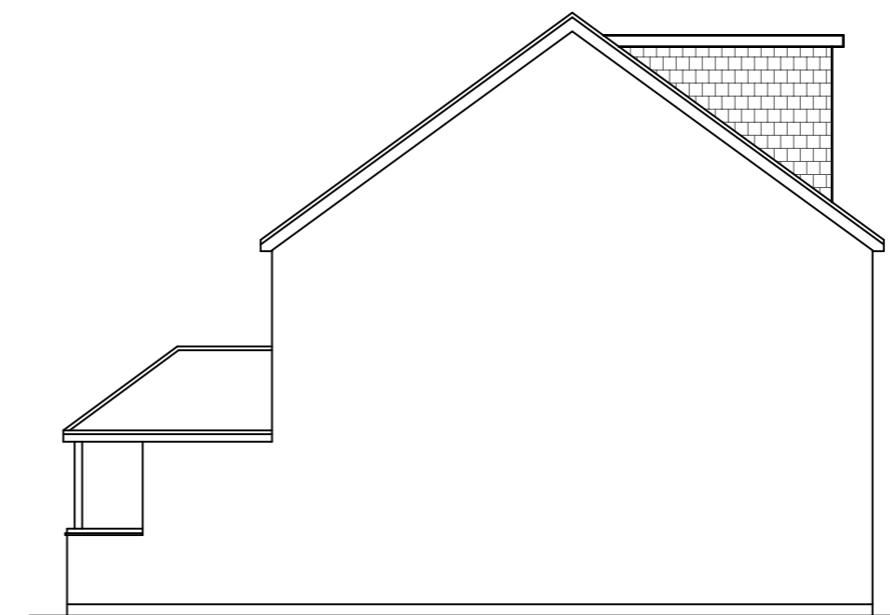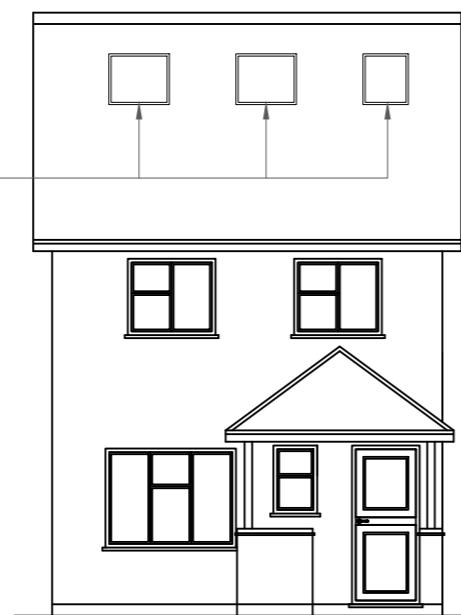

1:100 0 1 2 5 10 Meter

 LB Archigroup	Project: 8 Wendover Close, Hayes, UB4 9RQ	Title: Proposed Elevations	Scale: 1:100 @ A3 Date: 24.07.2023 Drawing No.: LBA 3351 - 03/LB Revision <table border="1" data-bbox="2906 1908 3112 2121"><tr><td> </td><td> </td><td> </td></tr><tr><td> </td><td> </td><td> </td></tr><tr><td> </td><td> </td><td> </td></tr><tr><td> </td><td> </td><td> </td></tr><tr><td> </td><td> </td><td> </td></tr></table>															