




LEFT-HAND SIDE ELEVATION

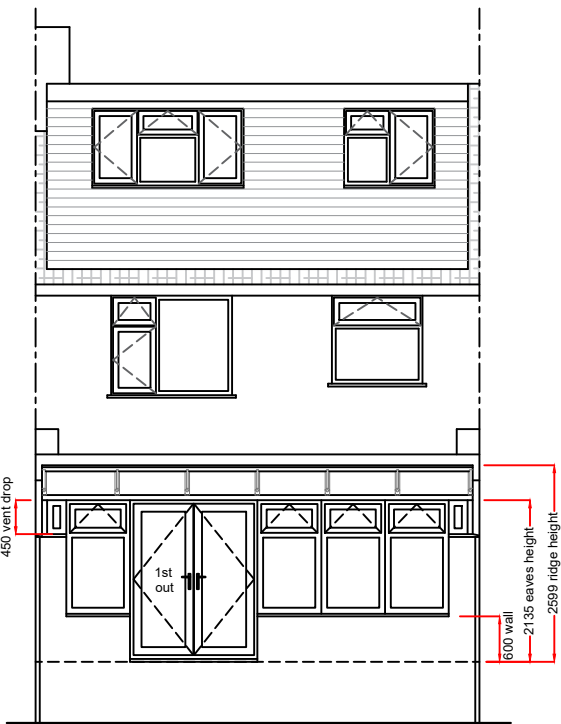

REAR ELEVATION

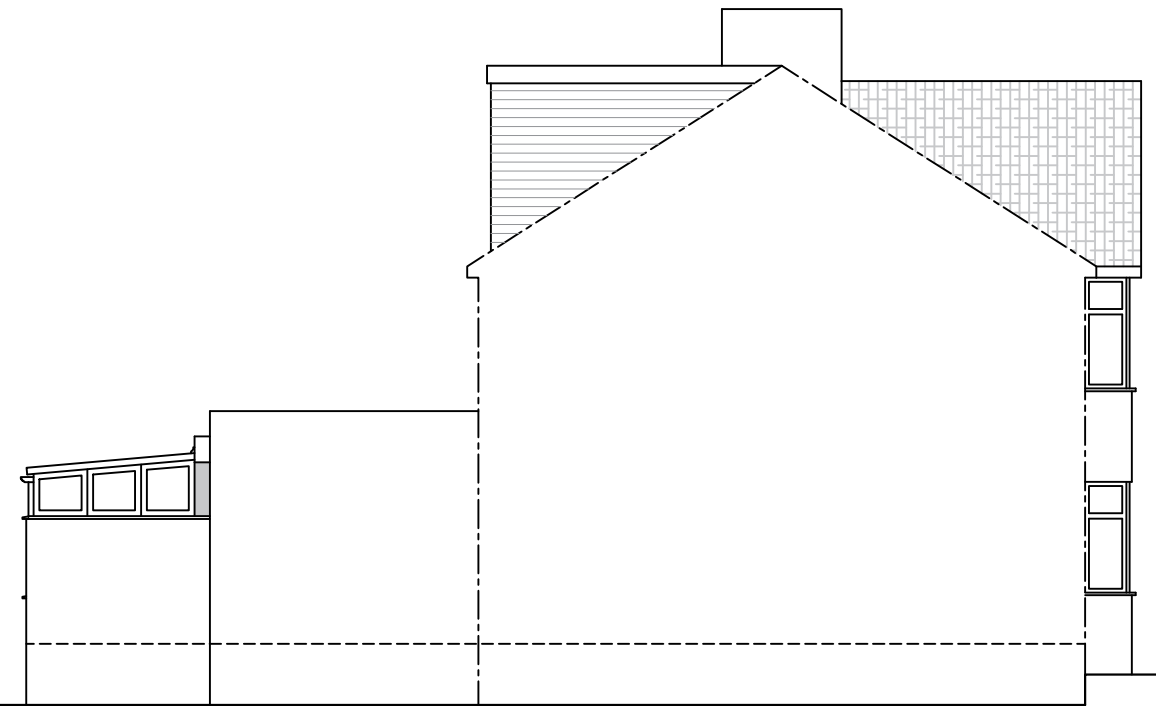

RIGHT-HAND SIDE ELEVATION

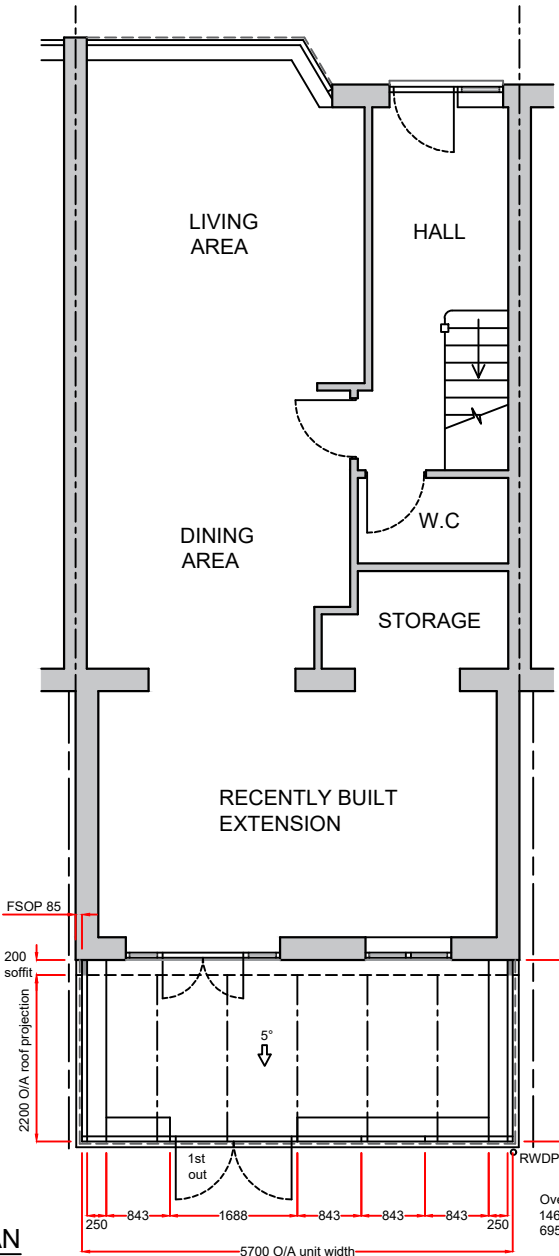

PLAN

Customer's own base:
As all building works are not included within our contract and that payments are being made directly to your builder, Anglian Home Improvements do not accept any responsibility and do not guarantee any aspect of the existing base. The company's responsibilities are therefore limited to supplying and installing the Living space in accordance with these plans

Notes:
Existing physical barrier to remain.

These drawings are the property of Anglian Home Improvements and must not be used, distributed, loaned or copied without the express permission of Anglian Home Improvements.
All dimensions are in millimetres (mm) unless noted otherwise.
Do not use for base laying purposes
Produced on A3 paper

Product Specification:

Roof:
Roof Type: Aluminium Rafter with PVCu Capping
Roof Glazing: Solaroof Glass
Obscure Glass: N/A
Roof External Colour: White
Roof Internal Colour: White

Frames/Doors:
Frame Type: High Impact PVCu Mainframe
External Colour: White
Internal Colour: White

Rev.	Date	Description	Initials
<div><div><div><div><div><div></div><div></div></div><div><div></div><div></div></div></div><div><div>Anglian</div><div>Home Improvements</div></div><div><div>TELEPHONE: 0800 093 3015</div><div>V04 September 2024</div></div></div></div></div>			
Drawing title: Proposed Plan and Elevations			
Contract No. : 900/15596		Page 2 of 2	
Proposed: PVCu Conservatory At: 58 DENE CROFT CRESCENT UXBRIDGE MIDDLESEX UB10 9HX			
Drawers initials: WS		Scale : 1:100	Date: 21/01/25