



EXISTING
FRONT ELEVATION



EXISTING
REAR ELEVATION

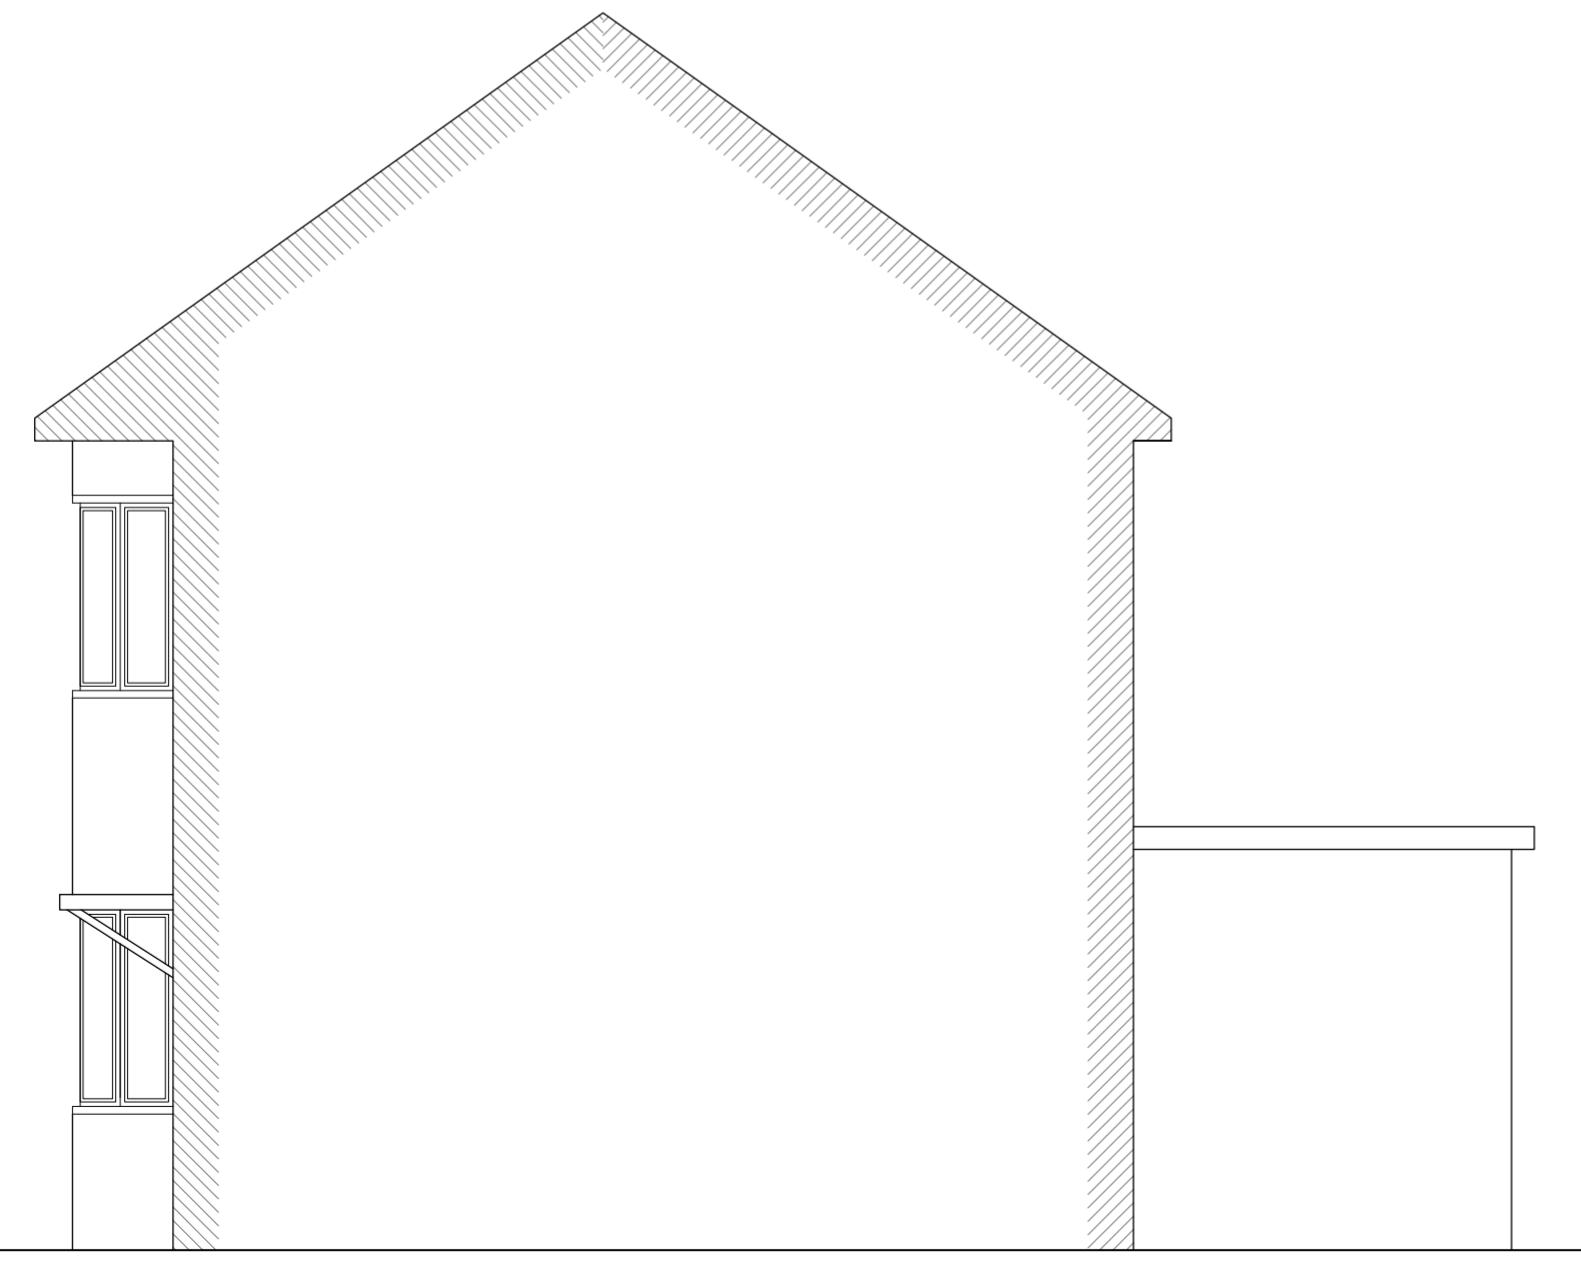

EXISTING
SIDE ELEVATION

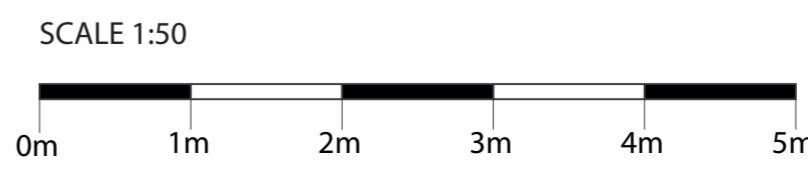

Notes:					
The drawings show design intent only, all dimensions to be checked on site prior to construction or production. Construction details to be confirmed by contractor/ manufacturer by submitting fabrication drawings for Designer's approval					
Design/ drawings is not to be scaled for production and construction purpose.					
All discrepancies and omission on site must be reported to Designer for comment and/or approval prior to commencement of works.					
The designs are subject to approval by Statutory Authorities and any necessary alteration should be made of required to comply with statutory requirements and communicated to the Designer.					
All design concepts and drawings are the property of Viraj Patel; No reproductions, adaptions and/or copies may be made without written permission by Viraj Patel.					
PROJECT: GROUND FLOOR REAR EXTENSION					
CLIENT: 6 TIPTREE ROAD RUISLIP HA4 0EW					
TITLE: EXISTING ELEVATIONS					
STATUS	PLANNING	DESIGNED BY	V.P		
DATE	06.07.2023	Page size:	A2	SCALE	1:50
DRAWING NUMBER	6TR/HA40EW/003	REVISION	A	HEET No.	3

Notes:




The drawings show design intent only, all dimensions to be checked on site prior to construction or production. Construction details to be confirmed by contractor/ manufacturer by submitting fabrication drawings for Designer's approval

Design/ drawings is not to be scaled for production and construction purpose.

All discrepancies and omission on site must be reported to Designer for comment and/or approval prior to commencement of works.

The designs are subject to approval by Statutory Authorities and any necessary alteration should be made of required to comply with statutory requirements and communicated to the Designer.

All design concepts and drawings are the property of Viraj Patel; No reproductions, adaptions and/or copies may be made without written permission by Viraj Patel.

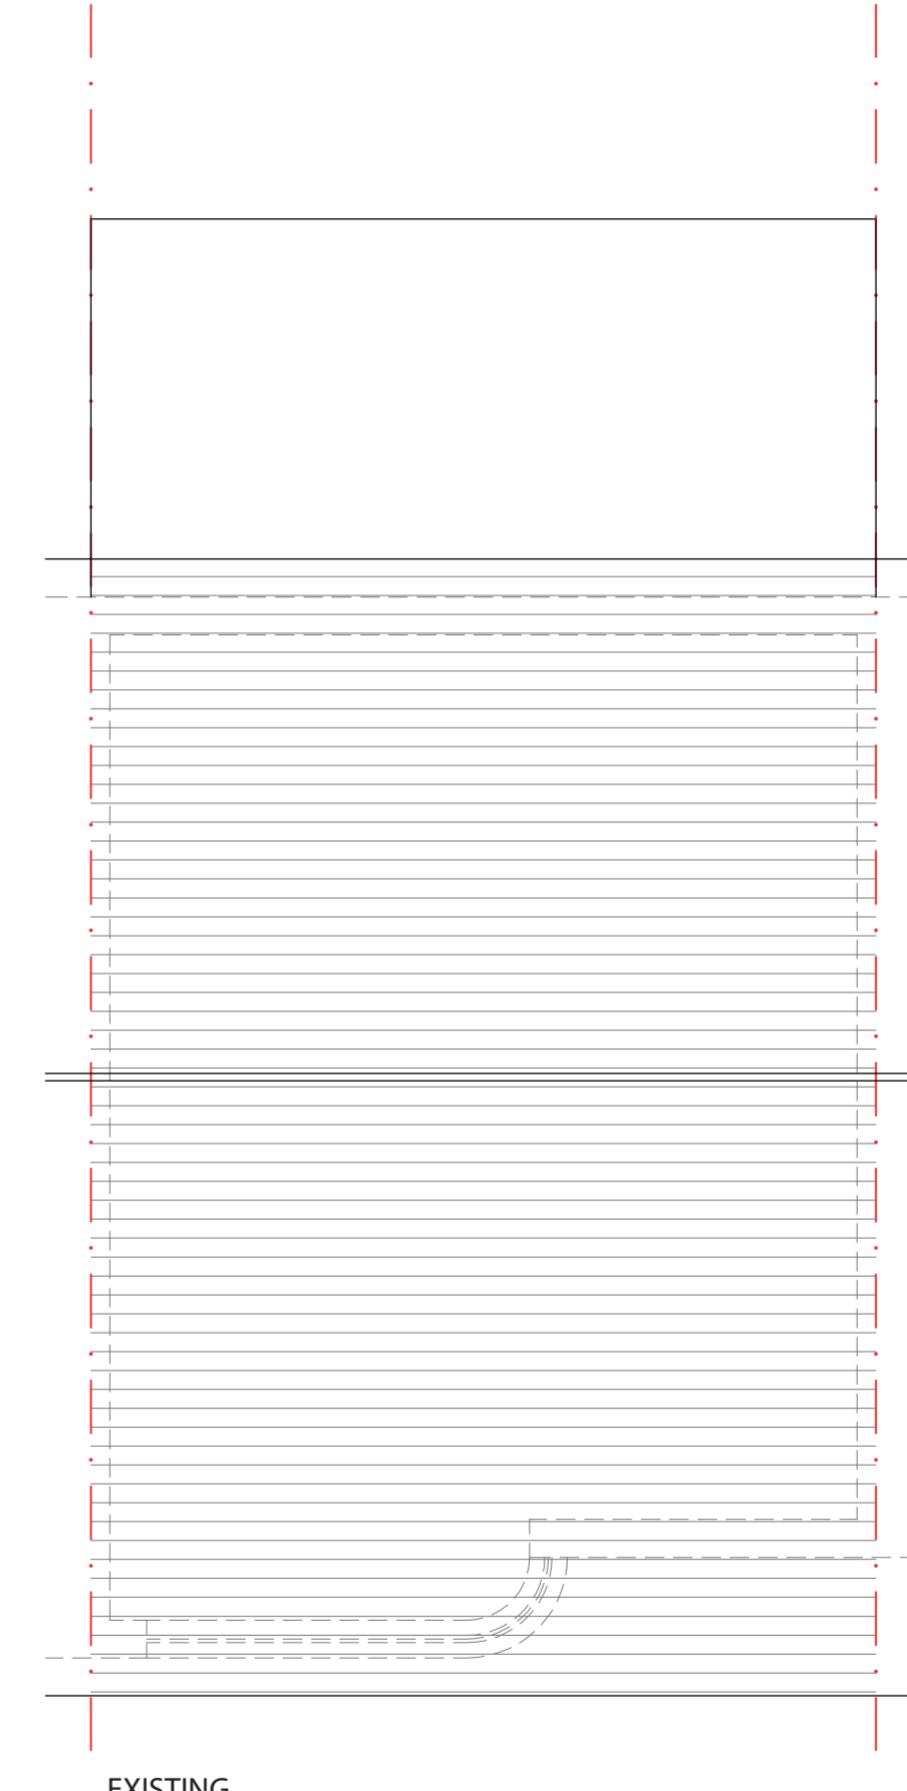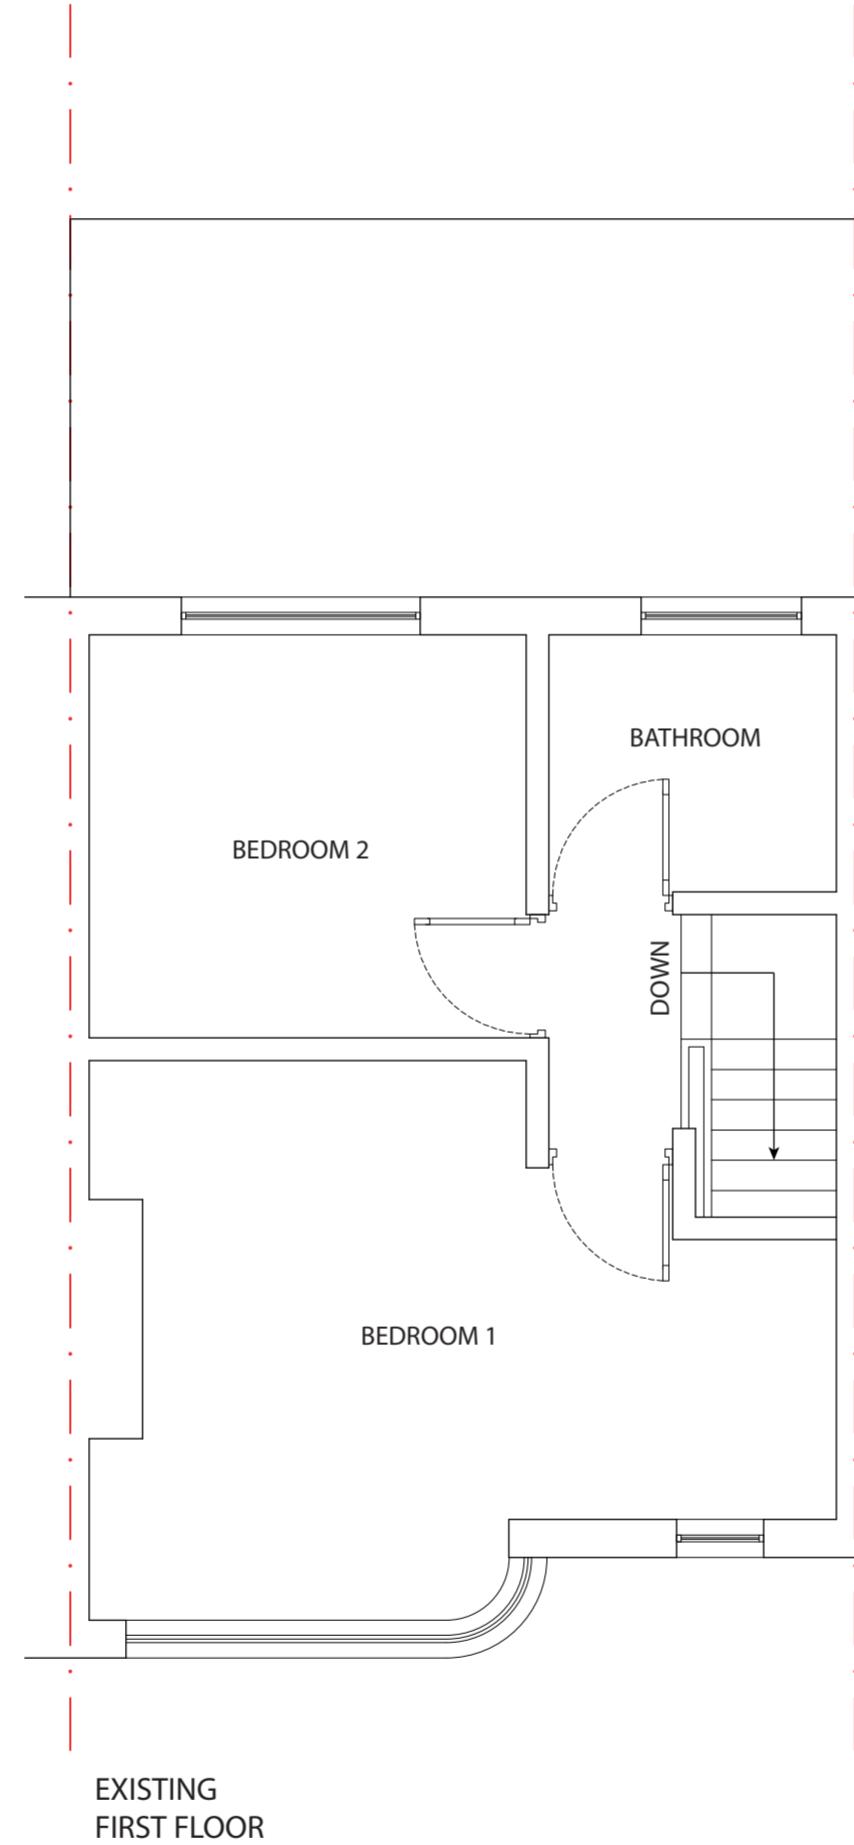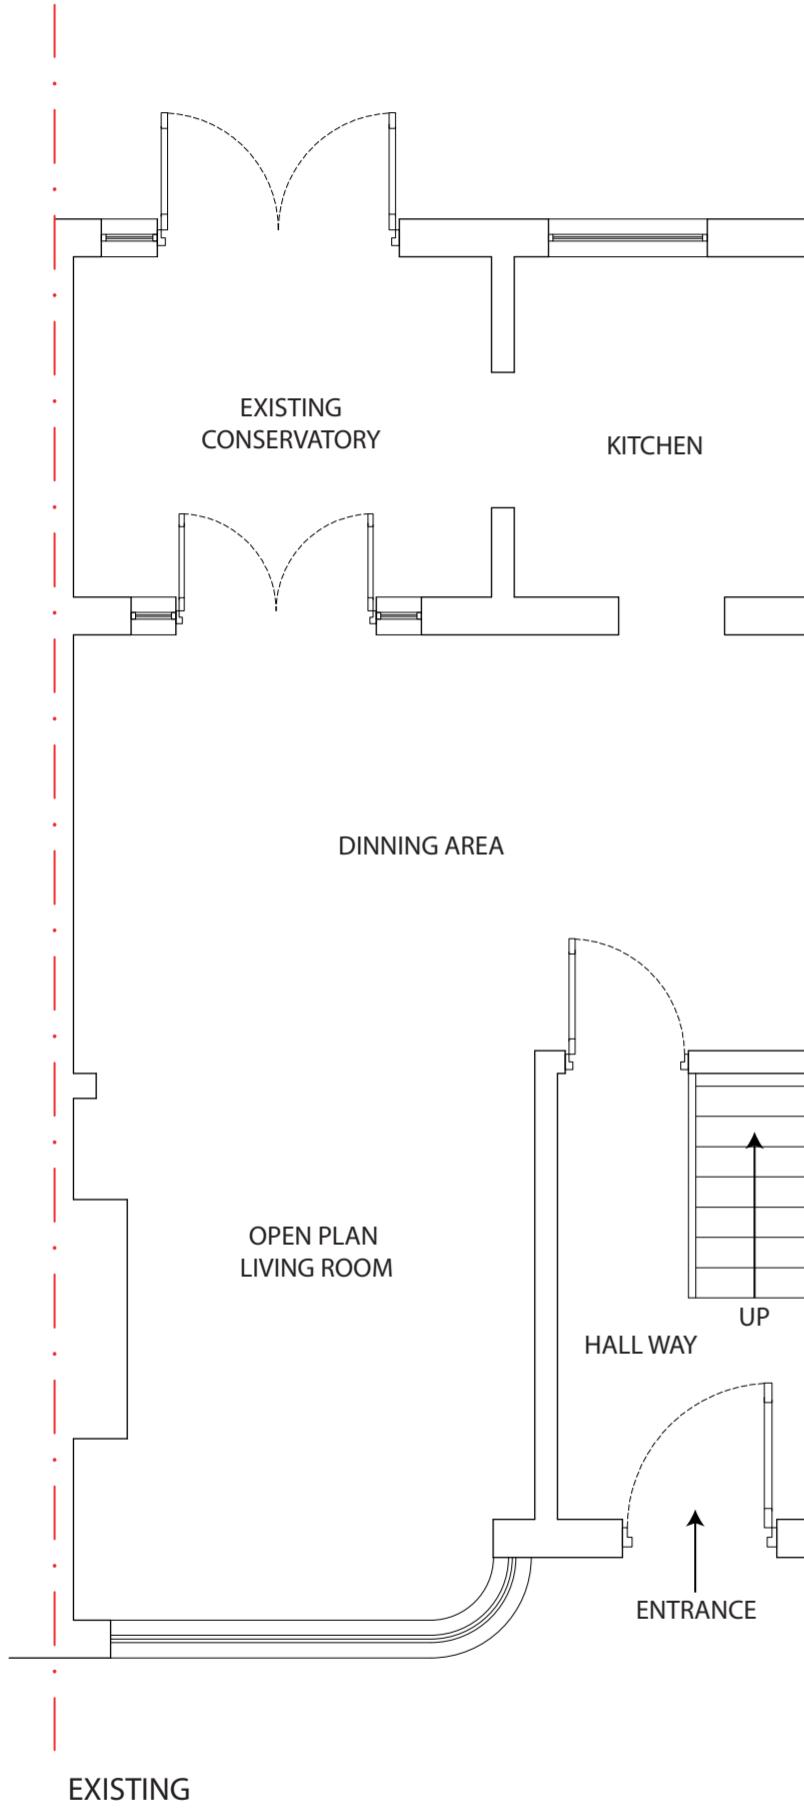

PROJECT:
GROUND FLOOR REAR EXTENSION

CLIENT:
6 TIPTREE ROAD
RUISLIP
HA4 0EW



TITLE:
EXISTING FLOOR AND ROOF PLANS

STATUS	PLANNING	DESIGNED BY	V.P
DATE	06.07.2023	Page size:	A2
SCALE	1:50	DRAWING NUMBER	6TR/HA40EW/004


SCALE 1:50

0m 1m 2m 3m 4m 5m

REVISION	4
----------	---

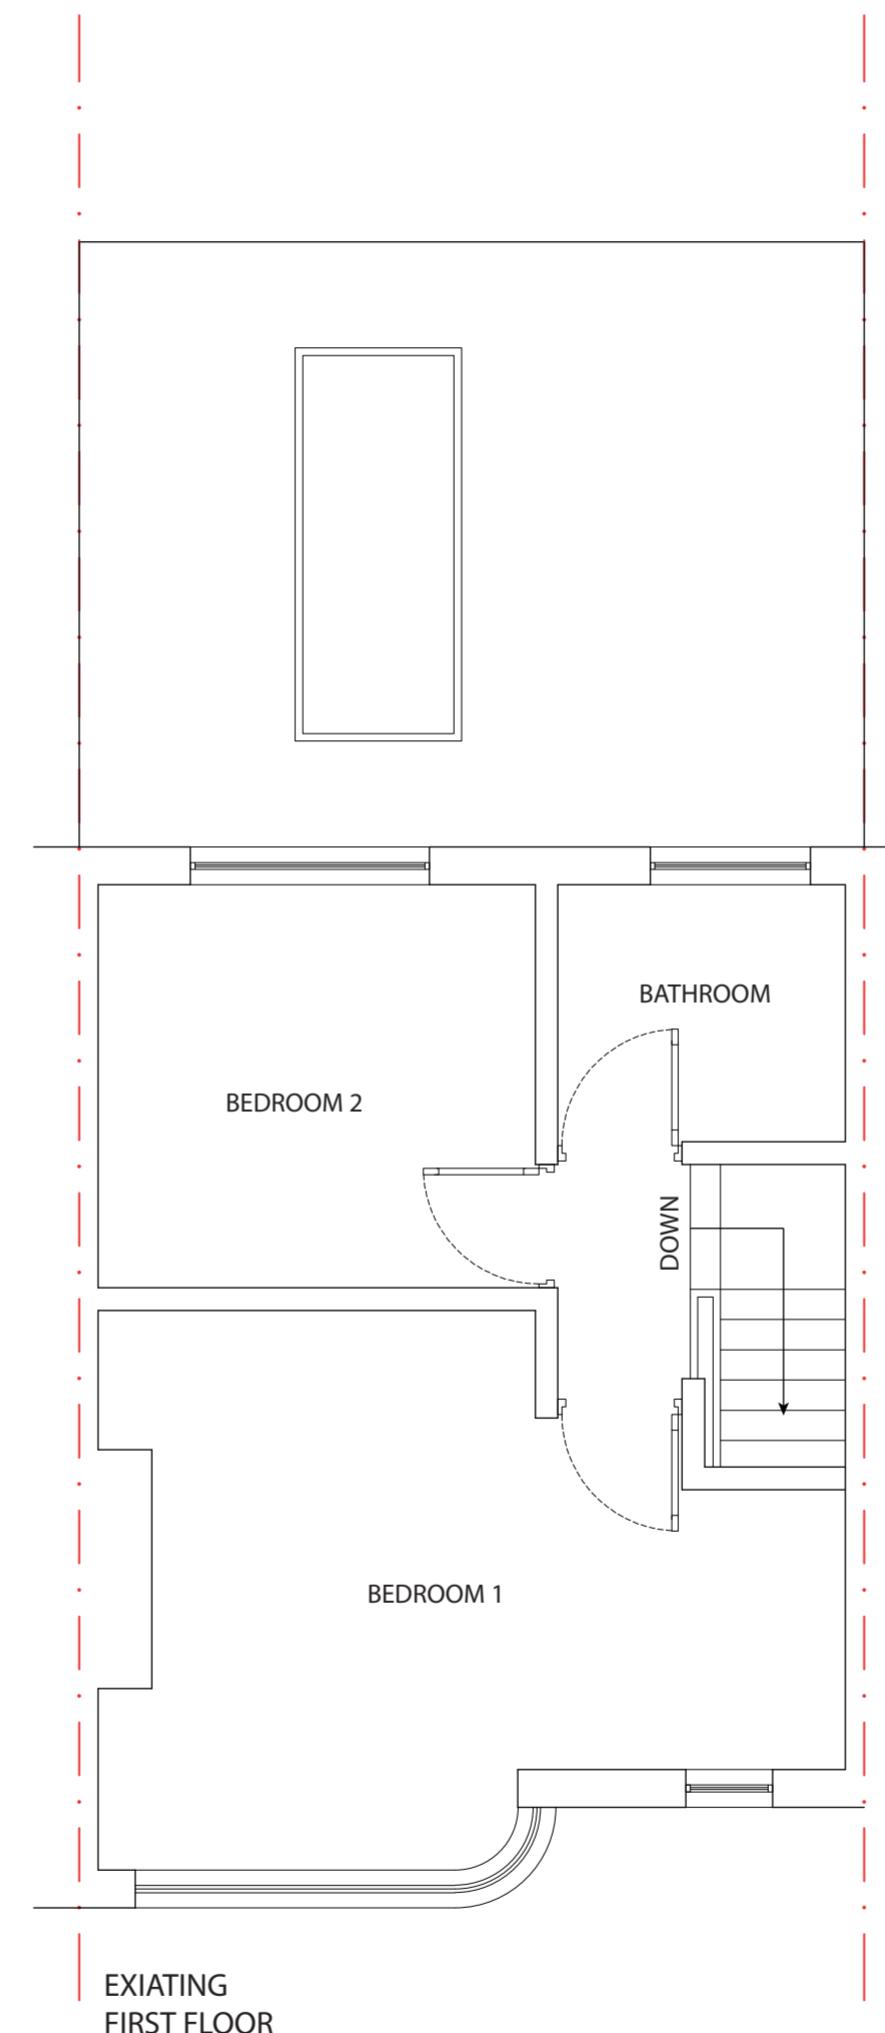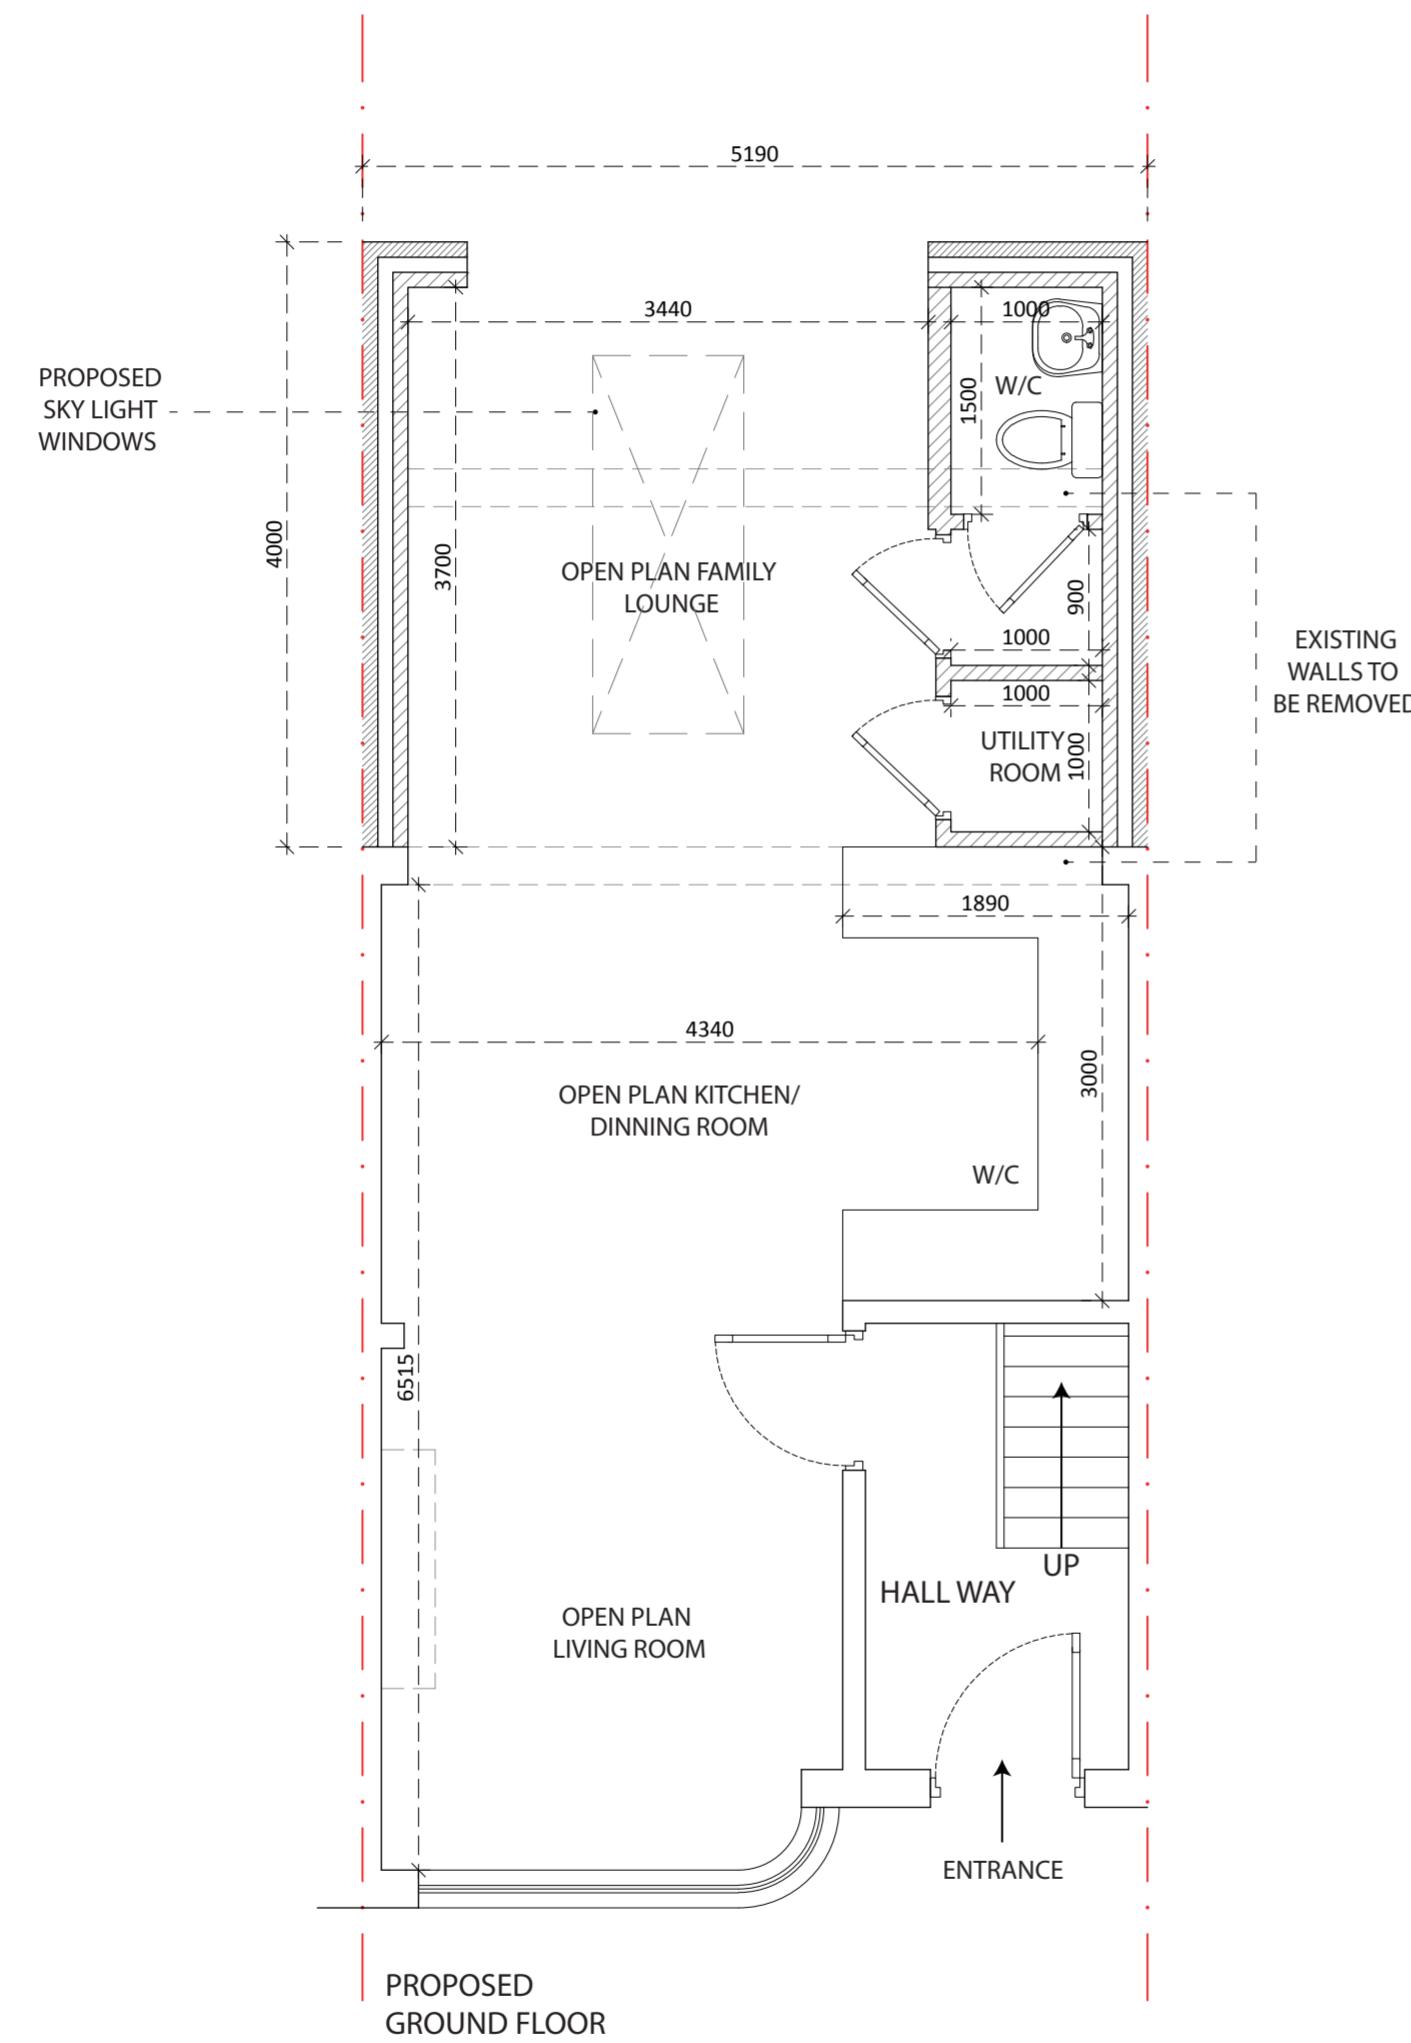

Notes:	
The drawings show design intent only, all dimensions to be checked on site prior to construction or production. Construction details to be confirmed by contractor/ manufacturer by submitting fabrication drawings for Designer's approval	
Design/ drawings is not to be scaled for production and construction purpose.	
All discrepancies and omission on site must be reported to Designer for comment and/or approval prior to commencement of works.	
The designs are subject to approval by Statutory Authorities and any necessary alteration should be made of required to comply with statutory requirements and communicated to the Designer.	
All design concepts and drawings are the property of Viraj Patel; No reproductions, adaptions and/or copies may be made without written permission by Viraj Patel.	
PROJECT: GROUND FLOOR REAR EXTENSION	
CLIENT: 6 TIPTREE ROAD RUISLIP HA4 0EW	
TITLE: PROPOSED FLOOR PLANS	
STATUS PLANNING DESIGNED BY V.P	
DATE 06.07.2023 Page size: A2 SCALE 1:50	
DRAWING NUMBER 6TR/HA40EW/005 REVISION A HEET No. 5	

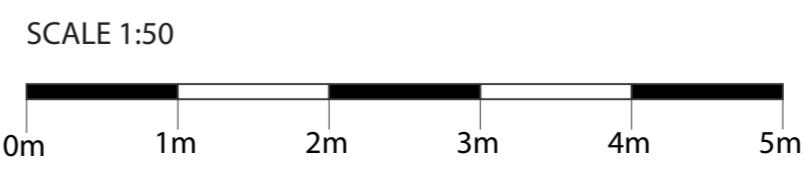

Notes:

The drawings show design intent only, all dimensions to be checked on site prior to construction or production. Construction details to be confirmed by contractor/ manufacturer by submitting fabrication drawings for Designer's approval

Design/ drawings is not to be scaled for production and construction purpose.


All discrepancies and omission on site must be reported to Designer for comment and/or approval prior to commencement of works.

The designs are subject to approval by Statutory Authorities and any necessary alteration should be made of required to comply with statutory requirements and communicated to the Designer.


All design concepts and drawings are the property of Viraj Patel; No reproductions, adaptions and/or copies may be made without written permission by Viraj Patel.



EXISTING
FRONT ELEVATION

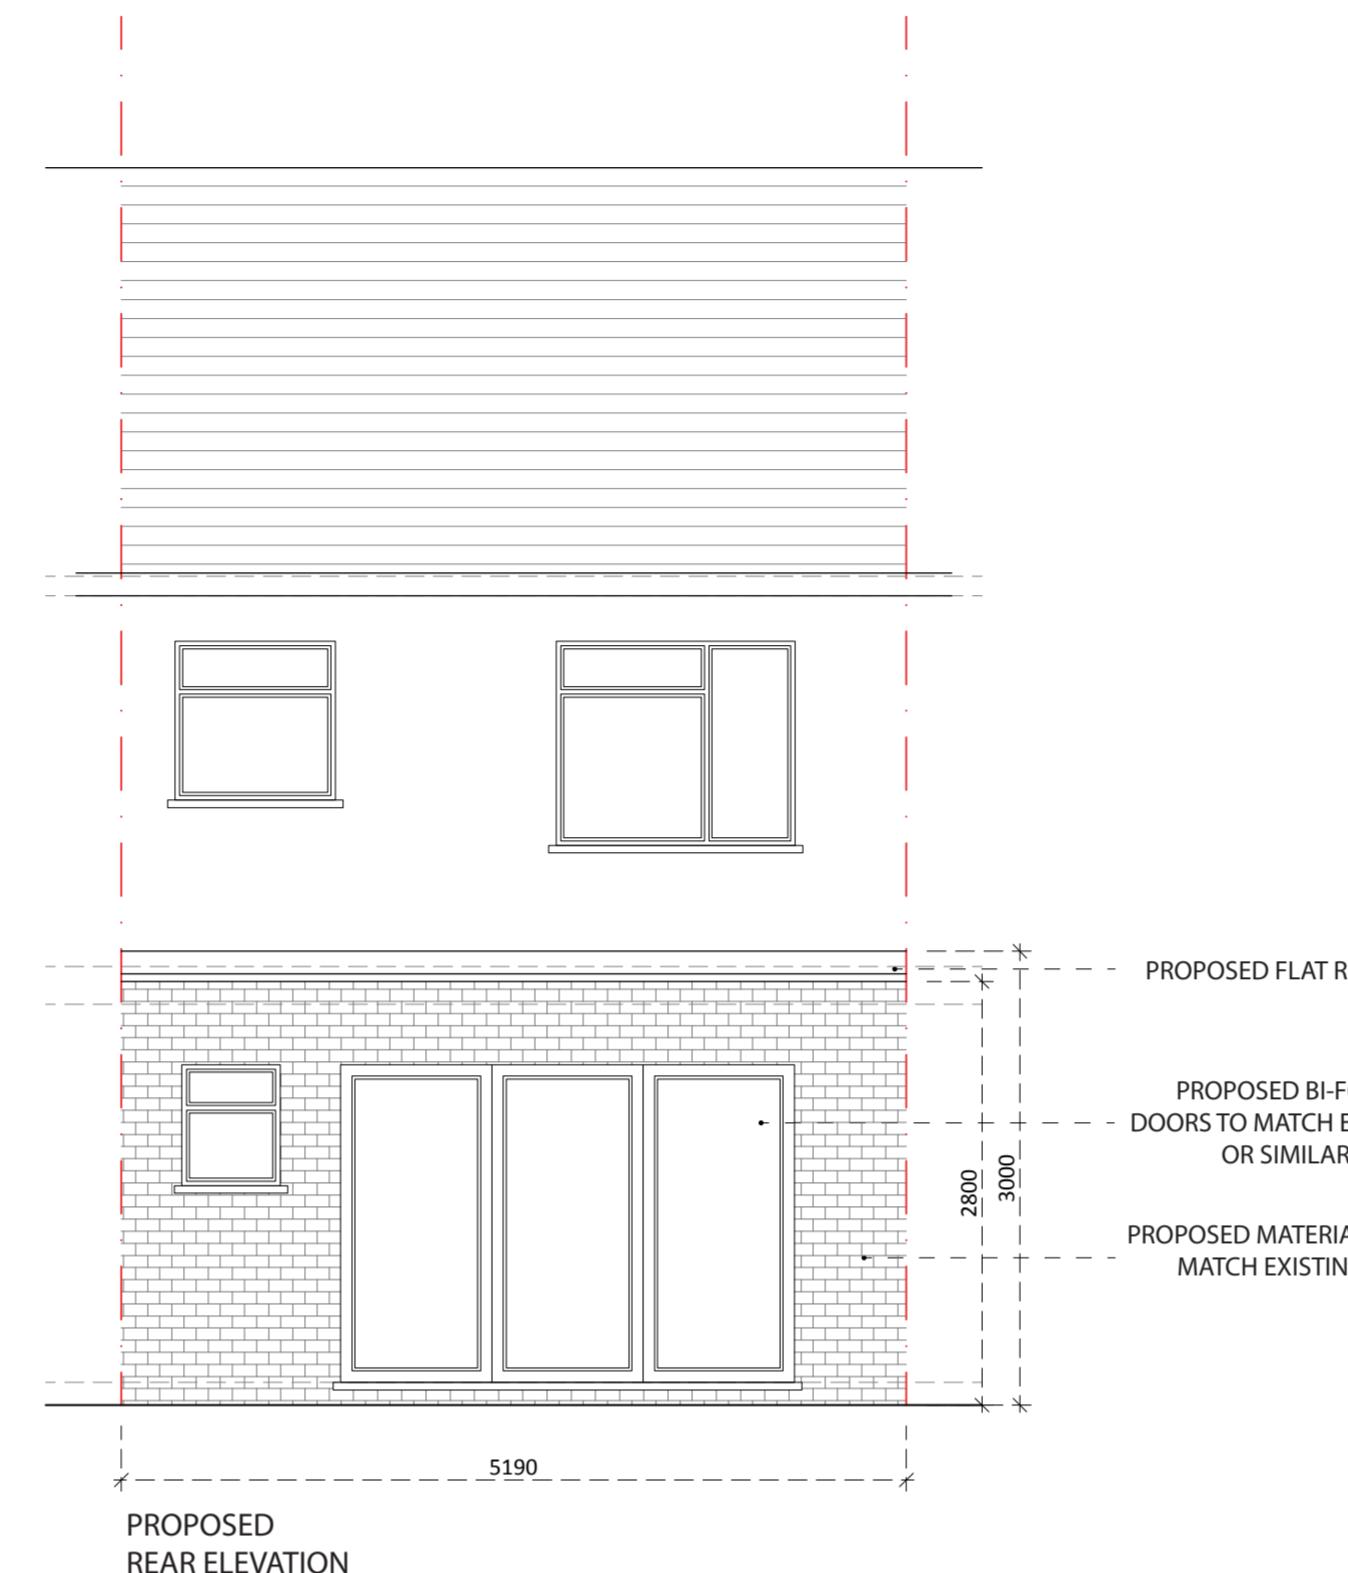

PROPOSED
REAR ELEVATION

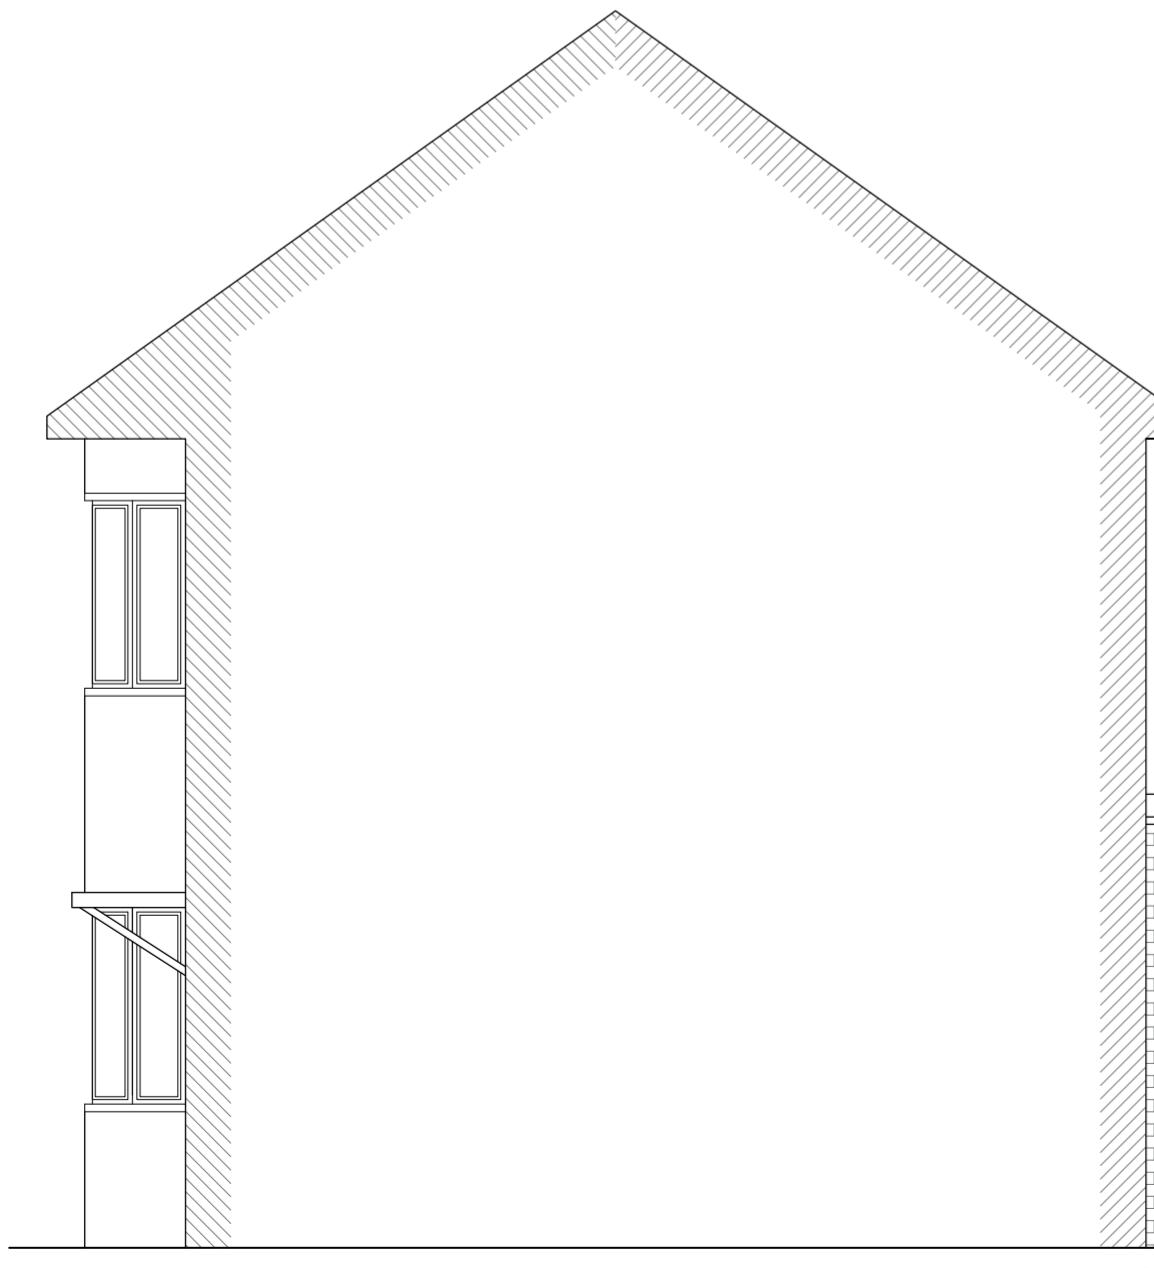

PROPOSED
SIDE ELEVATION

PROPOSED FLAT ROOF
PROPOSED MATERIALS TO
MATCH EXISTING

SCALE 1:50

0m 1m 2m 3m 4m 5m

PROJECT:
GROUND FLOOR REAR EXTENSION

CLIENT:
6 TIPTREE ROAD
RUISLIP
HA4 0EW

TITLE:
EXISTING AND PROPOSED ELEVATIONS

STATUS PLANNING DESIGNED BY
V.P

DATE 06.07.2023 Page size: A2 SCALE
1:50

DRAWING NUMBER 6TR/HA40EW/006

REVISION A SHEET No. 6